


8/23/99

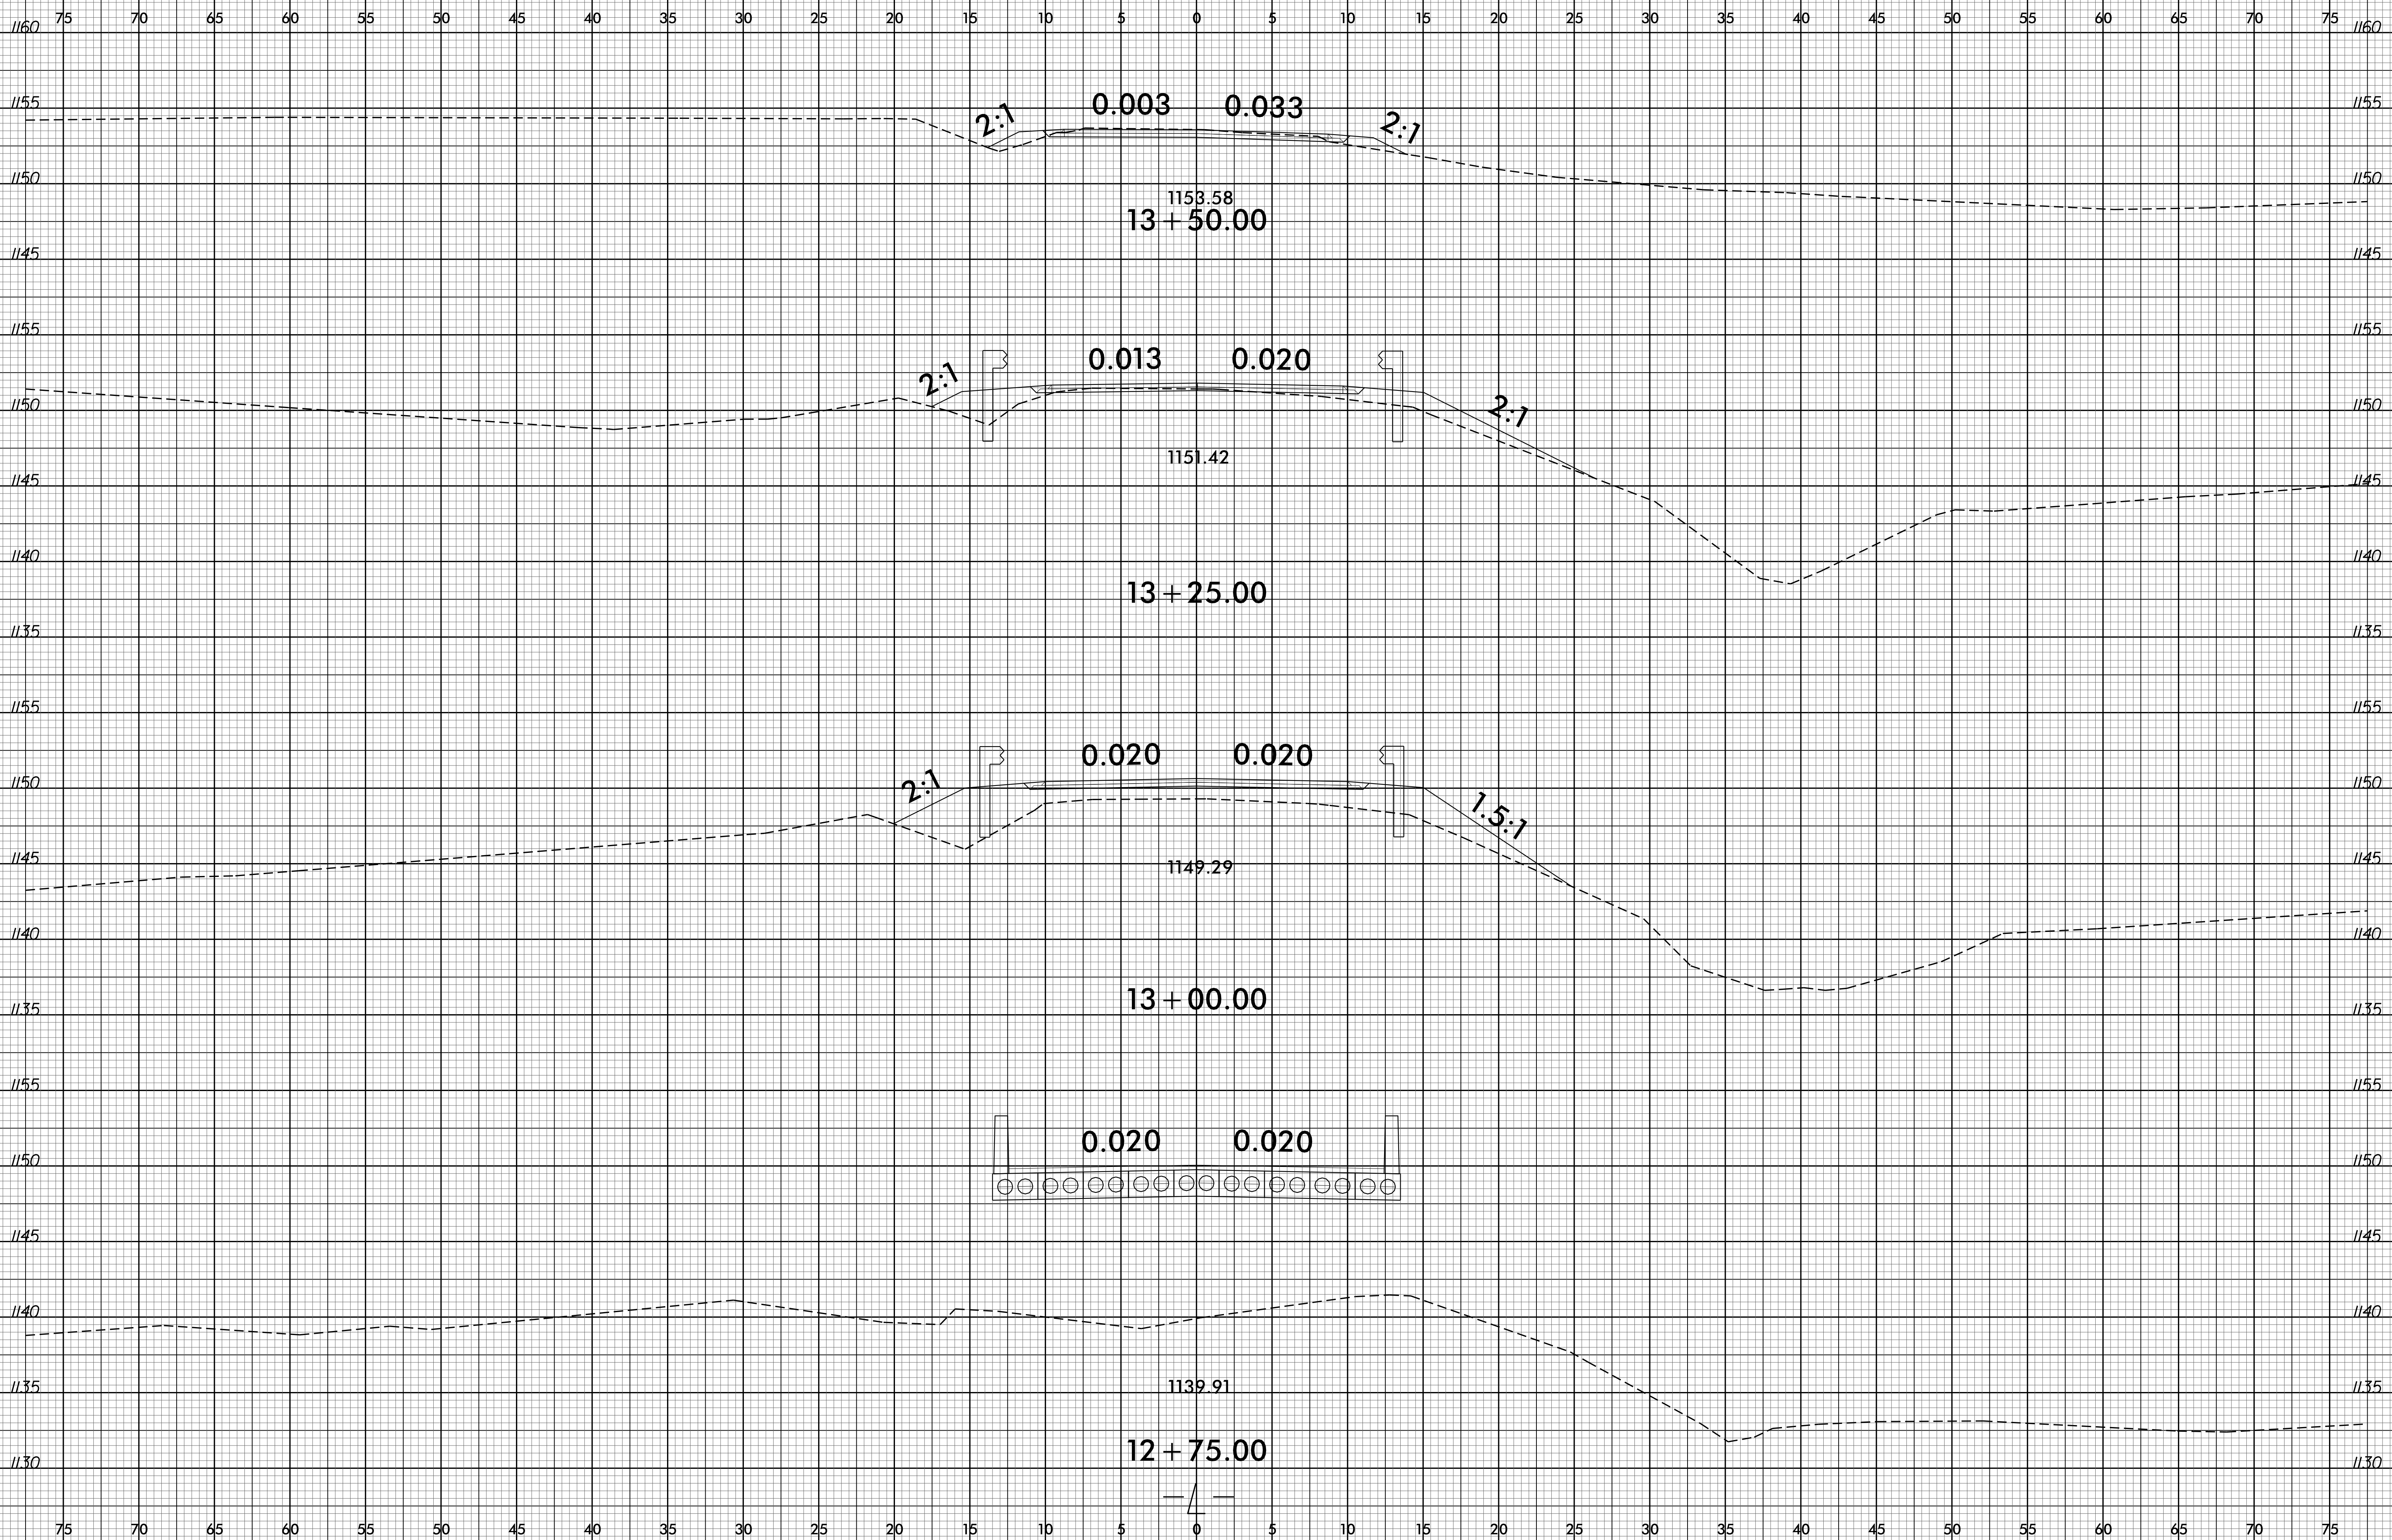

PROJ. REFERENCE NO.
B-4978

SHEET NO.
X-5



17-AUG-2017 16:34
F:\Roadway\A\Generator\B-4978_Rdy_L_CM_XPL.dgn
\$\$\$\$\$USERNAME\$\$\$\$\$