


DETAIL "A"
 (TYPICAL EACH END OF UNIT)
 NOTE: EXTERIOR UNIT SHOWN - INTERIOR UNIT SIMILAR EXCEPT OMIT #5 S3 BARS.

PLAN OF UNIT

PROJECT NO. B-5391
ALEXANDER COUNTY
 STATION: 14+56.30 -L-

SHEET 2 OF 3

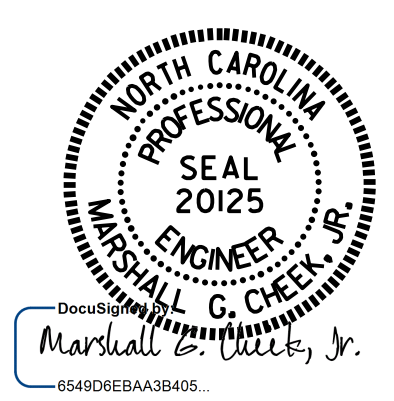

STATE OF NORTH CAROLINA
 DEPARTMENT OF TRANSPORTATION
 RALEIGH
 PLAN OF 55' UNIT
 24'-10" CLEAR ROADWAY
 90° SKEW

| | |
|----------------------------|----------------------|
| ASSEMBLED BY : G.KOUICHEKI | DATE : 10/20/16 |
| CHECKED BY : E.K. POPE | DATE : 12/1/16 |
| DRAWN BY : DGE 5/09 | REV. 12/5/11 MAA/AAC |
| CHECKED BY : BCH 6/09 | REV. 8/14 MAA/TMG |

| REVISIONS | | | | | | SHEET NO. |
|-----------|-----|-------|-----|-----|-------|--------------|
| NO. | BY: | DATE: | NO. | BY: | DATE: | S-5 |
| 1 | | | 3 | | | TOTAL SHEETS |
| 2 | | | 4 | | | 12 |

DOCUMENT NOT CONSIDERED FINAL UNLESS ALL SIGNATURES COMPLETED