
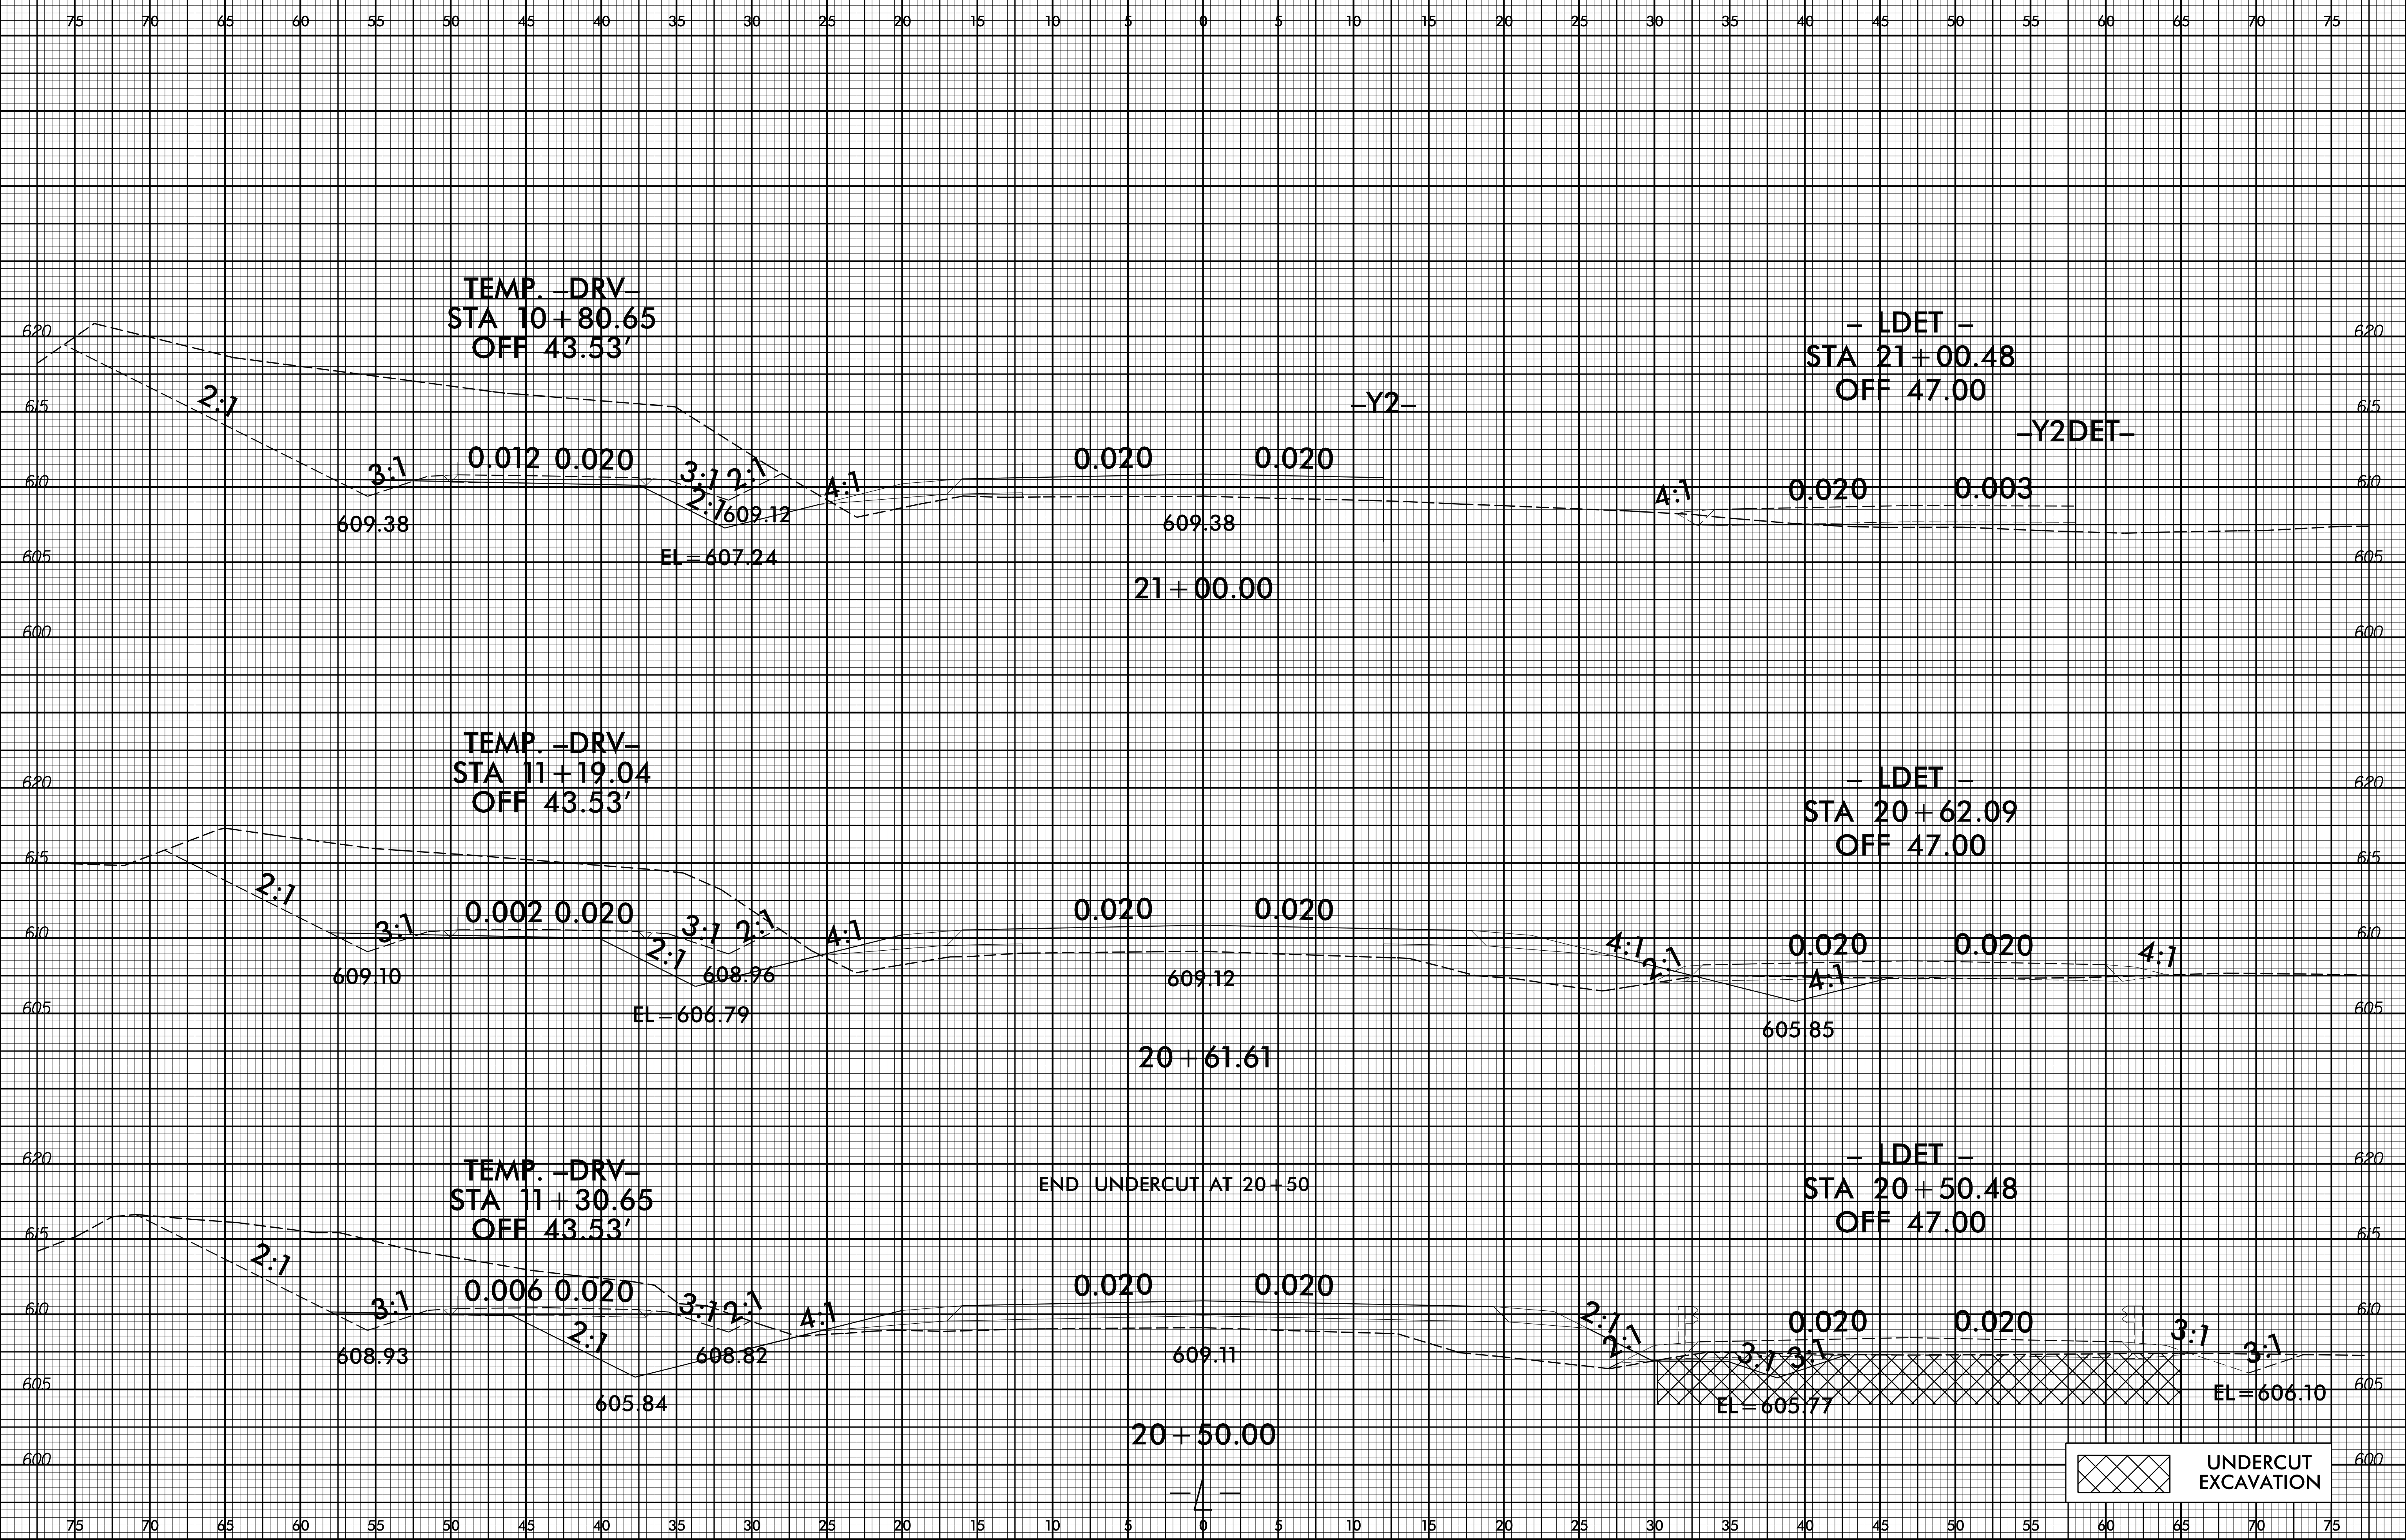


8/23/99

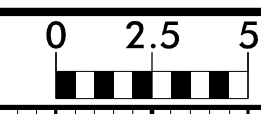

TEMP. -DRV-
STA 10+80.65
OFF 43.53'

- LDET -
STA 21+00.48
OFF 47.00

TEMP. -DRV-
STA 11+19.04
OFF 43.53'

- LDET -
STA 20+62.09
OFF 47.00

TEMP. -DRV-
STA 11+30.65
OFF 43.53'

- LDET -
STA 20+50.48
OFF 47.00

END UNDERCUT AT 20+50

UNDERCUT EXCAVATION

10/30/2007
I:\xsc\B5239_Rdy_xpl.L.dgn
User: ercane