


8/23/99



PROJ. REFERENCE NO.  
B-5239

SHEET NO.  
X-22

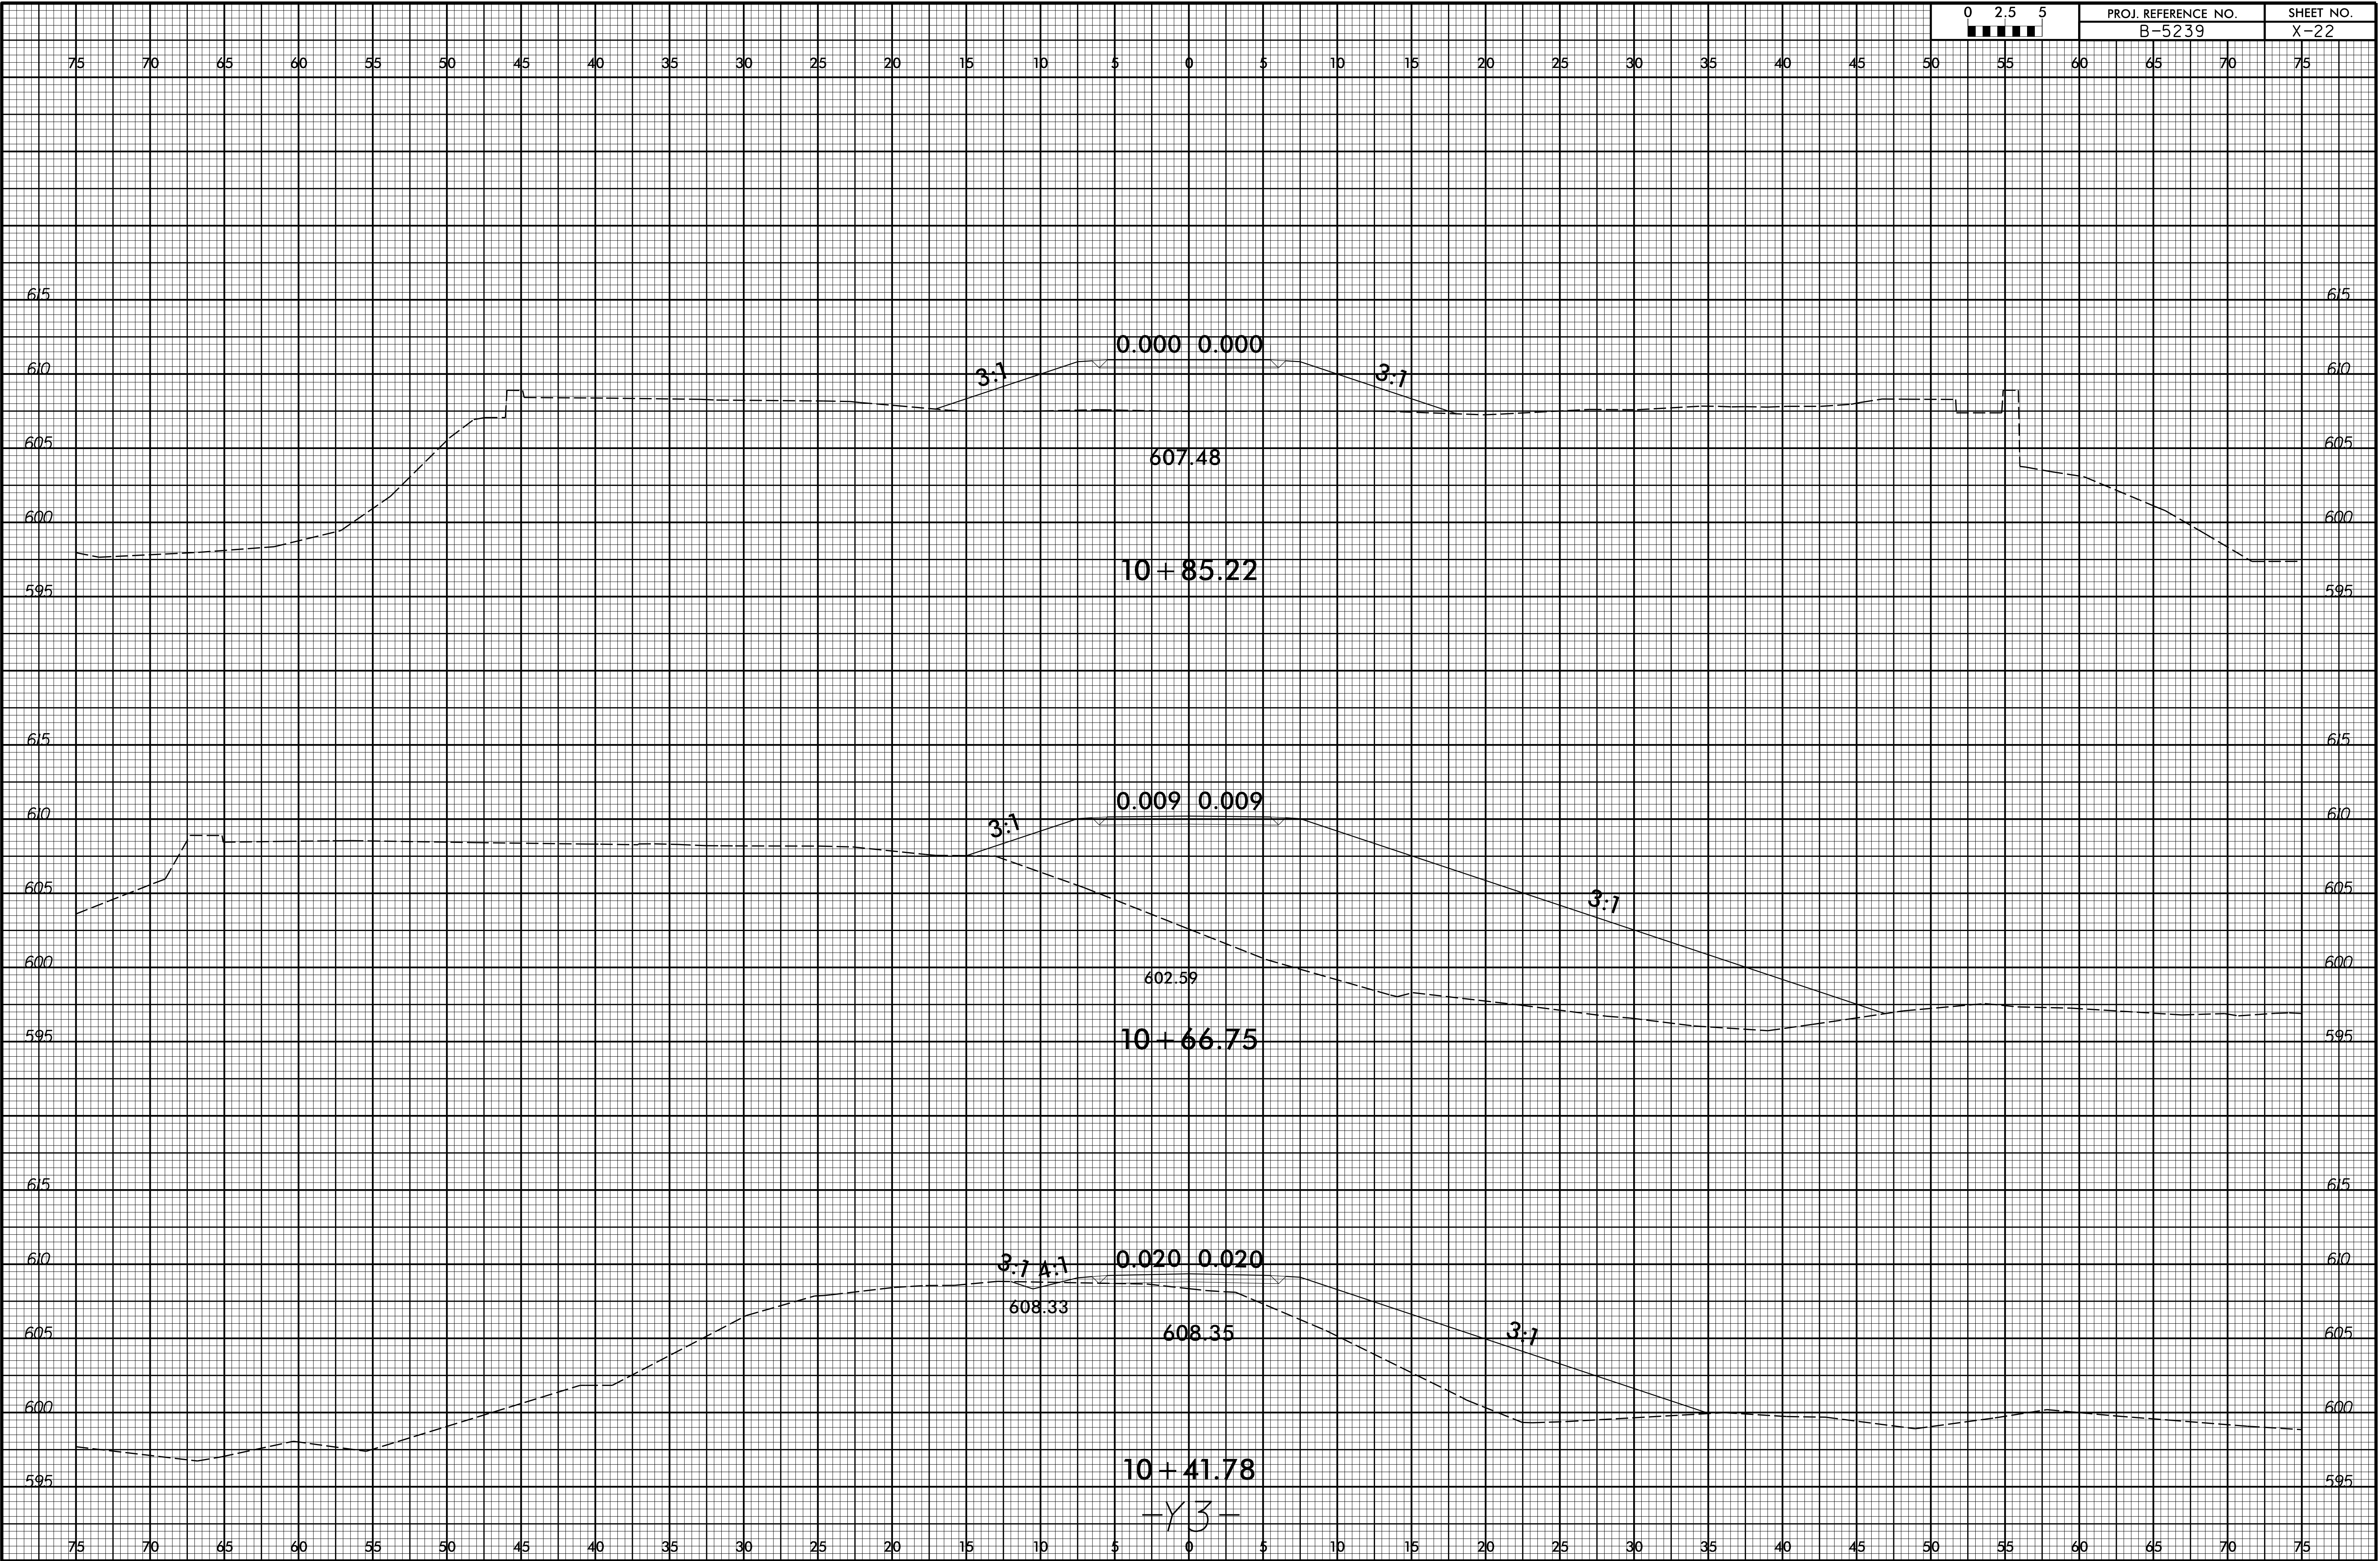

10/30/2017  
I:\xsc\B5239\_Rdy\_xpl\_V3.dgn  
User: ercdub

-Y3-