
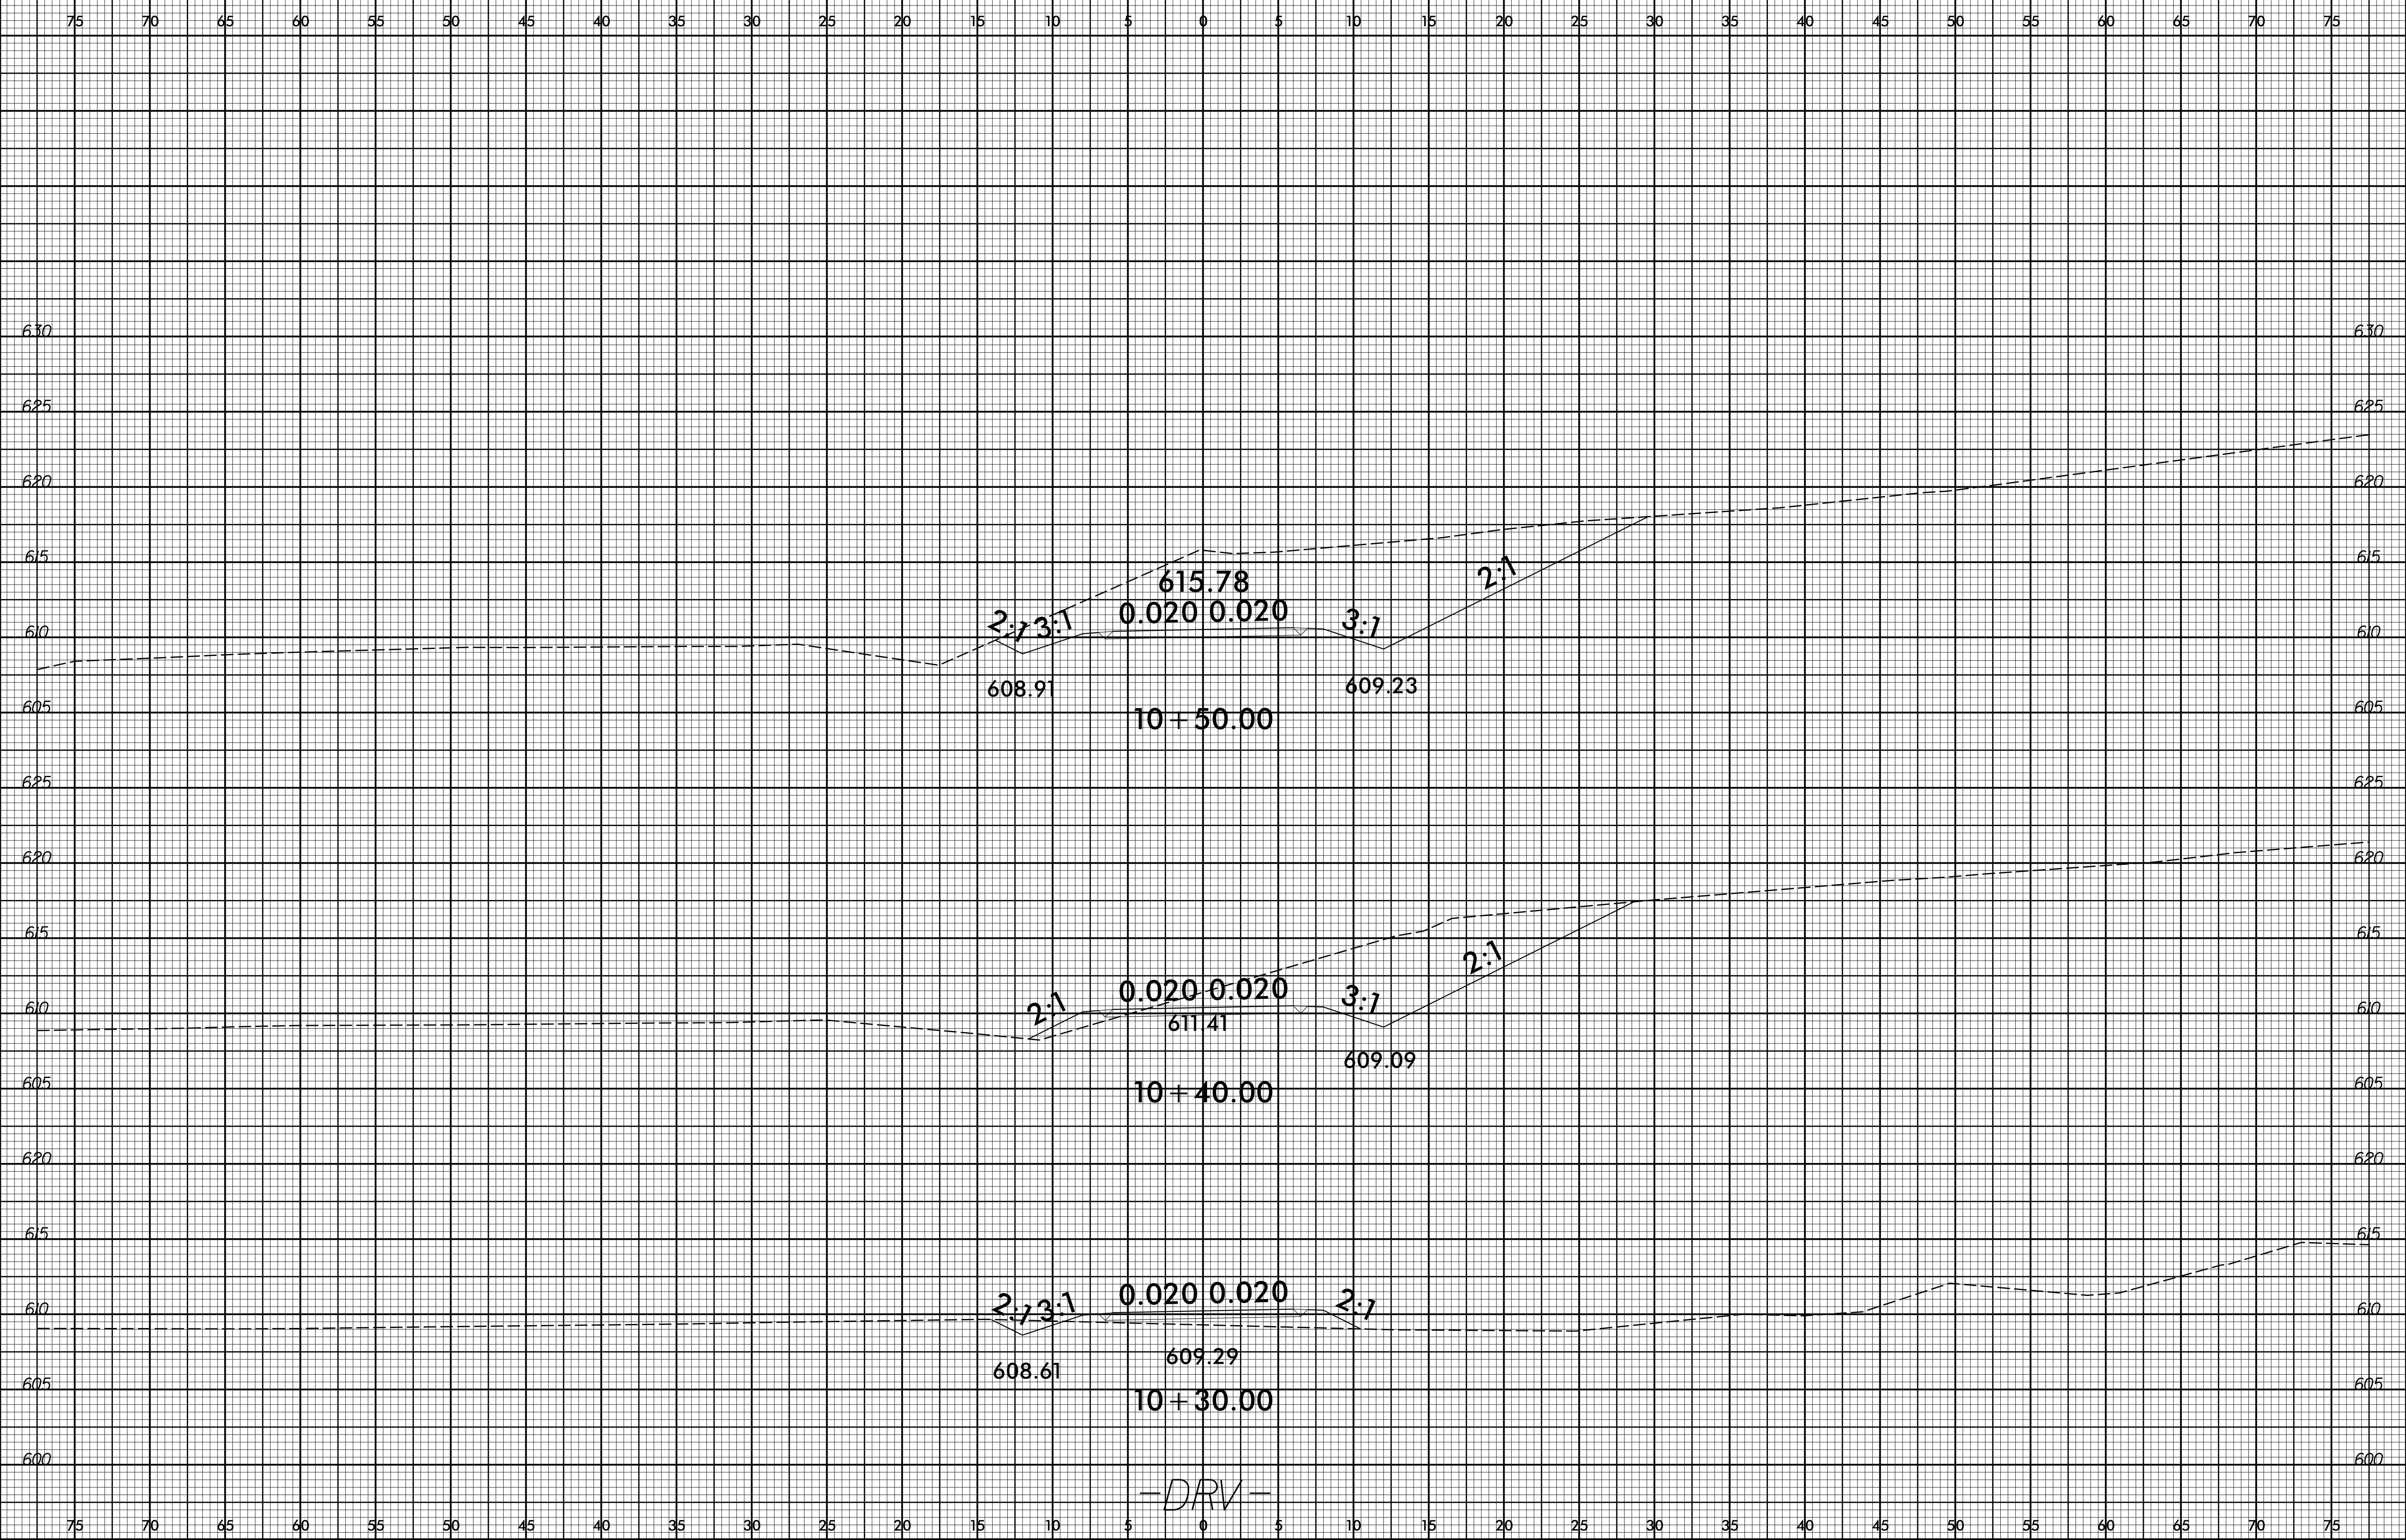


8/23/99

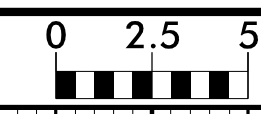

-DRV-

9/5/2017
I:\xsc\B5239_Rdy_xpl_TEMP_DRV.dgn
User: ercdub