
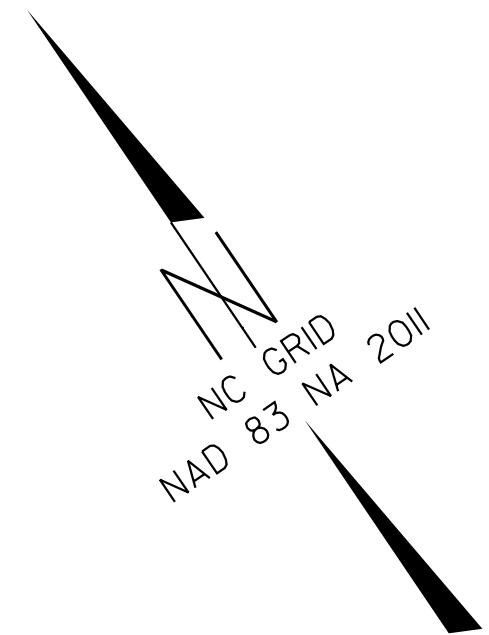


6/2/99

SURVEY CONTROL SHEET FINAL

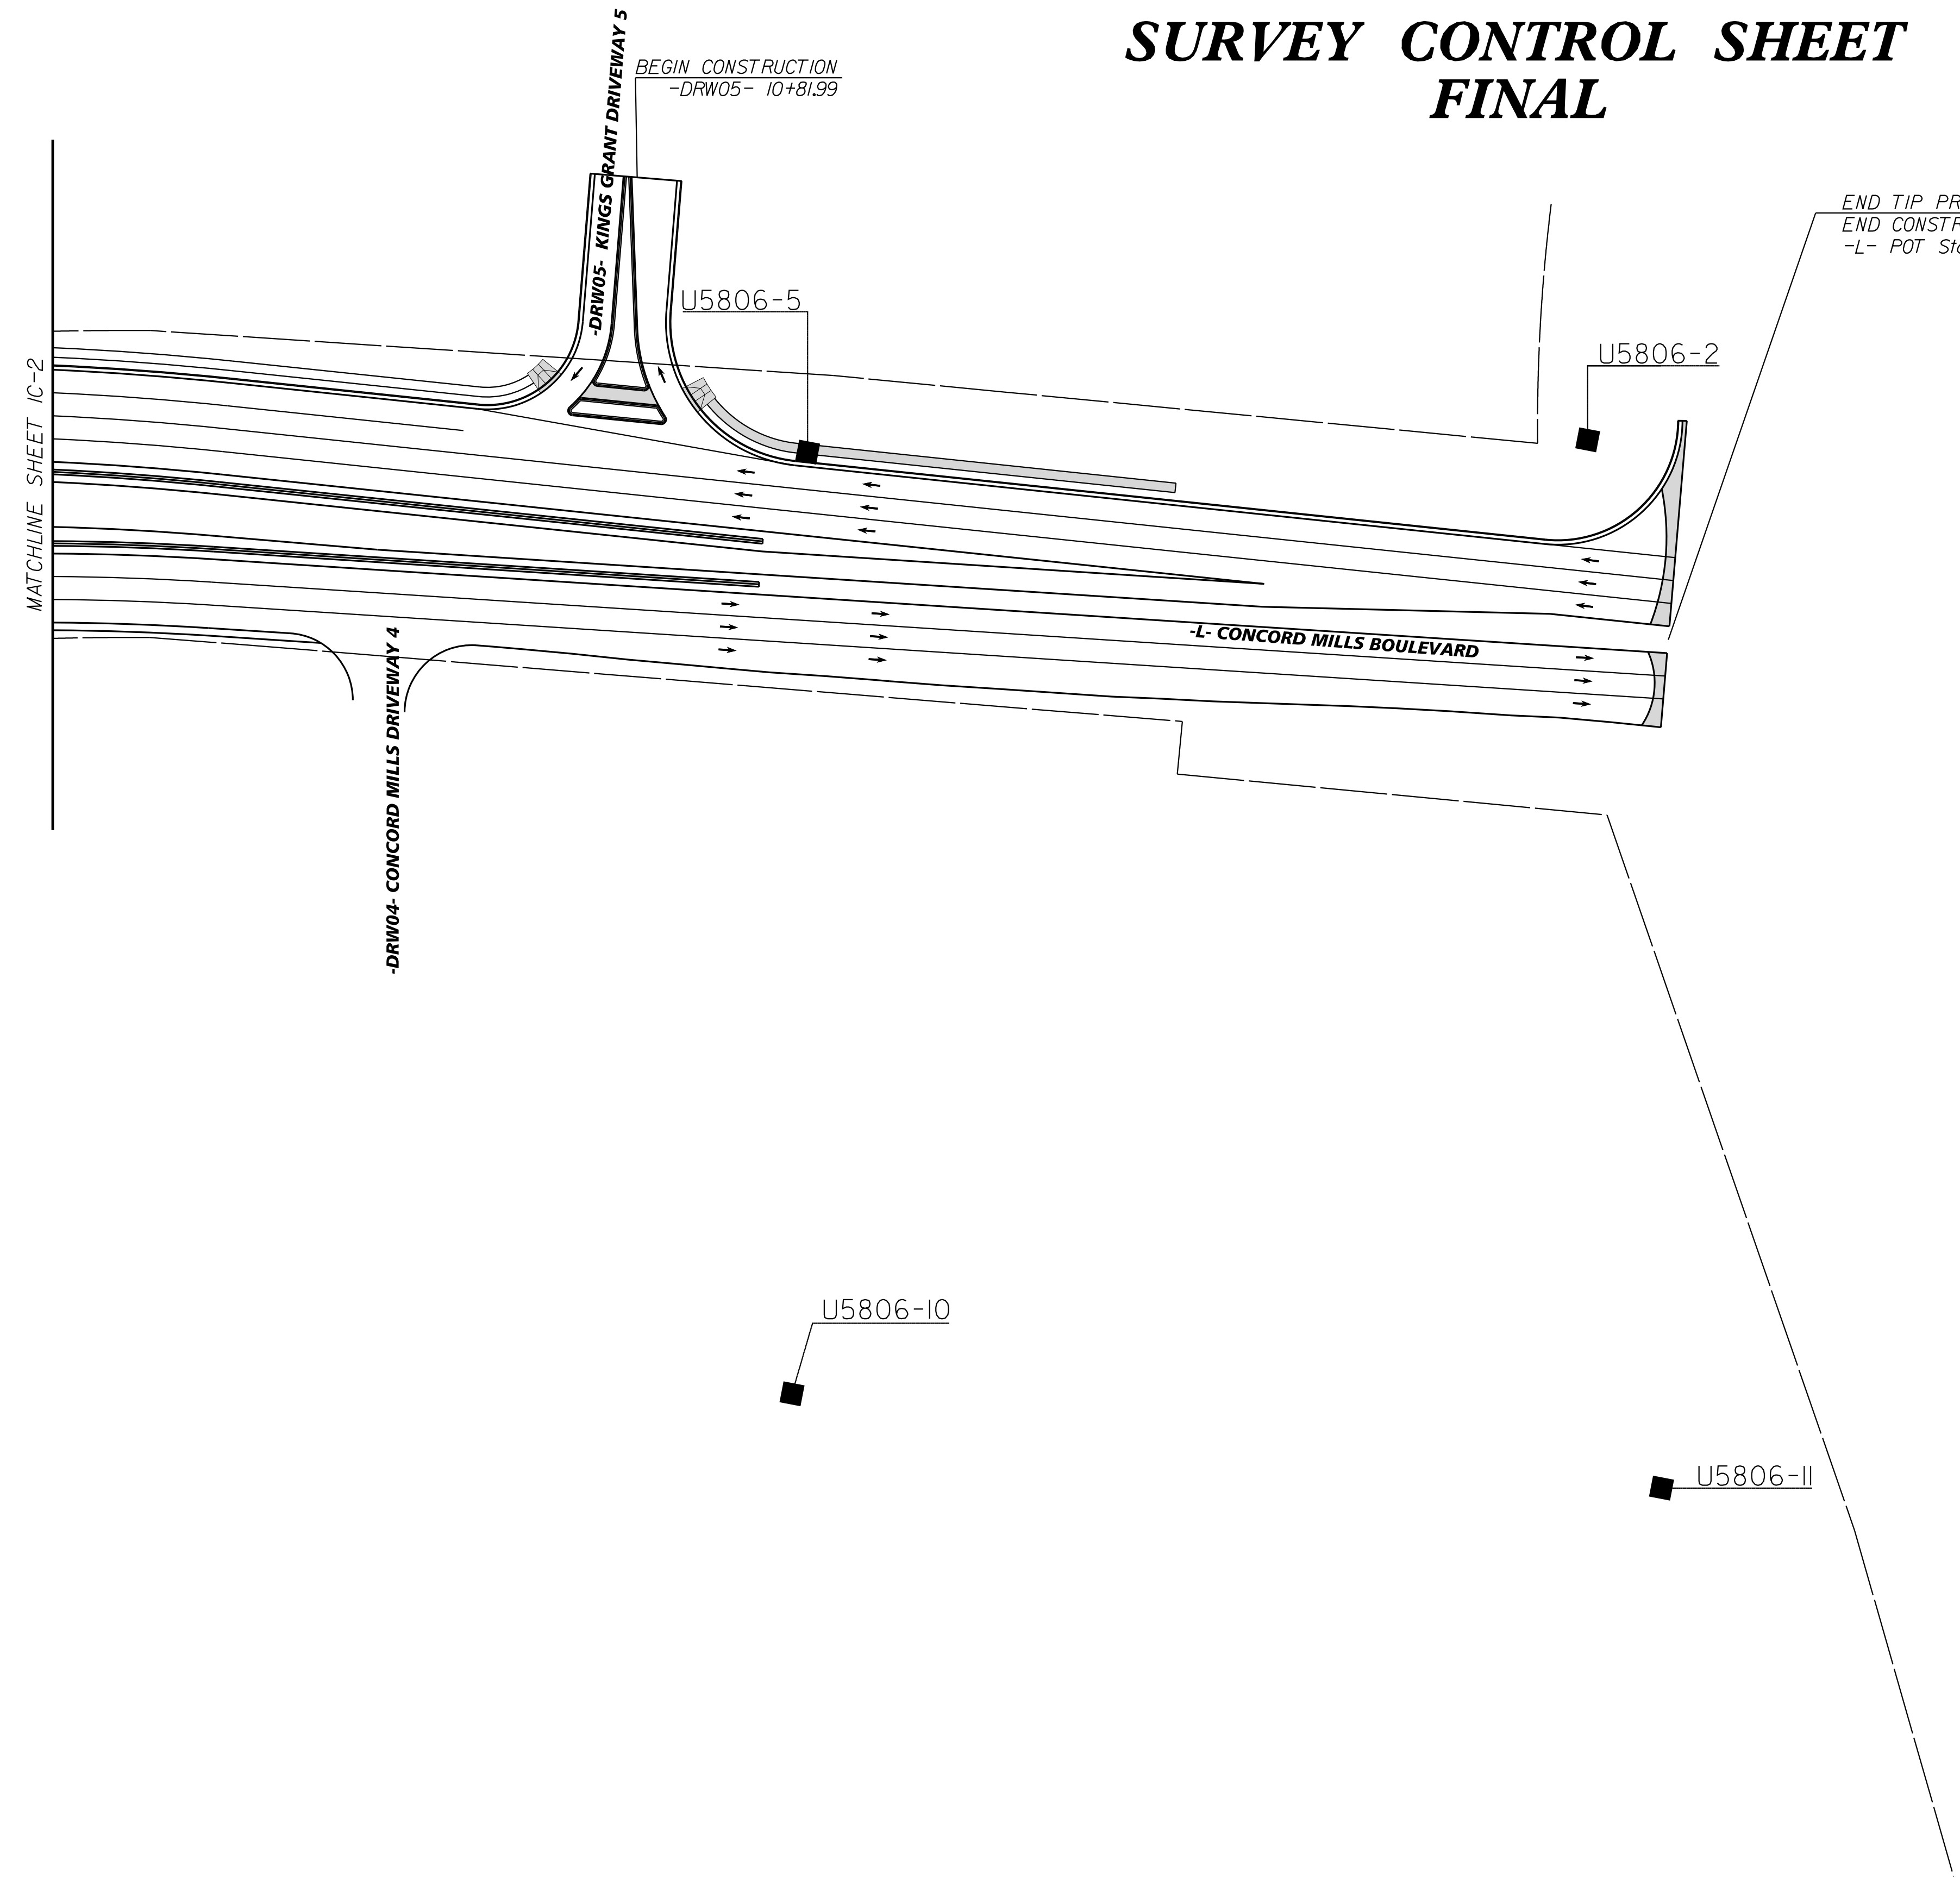

BY5-400

L			
TYPE	STATION	NORTH	EAST
POT	10+00.00	595152.6326	1486354.6290
PC	10+48.03	595129.5963	1486396.7793
PRC	11+36.31	595085.0044	1486472.9549
PT	19+61.69	594734.5908	1487218.0897
PC	24+20.25	594590.2857	1487653.3490
PT	29+46.55	594339.4304	1488112.8006
POT	35+25.10	593975.9222	1488562.8872
POT	38+69.39	593754.6261	1488826.6395

DRW01			
TYPE	STATION	NORTH	EAST
POT	10+00.00	594517.9741	1486801.4748
POT	13+50.82	594840.5911	1486939.2816

DRW02			
TYPE	STATION	NORTH	EAST
POT	10+00.00	594119.7956	1487557.3378
POT	14+76.88	594542.5472	1487778.0134

DRW03			
TYPE	STATION	NORTH	EAST
PC	10+00.00	594793.5202	1487989.7246
PT	12+05.65	594648.4231	1487846.0397
POT	13+31.57	594542.7393	1487777.5728

DRW04			
TYPE	STATION	NORTH	EAST
POT	10+00.00	594161.8616	1488094.7692
POT	11+50.00	594286.0530	1488178.8911

U5806-1

NOTES:

- INDICATES GEODETIC CONTROL MONUMENTS FOR HORIZONTAL CONTROL
- INDICATES BASELINE MONUMENTS FOR HORIZONTAL PROJECT CONTROL
- ✱ INDICATES BENCHMARKS FOR VERTICAL CONTROL

NOTE: DRAWING NOT TO SCALE

6/2/99