


Kimley»Horn


200 SOUTH TRYON, SUITE 200
CHARLOTTE, N.C. 28202

RIGHT-OF-WAY REV.

CONST. REV.

PROJECT REFERENCE NO. U-5806	SHEET NO. 2C-16
ROADWAY DESIGN ENGINEER	
	
10/5/2017	

**DOCUMENT NOT CONSIDERED FINAL
UNLESS ALL SIGNATURES COMPLETED**

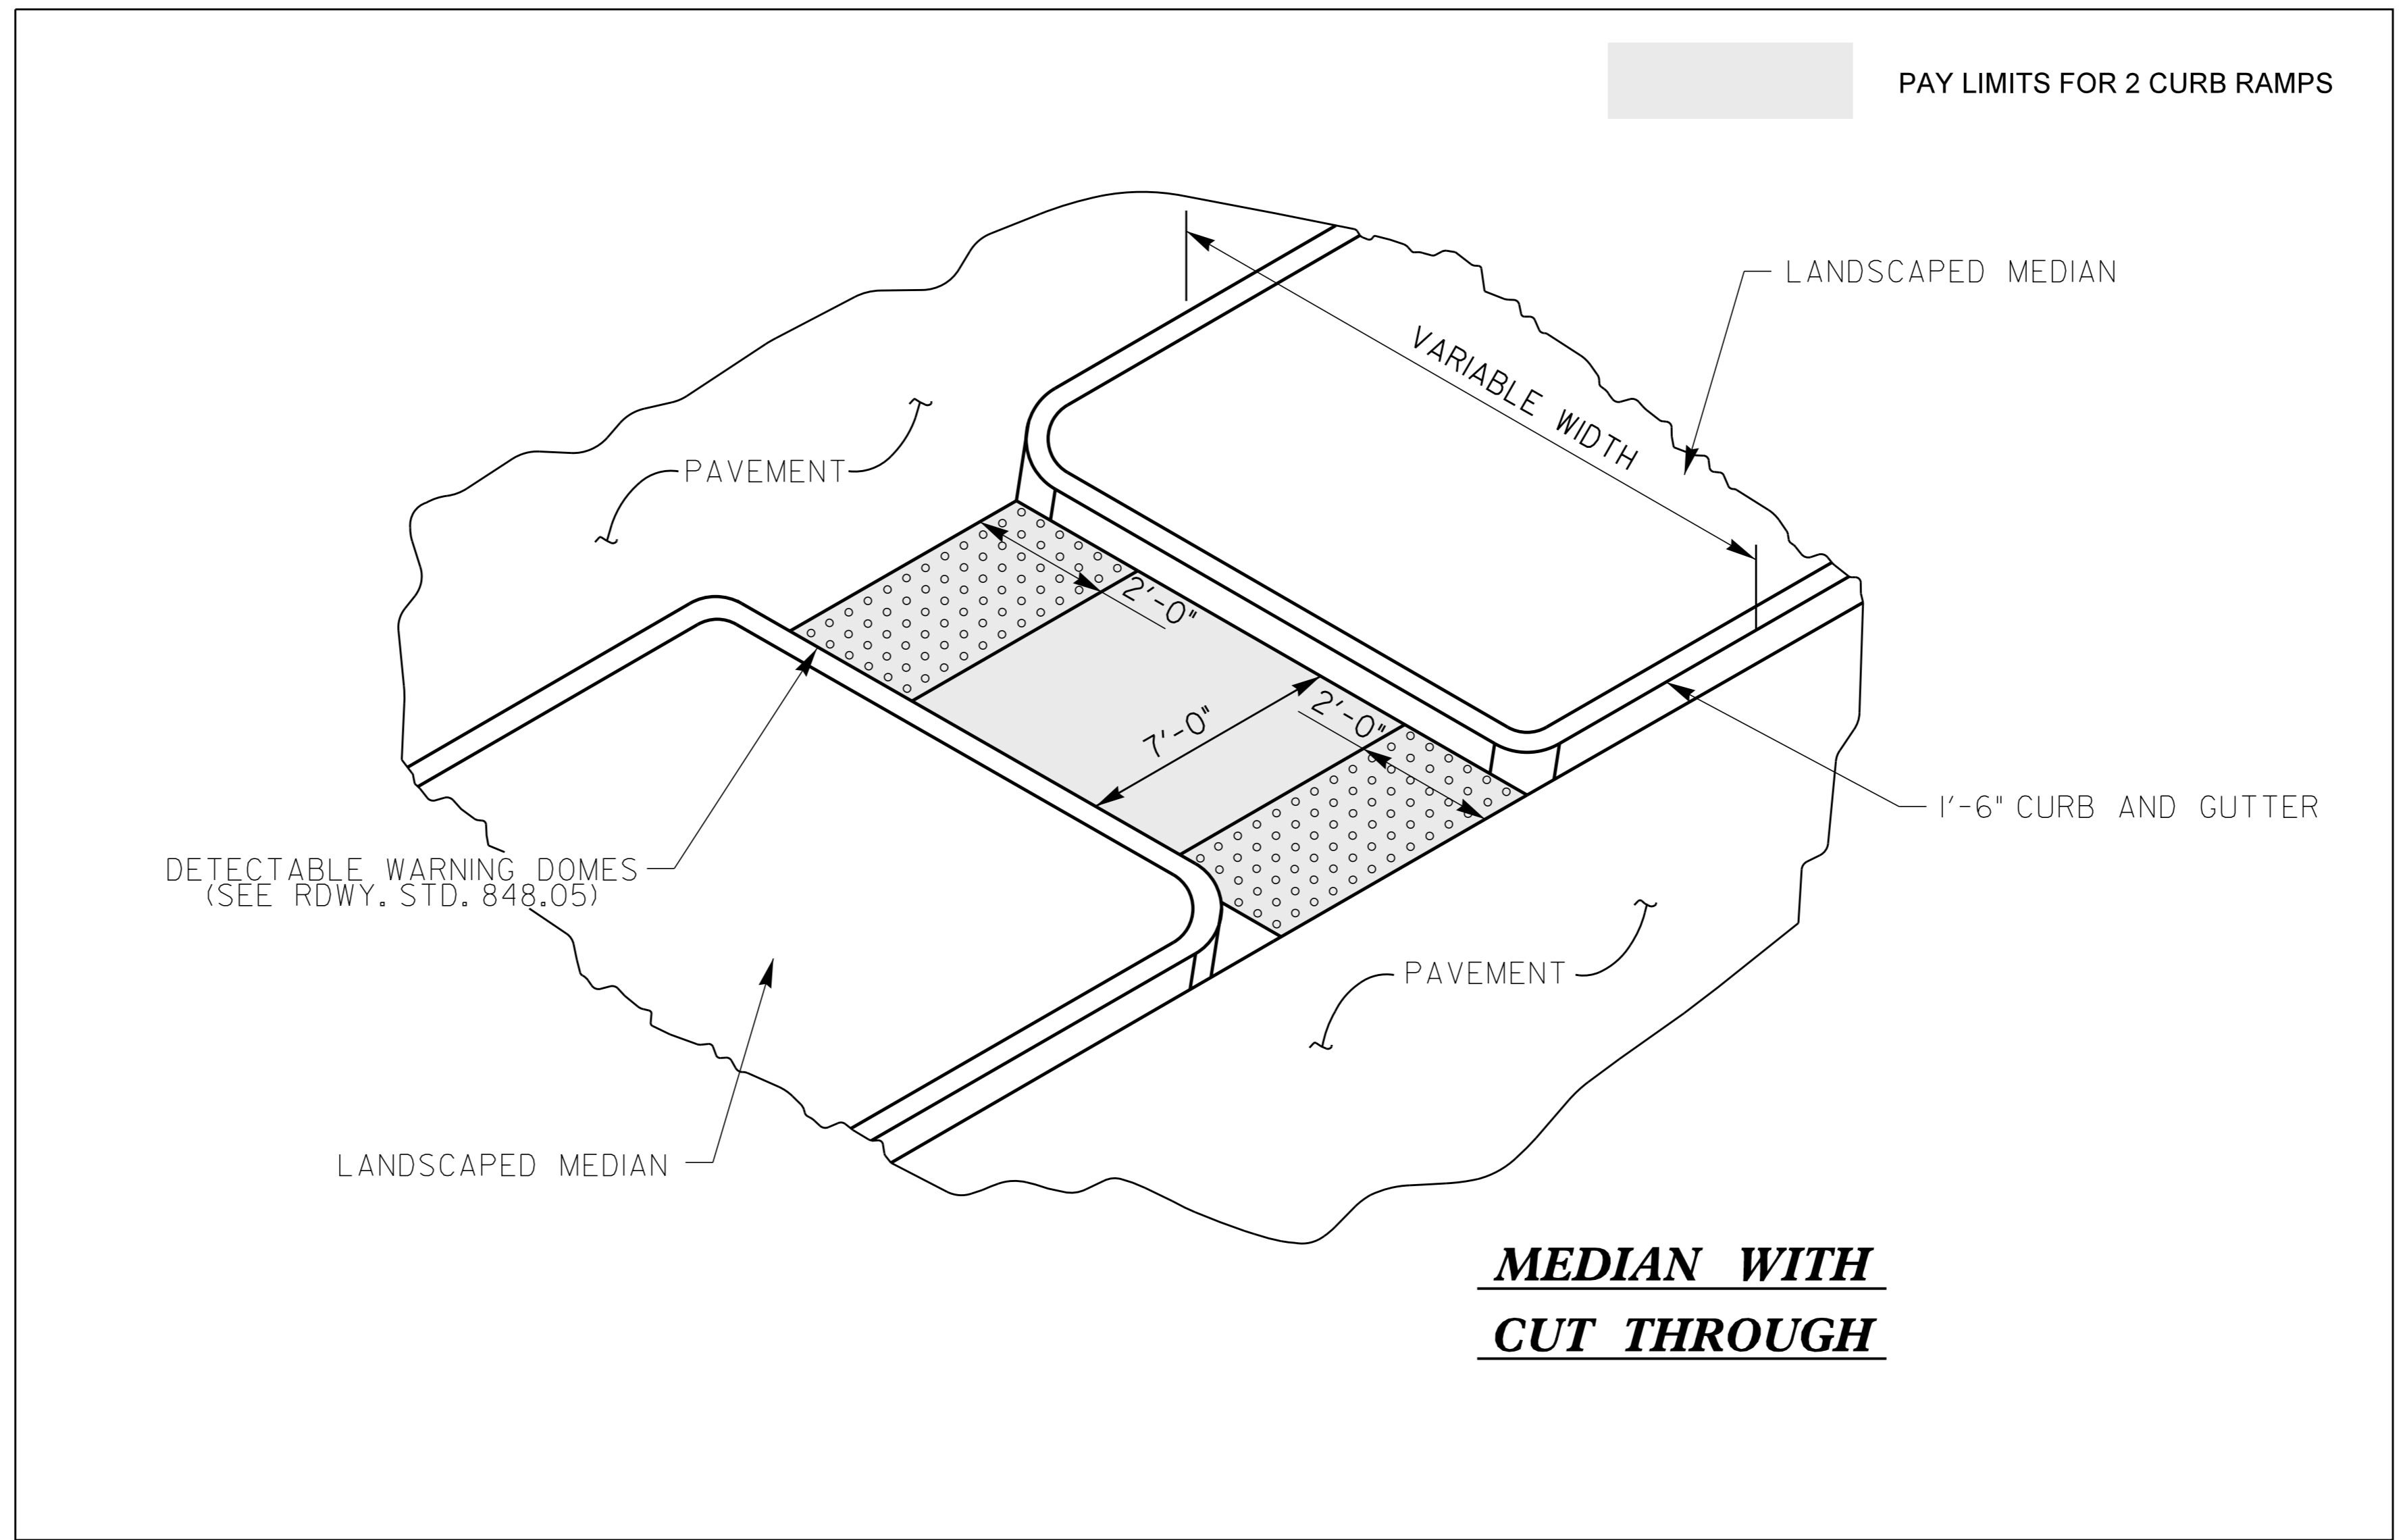

**MEDIAN WITH
CUT THROUGH**

**DETAIL: PEDESTRIAN REFUGE
-DRW05- STA 11+95
SEE SHEET 5**

CURB RAMPS

Median or Turn Lane Islands

ORIGINAL BY: H. Sabins DATE: 6/9/2017
CHECKED BY: J. Moore DATE: 6/9/2017

K:\CHL\PRJ\01036284 U-5806 Concord Mills Flyover\04_CADD\Proj\U5806_rdy_2C-16.dgn 10/5/2017