


200 SOUTH TRYON, SUITE 200
CHARLOTTE, N.C. 28202
RIGHT-OF-WAY REV.
CONST. REV.

PROJECT REFERENCE NO. U-5806	SHEET NO. 6
RW SHEET NO.	
ROADWAY DESIGN ENGINEER	HYDRAULICS ENGINEER
DOCUMENT NOT CONSIDERED FINAL UNLESS ALL SIGNATURES COMPLETED	

2015 ADT	I-85 SB RAMP		2040 ADT
DHV = 7%	DIR = 100%	9,600	
TTST = 1%	DUAL = 2%	11,300	
	6,700	2,900	
	8,000	3,300	
	66,500	54,100	
	86,100	70,100	
	CONCORD MILLS BLVD.		
DHV = 8%	DIR = 55%	1,000	6,200
TTST = 1%	DUAL = 2%	1,200	6,600
	21,000	DHV = 8%	
	24,500	DIR = 100%	
		TTST = 1%	
		DUAL = 2%	
	I-85 NB RAMP		

REVISIONS


10/5/2017

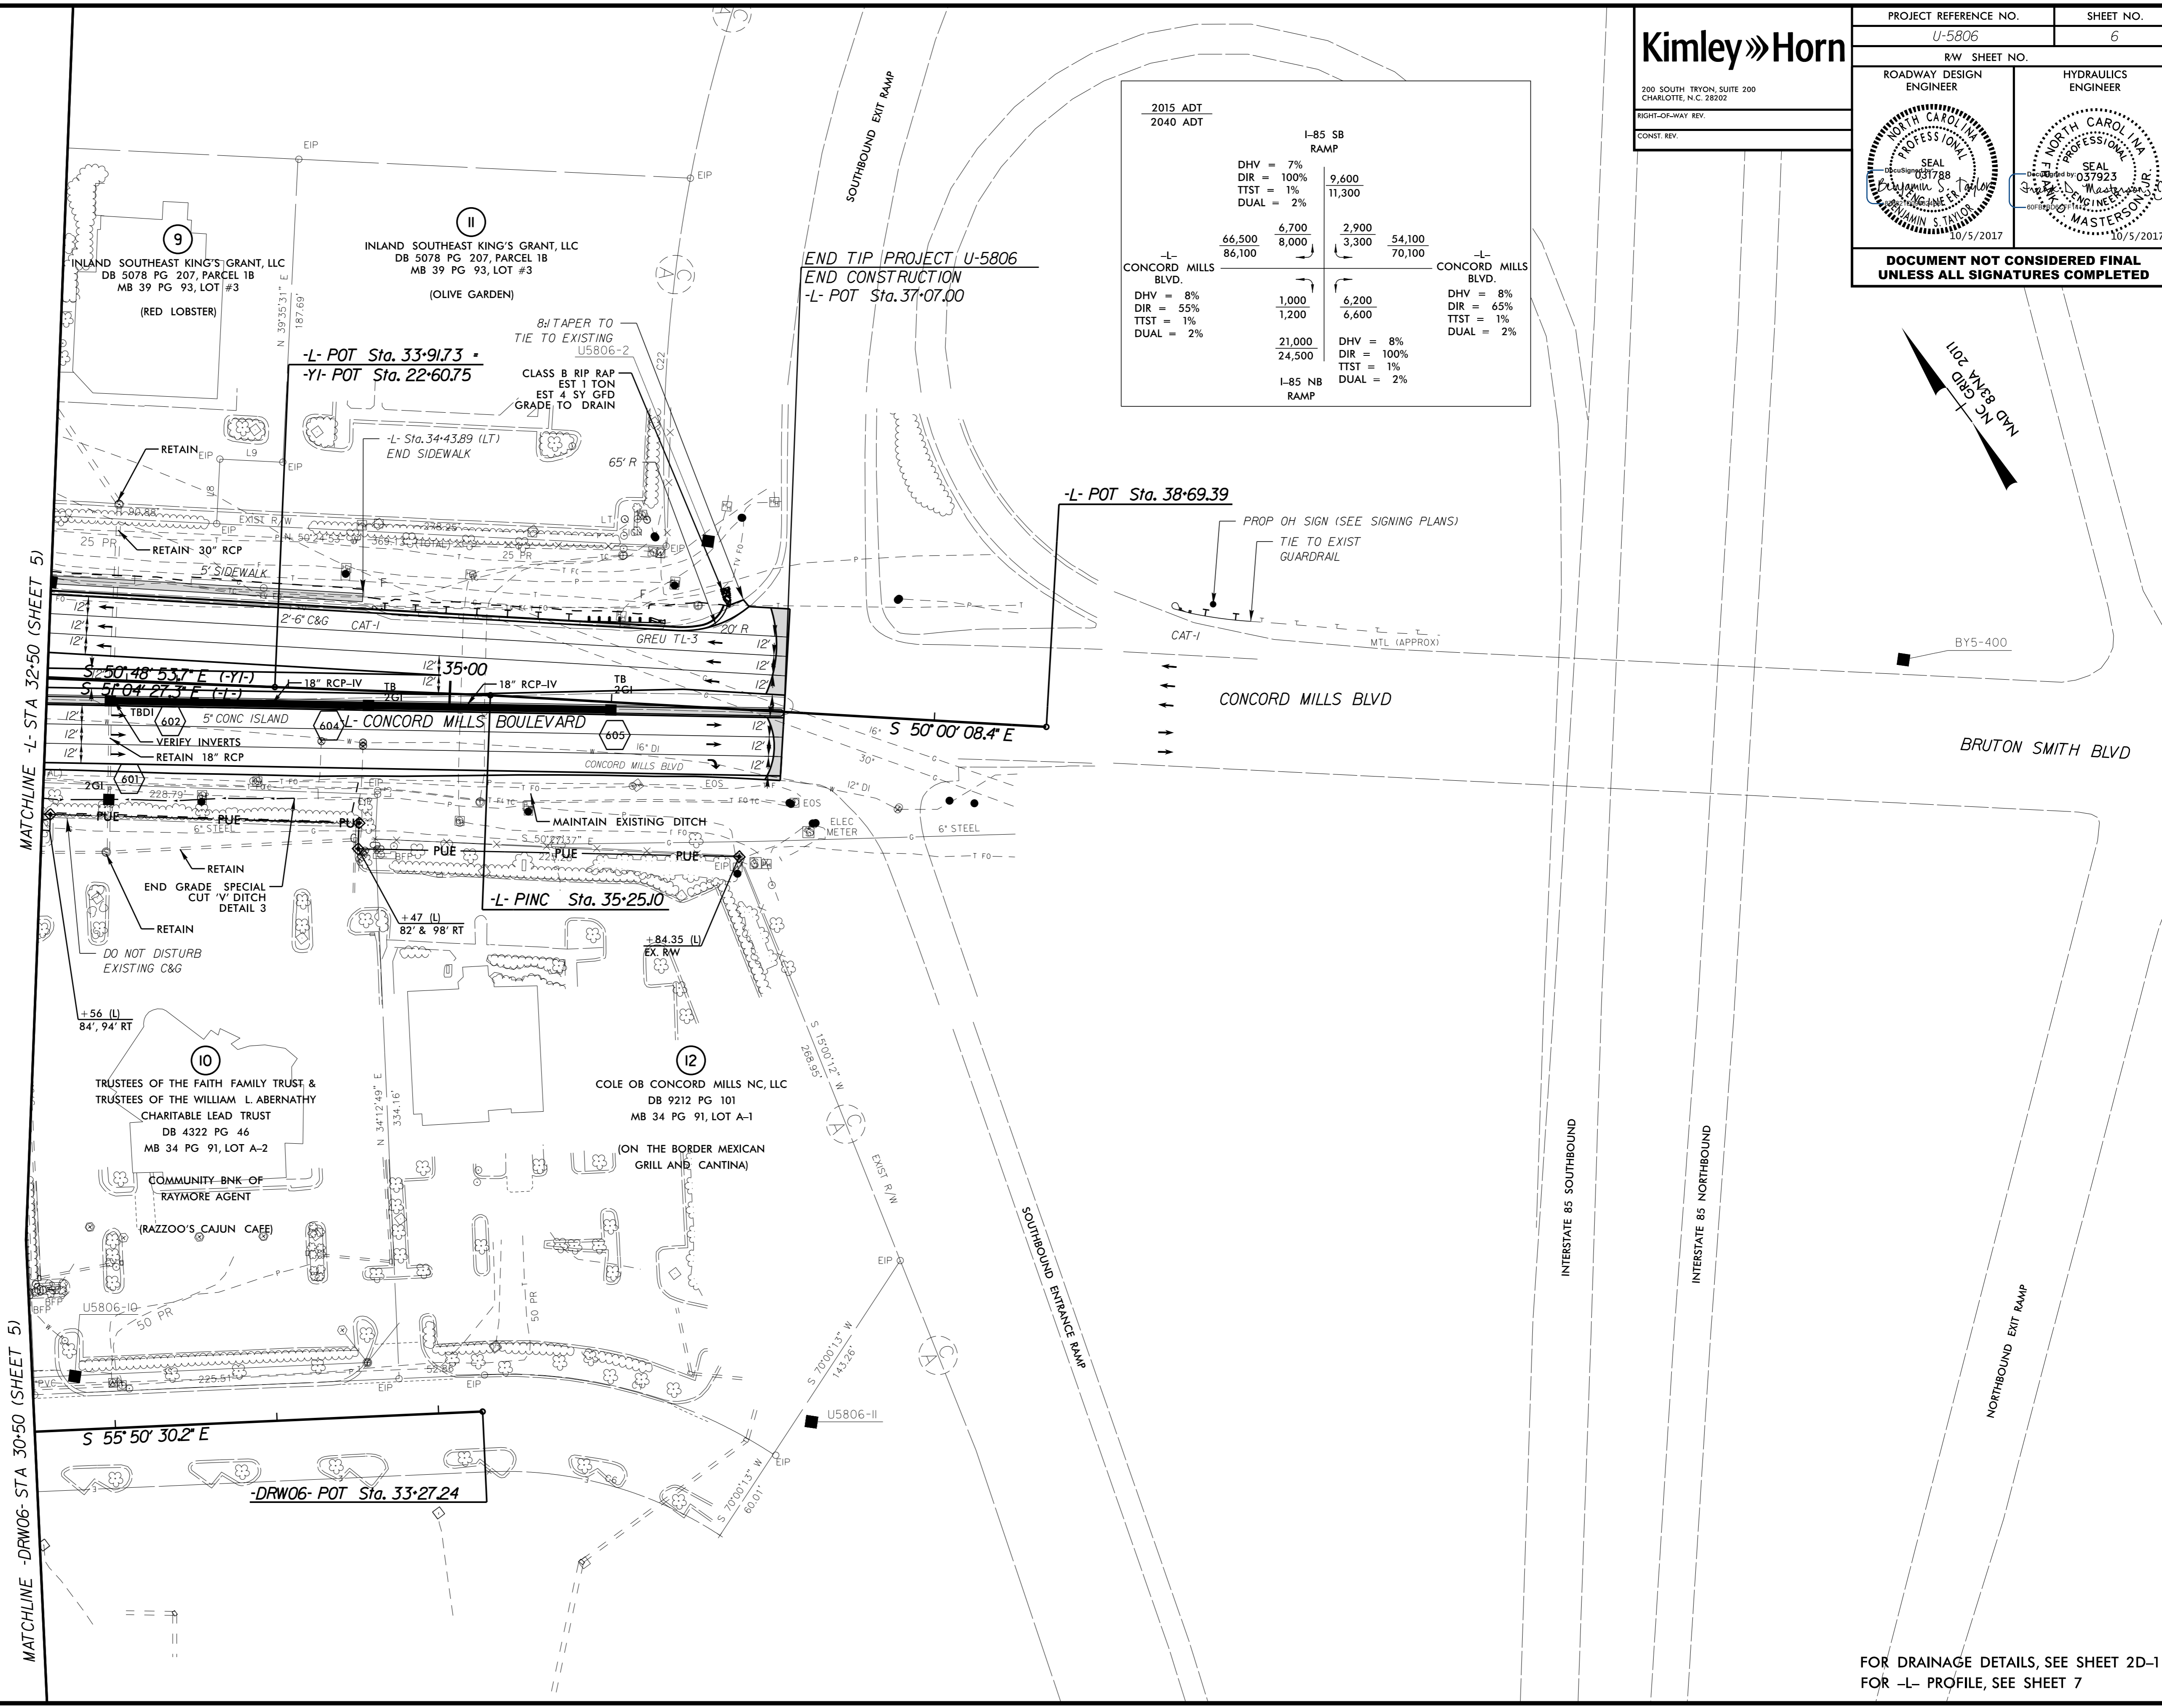

MATCHLINE -L- STA 32-50 (SHEET 5)

MATCHLINE -DRW06- STA 30-50 (SHEET 5)

END TIP PROJECT U-5806
END CONSTRUCTION
-L- POT Sta. 37-07.00

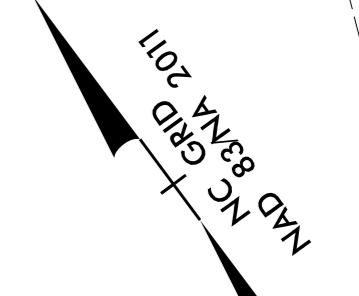

FOR DRAINAGE DETAILS, SEE SHEET 2D-1
FOR -L- PROFILE, SEE SHEET 7