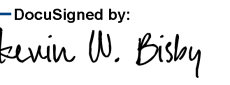
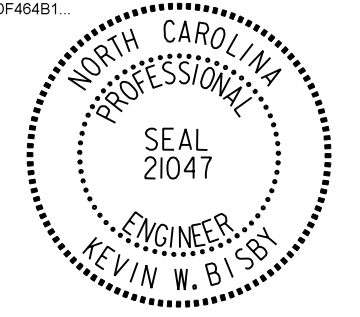


DOCUMENT NOT CONSIDERED FINAL UNLESS ALL SIGNATURES COMPLETED		PROJ. REFERENCE NO. U-5806	SHEET NO. PMP-2
DocuSigned by:  3CE3C9ABDF46481...			
			
11/13/2017			

Pavement Marking Symbols		
Symbol	Description	Material
CA	WHITE EDGELINE (4")	COLD APPLIED
CB	YELLOW EDGELINE (4")	COLD APPLIED
CC	10 FT. WHITE SKIP (4")	COLD APPLIED
P2	WHITE STOPBAR (24", 120 MIL)	PAINT
PA	WHITE EDGELINE (4")	PAINT
PB	YELLOW EDGELINE (4")	PAINT
PC	10 FT. WHITE SKIP (4")	PAINT
PE	WHITE SOLID LANE LINE (4")	PAINT
PI	YELLOW DOUBLE CENTER (4")	PAINT
PN	WHITE GORELINE (8")	PAINT
QB	RIGHT TURN ARROW	PAINT
QC	STRAIGHT ARROW	PAINT
QD	COMBO. LEFT/STRAIGHT ARROW	PAINT
QE	COMBO. RIGHT/STRAIGHT ARROW	PAINT
QI	ALPHANUMERIC CHAR.	PAINT
T2	WHITE STOPBAR (24", 120 MIL)	THERMOPLASTIC
T8	2 FT. - 6 FT./SP WHITE MINISKIP (4", 120 MIL)	THERMOPLASTIC
T13	3 FT. - 9 FT./SP WHITE MINISKIP (8", 120 MIL)	THERMOPLASTIC
TA	WHITE EDGELINE (4", 90 MIL)	THERMOPLASTIC
TB	YELLOW EDGELINE (4", 90 MIL)	THERMOPLASTIC
TC	10 FT. WHITE SKIP (4", 120 MIL)	THERMOPLASTIC
TD	3 FT. - 9 FT./SP WHITE MINISKIP (4", 120 MIL)	THERMOPLASTIC
TE	WHITE SOLID LANE LINE (4", 120 MIL)	THERMOPLASTIC
TN	WHITE GORELINE (8", 90 MIL)	THERMOPLASTIC
TO	WHITE DIAGONAL (8", 90 MIL)	THERMOPLASTIC
TQ	WHITE CROSSWALK LINE (8", 120 MIL)	THERMOPLASTIC
TR	WHITE SOLID LANE LINE (8", 120 MIL)	THERMOPLASTIC
TU	WHITE DIAGONAL (12", 90 MIL)	THERMOPLASTIC
TV	YELLOW DIAGONAL (12", 90 MIL)	THERMOPLASTIC
UA	LEFT TURN ARROW (90 MIL)	THERMOPLASTIC
UB	RIGHT TURN ARROW (90 MIL)	THERMOPLASTIC
UC	STRAIGHT ARROW (90 MIL)	THERMOPLASTIC
UE	COMBO. RIGHT/STRAIGHT ARROW (90 MIL)	THERMOPLASTIC
UI	ALPHANUMERIC CHAR. (120 MIL)	THERMOPLASTIC
Pavement Marker Symbols		
Symbol	Description	
MB	PERMANENT RAISED MARKER	CRYSTAL/RED
MF	SNOWPLOWABLE MARKER	CRYSTAL/RED

11/13/2017
 U6306_PM_PSH02.dgn
 KWB/bdy

PLANS PREPARED BY :  RUMMEL, KLEPPER & KAHL, LLP 900 RIDGEFIELD DRIVE SUITE 350 RALEIGH, NORTH CAROLINA 27609-3960 NC LICENSE NO. F-0112 • (919) 878-9560	PAVEMENT MARKING SCHEDULE
--	----------------------------------