


DOCUMENT NOT CONSIDERED FINAL
UNLESS ALL SIGNATURES COMPLETED

PROJ. REFERENCE NO. U-5806	SHEET NO. PMP-5
-------------------------------	--------------------

NORTH CAROLINA
PROFESSIONAL
SEAL
21047
ENGINEER
KEVIN W. BISLEY
8/10/2017

DocuSigned by
Kevin W. Bisley
3CE329A0F24681

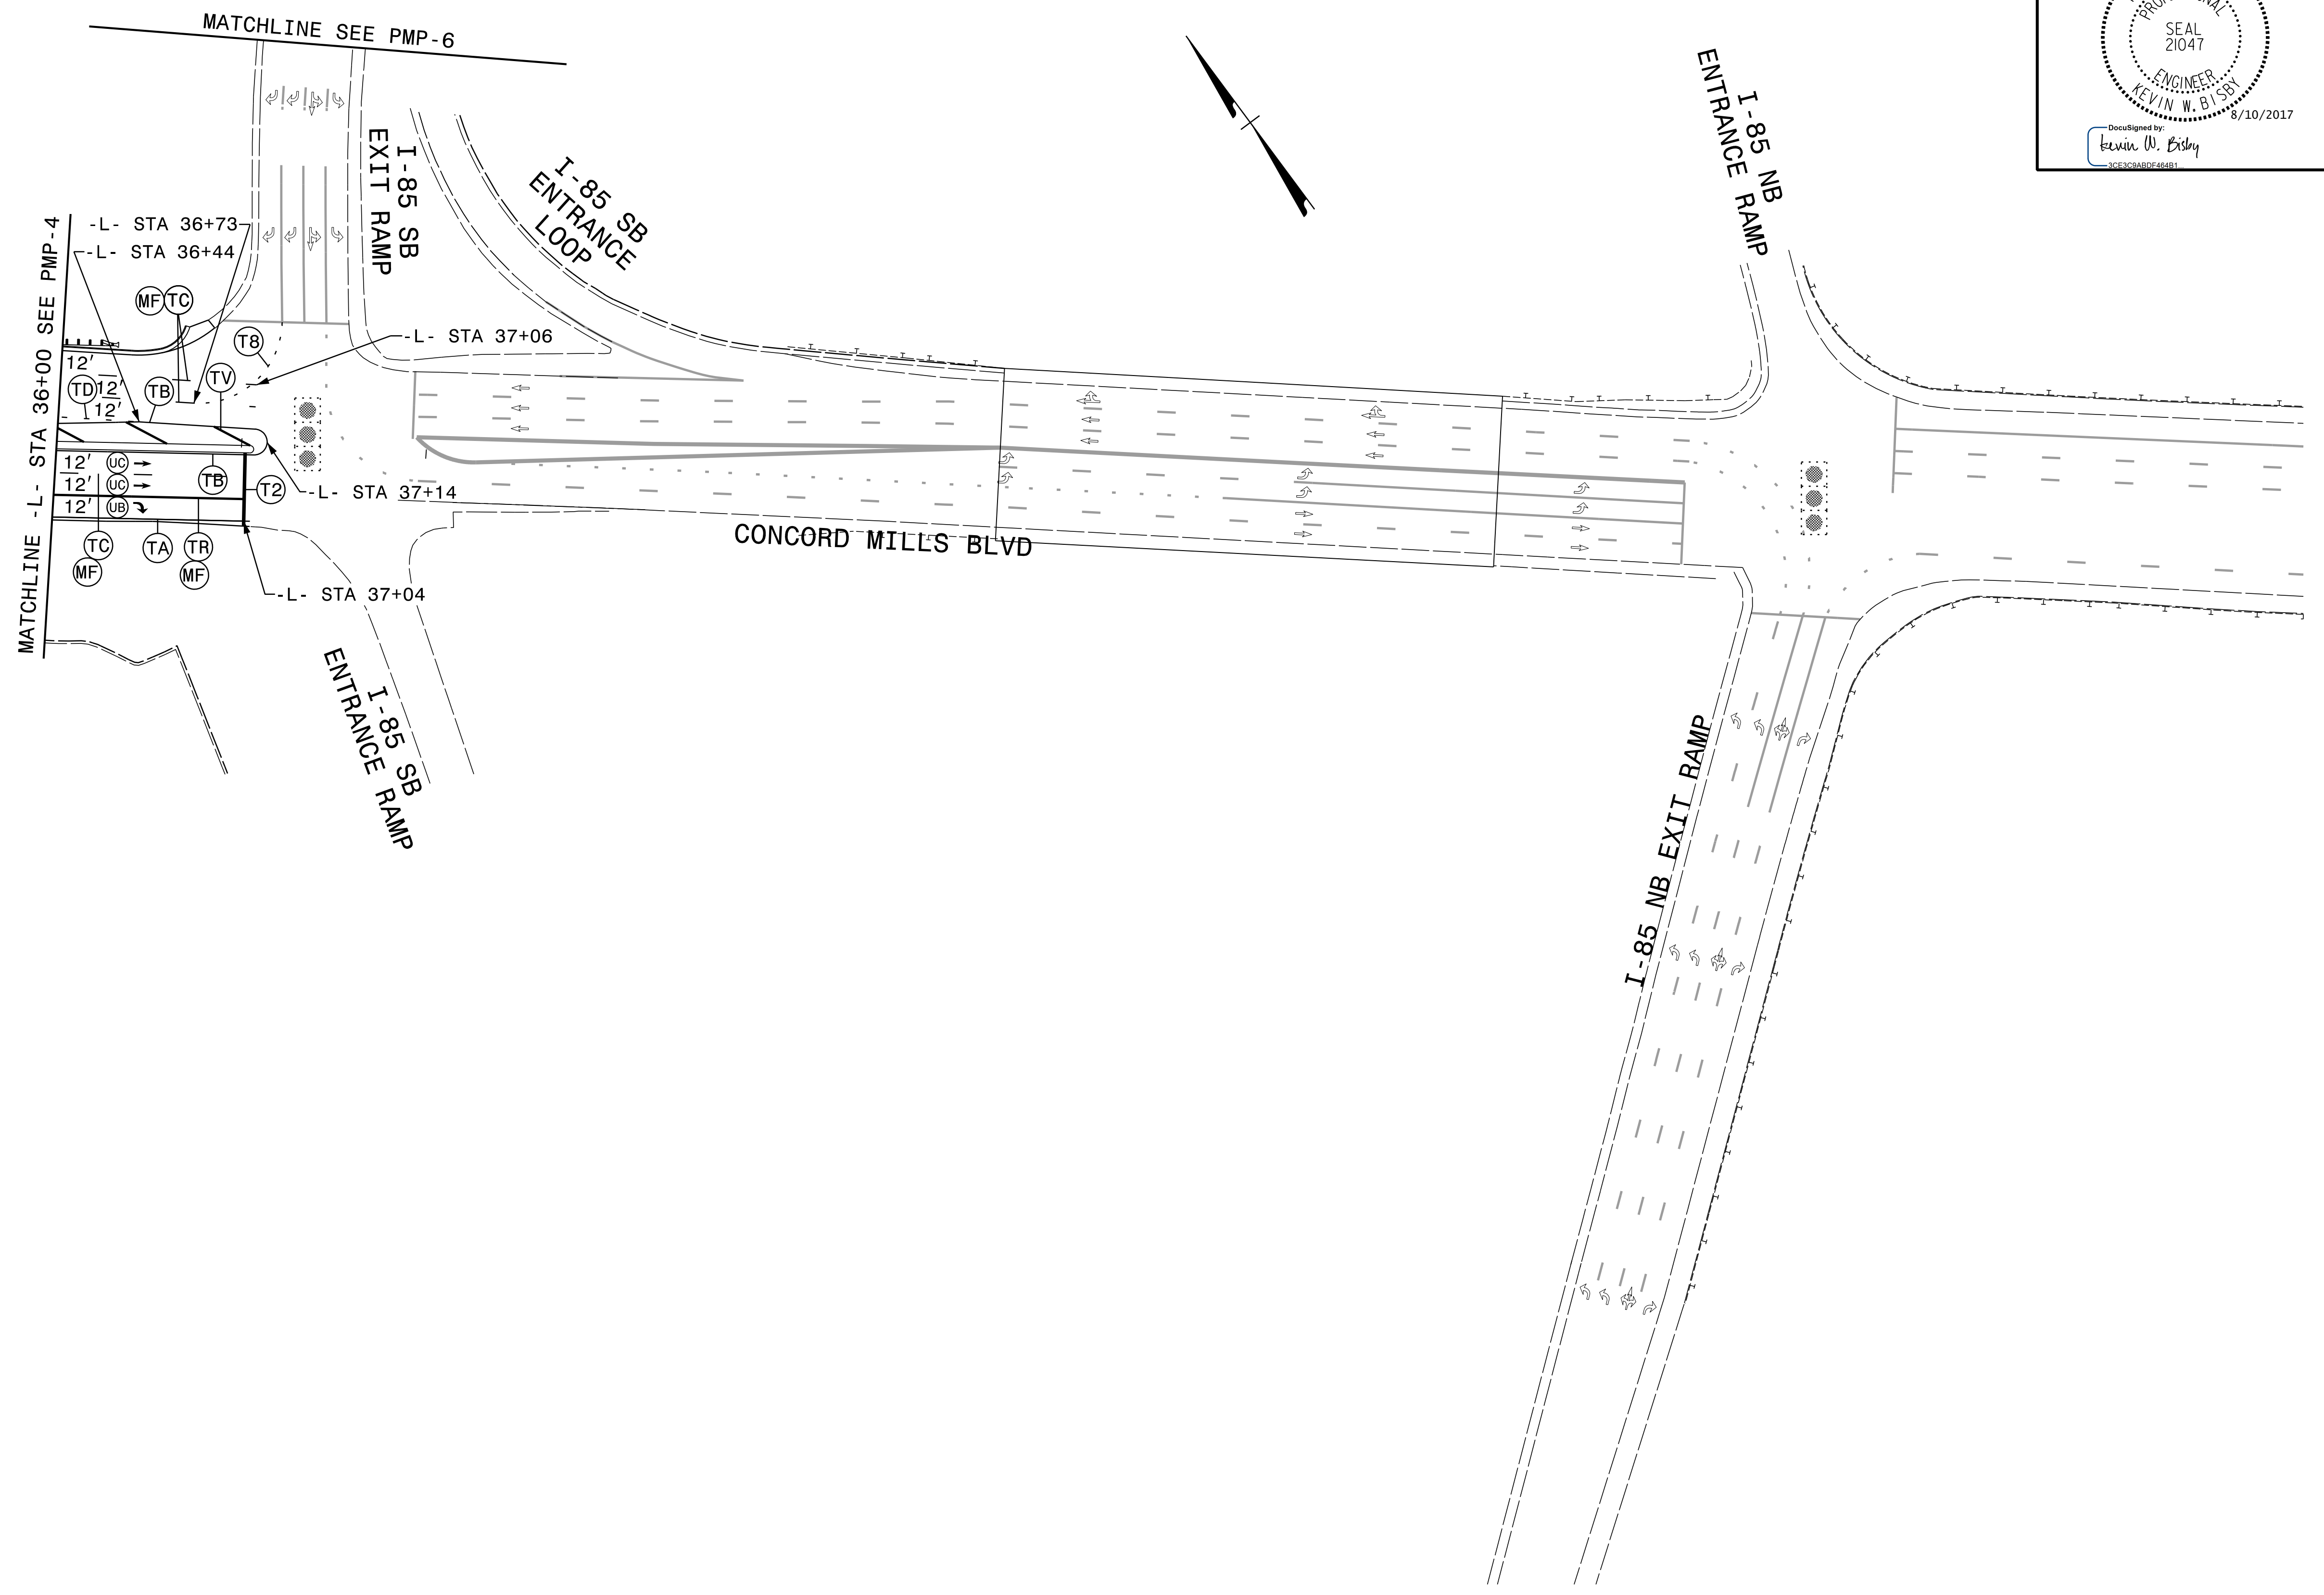

8/9/2017
U5806_PM_PSH05.dgn
F:keys

PLANS PREPARED BY :
RK&K
 RUMMEL, KLEPPER & KAHL, LLP
 900 RIDGEFIELD DRIVE SUITE 350
 RALEIGH, NORTH CAROLINA 27609-3960
 NC LICENSE NO. F-0112 • (919) 878-9560

PAVEMENT MARKING DETAIL