

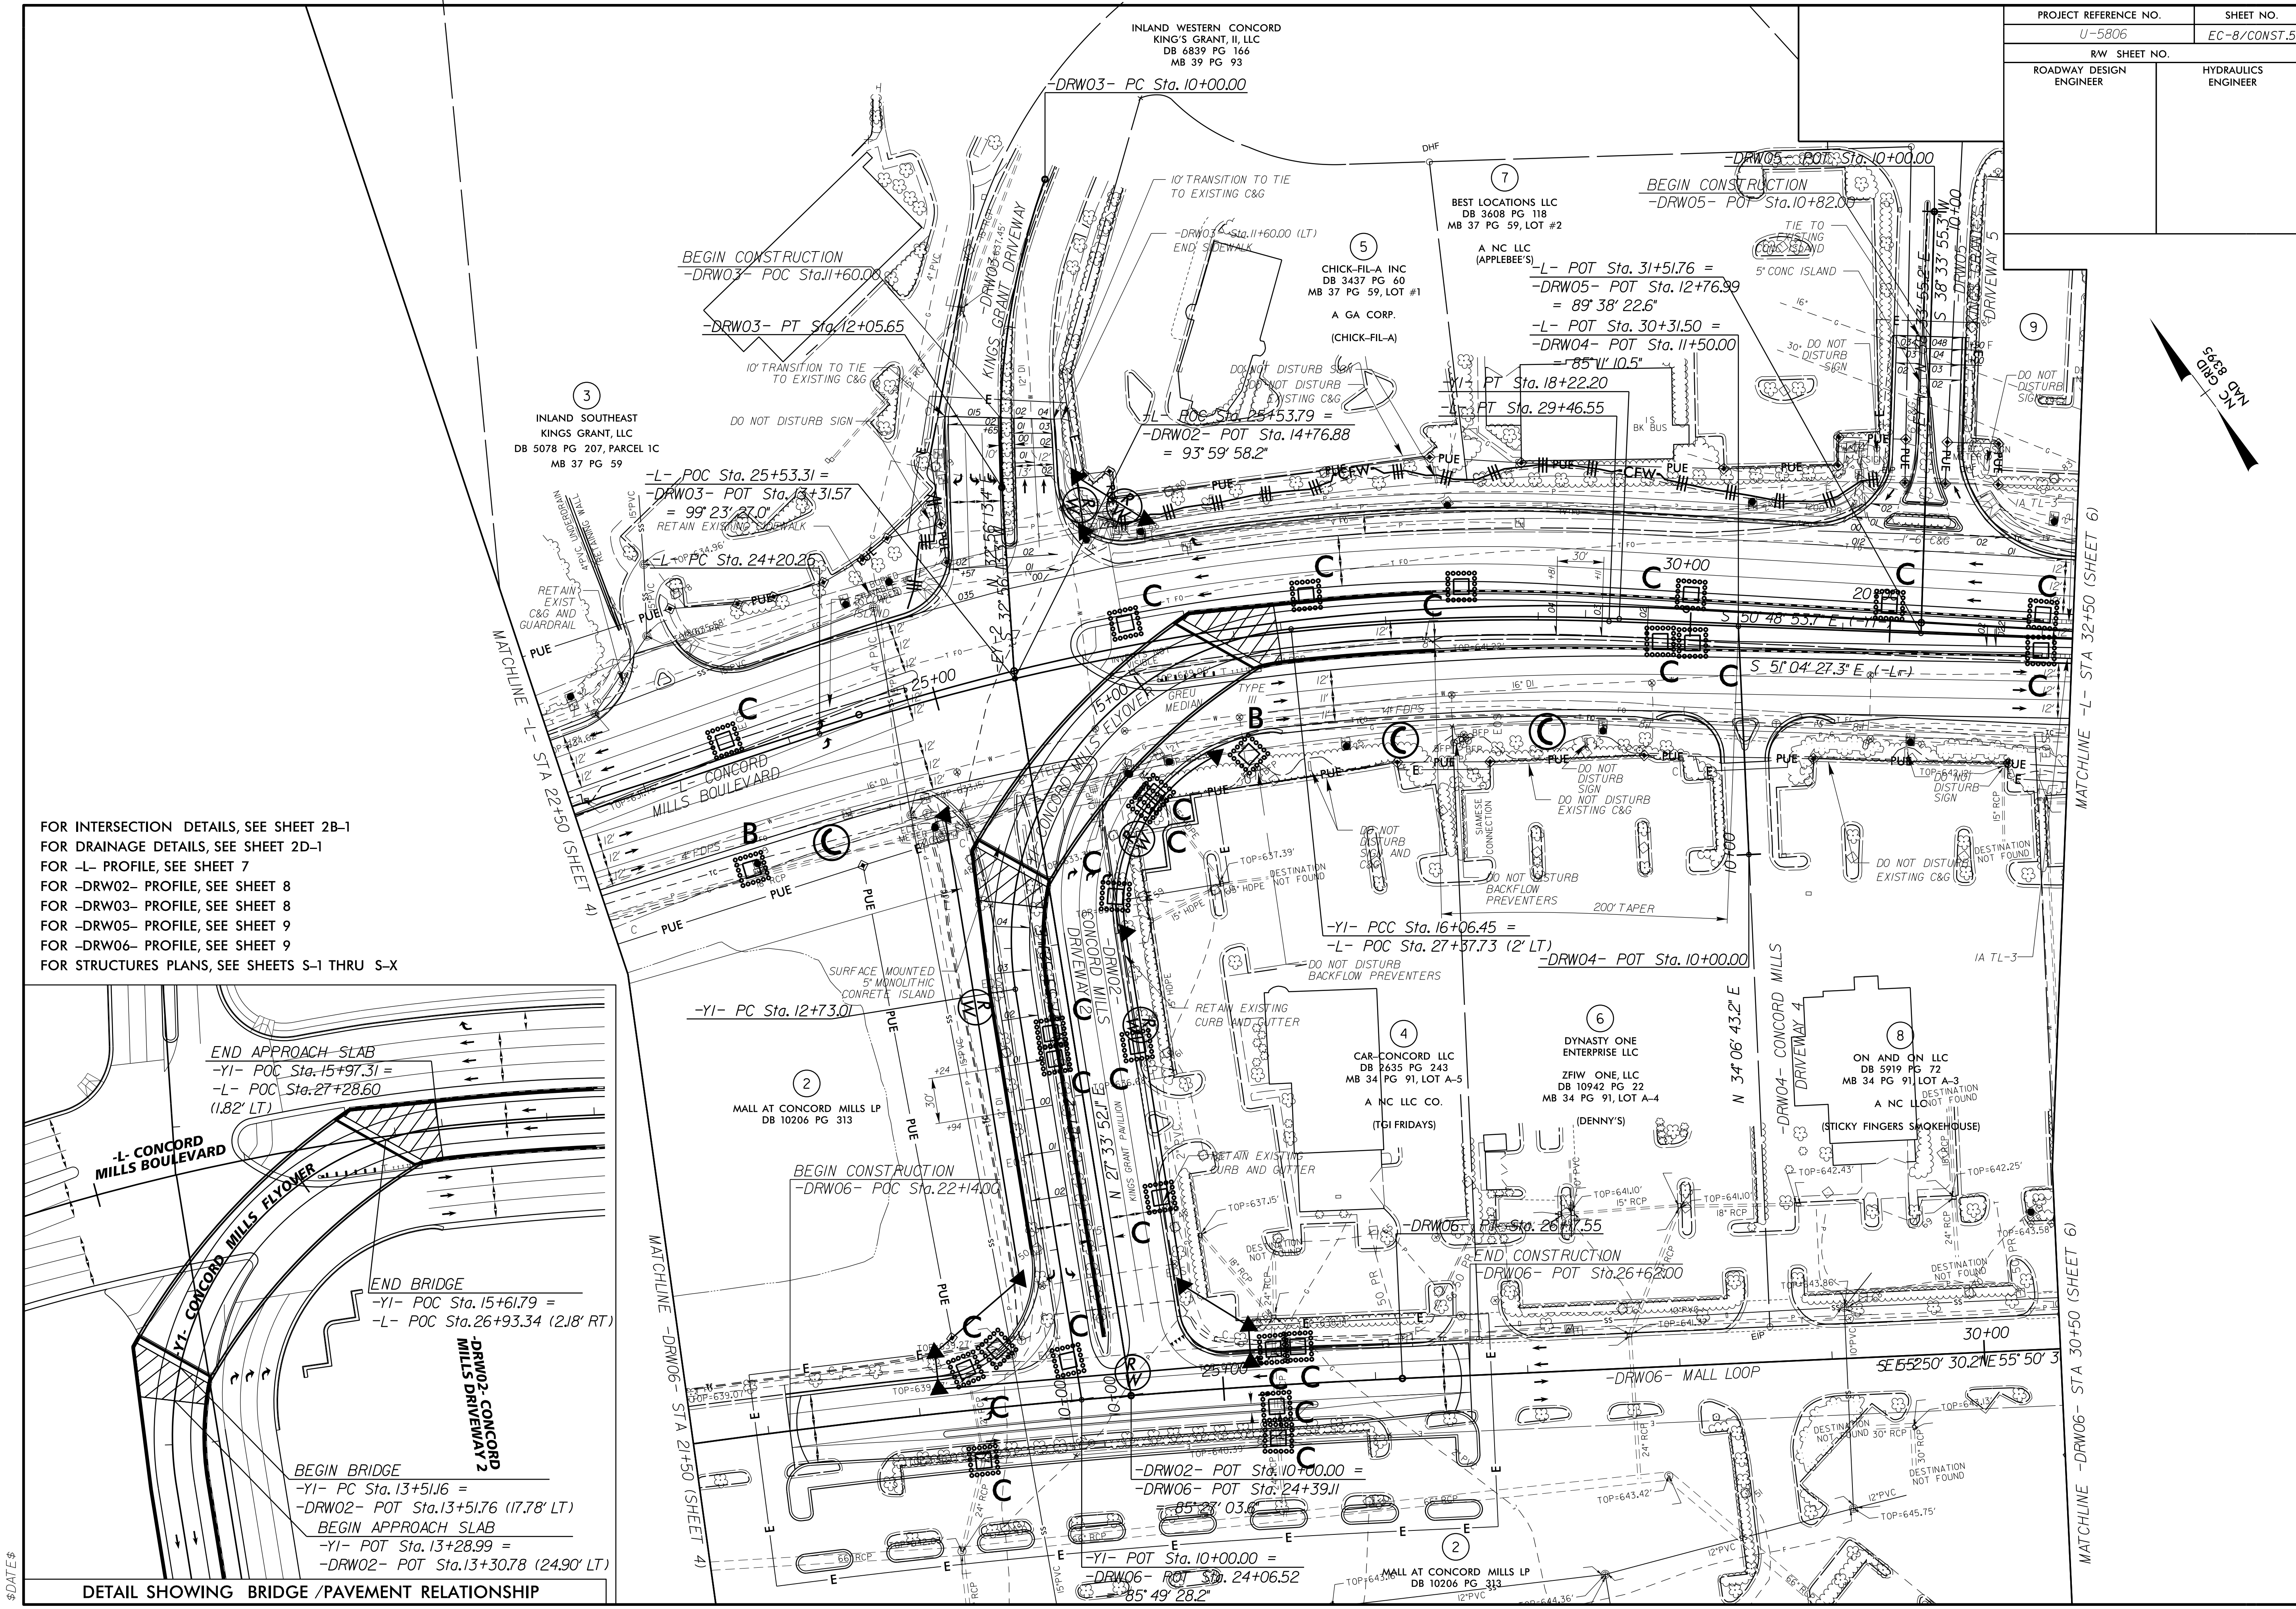


PROJECT REFERENCE NO.	SHEET NO.
U-5806	EC-8/CONST.5
RW SHEET NO.	
ROADWAY DESIGN ENGINEER	HYDRAULICS ENGINEER

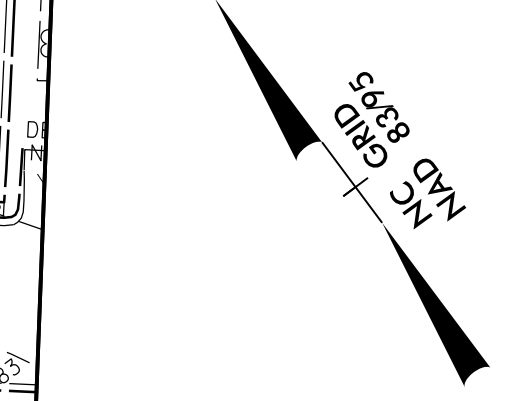

FOR INTERSECTION DETAILS, SEE SHEET 2B-1
 FOR DRAINAGE DETAILS, SEE SHEET 2D-1
 FOR -L- PROFILE, SEE SHEET 7
 FOR -DRW02- PROFILE, SEE SHEET 8
 FOR -DRW03- PROFILE, SEE SHEET 8
 FOR -DRW05- PROFILE, SEE SHEET 9
 FOR -DRW06- PROFILE, SEE SHEET 9
 FOR STRUCTURES PLANS, SEE SHEETS S-1 THRU S-X

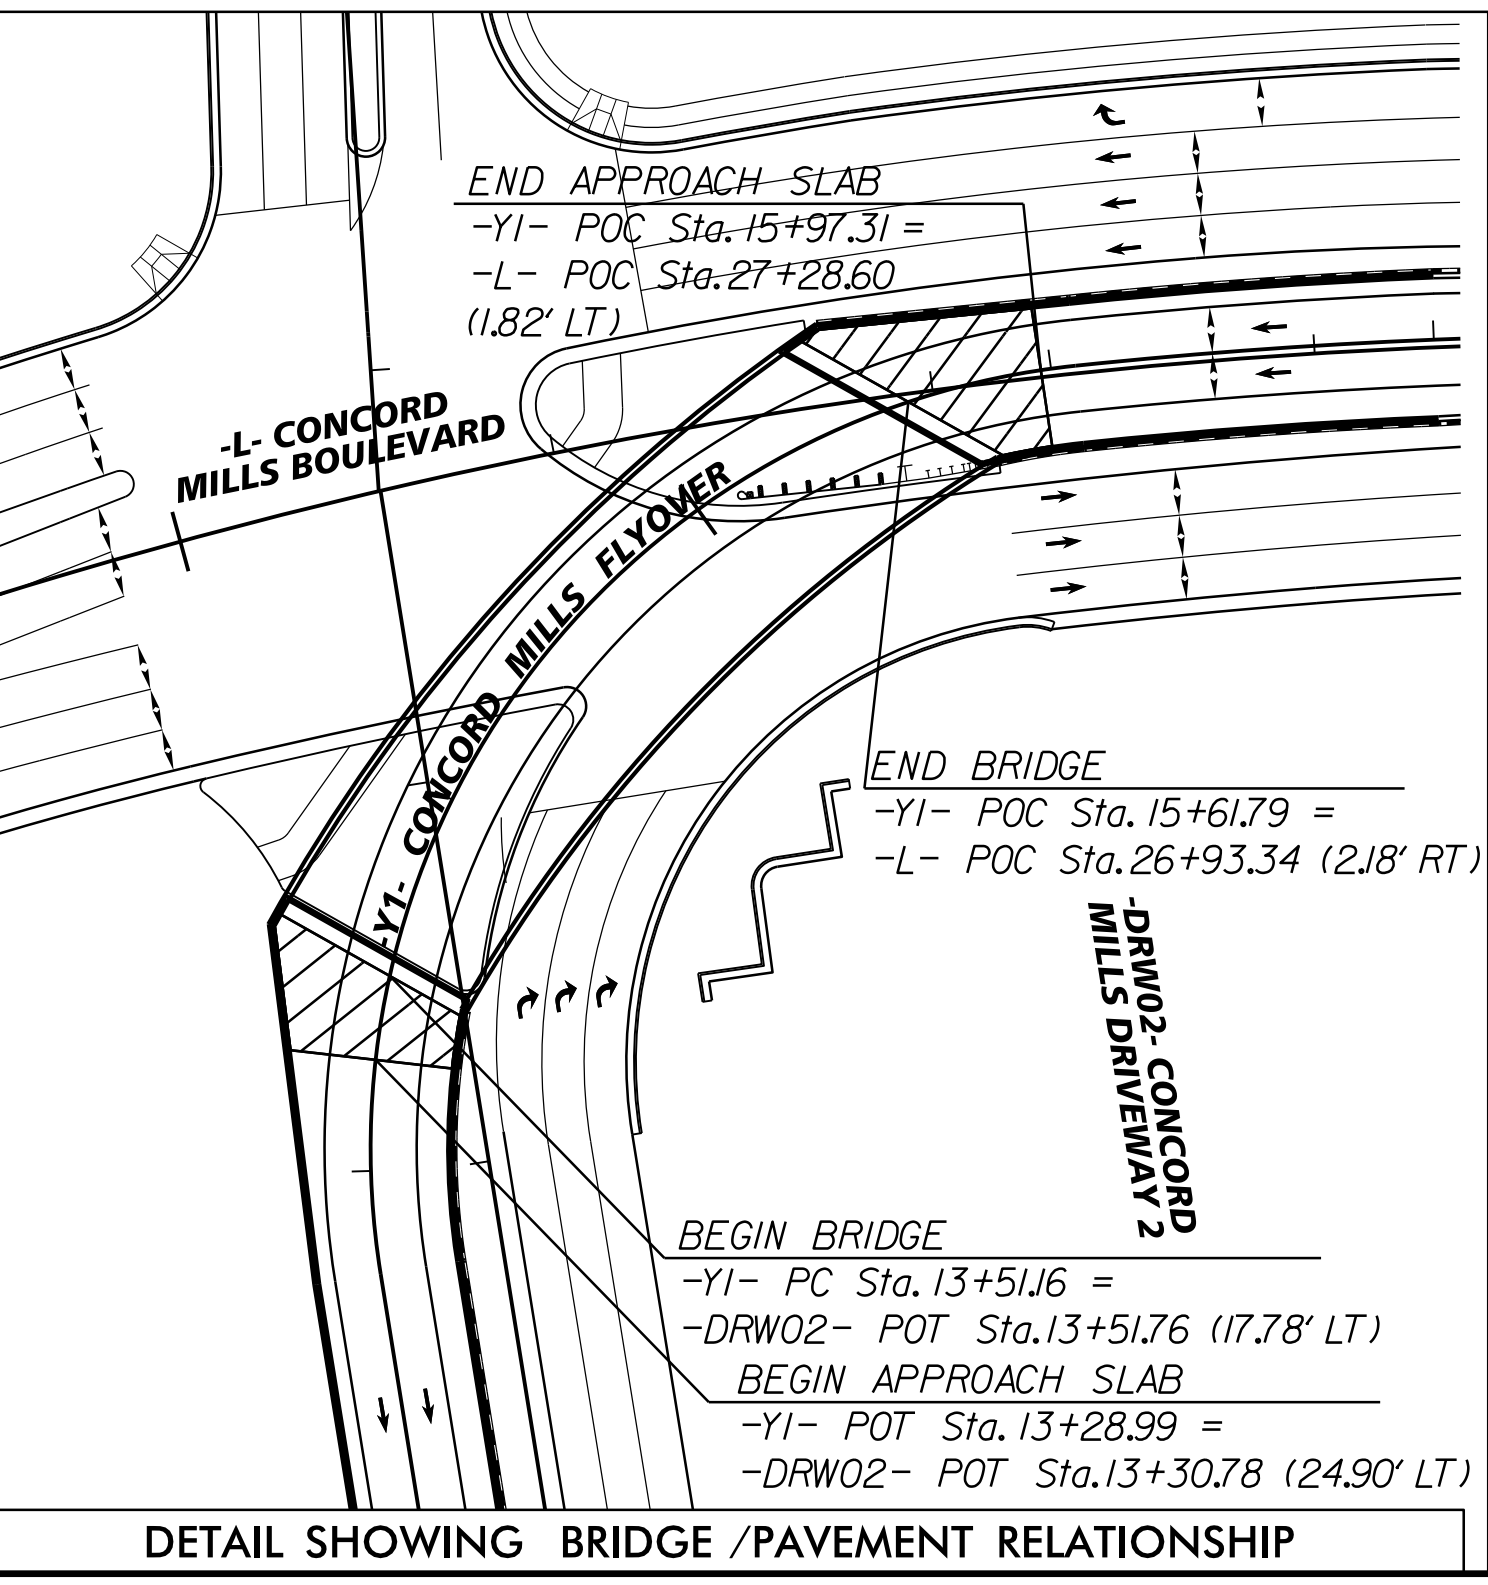

MATCHLINE -L- STA 32+50 (SHEET 6)

MATCHLINE -L- STA 22+50 (SHEET 4)

MATCHLINE -DRW06- STA 21+50 (SHEET 4)

MATCHLINE -DRW06- STA 30+50 (SHEET 6)

DATE\$