


DATE: 9/5/2017  
FILES: EJM

APPROVED: *Kevin W. Bisby*  
DATE: 9/5/2017

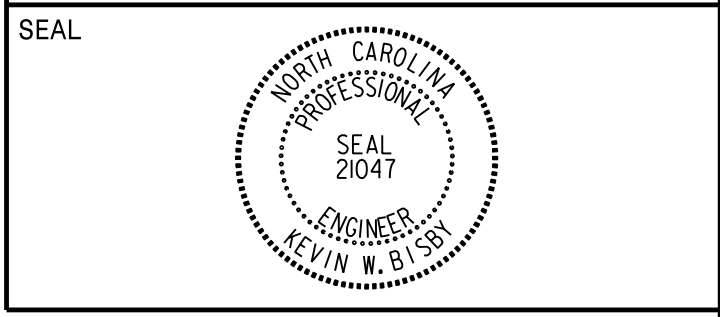

SIGN NUMBER: 1  
TYPE: A  
QUANTITY: 1  
SIGN WIDTH: 12'-0"  
HEIGHT: 9'-6"  
TOTAL AREA: 114.0 Sq.Ft.  
BORDER TYPE: FLUSH  
RECESS: 0"  
WIDTH: 2"  
RADIUS: 12"  
NO. Z BARS: 3  
LENGTH: 136.0

BACKG COLOR: Green  
COPY COLOR: White  
SYMBOL: X Y WID HT  
M1\_1 16.5 61.2 36 36

DESIGN BY: K. BISBY  
PROJECT ID: U-5806  
CHECKED BY: D. SEARS  
LOCATION: -L- STA 34+94.10  
MAY 03, 2017  
DIV: 10

USE NOTES: 1,2,3  
1. Legend and border(except those that are colored black) shall be direct applied Grade A sheeting.  
2. Background shall be Grade C reflective sheeting.  
3. Shields: A, B, and C type arrows shall be on 0.032" (0.8mm) aluminum and demountable.

LETTER POSITIONS  
Letter spacings are to start of next letter

Series/Size	Text Length
E 2000	59.9
EM 2000	98.2
E 2000	81.4

FILENAME: U5806\_SIGN\_DESIGN\_PSH NORTH CAROLINA D.O.T. SIGN DETAIL

SIGN NUMBER: 2  
TYPE: A  
QUANTITY: 1  
SIGN WIDTH: 12'-6"  
HEIGHT: 11'-6"  
TOTAL AREA: 143.8 Sq.Ft.  
BORDER TYPE: FLUSH  
RECESS: 0"  
WIDTH: 2"  
RADIUS: 12"  
NO. Z BARS: 3  
LENGTH: 142.0

BACKG COLOR: Green  
COPY COLOR: White  
SYMBOL: X Y WID HT  
M1\_1 19.6 88.5 36 36  
R3-5r 60.0 12.5 30 36

DESIGN BY: K. BISBY  
PROJECT ID: U-5806  
CHECKED BY: D. SEARS  
LOCATION: -L- STA 34+94.10  
JUN 07, 2017  
DIV: 10

USE NOTES: 1,2,3  
1. Legend and border(except those that are colored black) shall be direct applied Grade A sheeting.  
2. Background shall be Grade C reflective sheeting.  
3. Shields: A, B, and C type arrows shall be on 0.032" (0.8mm) aluminum and demountable.

LETTER POSITIONS  
Letter spacings are to start of next letter

Series/Size	Text Length
E 2000	59.8
EM 2000	118.6

FILENAME: U5806\_SIGN\_DESIGN\_PSH NORTH CAROLINA D.O.T. SIGN DETAIL

SIGN NUMBER: 3  
TYPE: A  
QUANTITY: 1  
SIGN WIDTH: 12'-0"  
HEIGHT: 9'-0"  
TOTAL AREA: 108.0 Sq.Ft.  
BORDER TYPE: FLUSH  
RECESS: 0"  
WIDTH: 2"  
RADIUS: 12"  
NO. Z BARS: 3  
LENGTH: 136.0

BACKG COLOR: Green  
COPY COLOR: White  
SYMBOL: X Y WID HT  
ARROW 56 14 32 22

DESIGN BY: K. BISBY  
PROJECT ID: U-5806  
CHECKED BY: D. SEARS  
LOCATION: -L- STA 34+94.10  
MAY 03, 2017  
DIV: 10

USE NOTES: 1,2,3  
1. Legend and border(except those that are colored black) shall be direct applied Grade A sheeting.  
2. Background shall be Grade C reflective sheeting.  
3. Shields: A, B, and C type arrows shall be on 0.032" (0.8mm) aluminum and demountable.

LETTER POSITIONS  
Letter spacings are to start of next letter

Series/Size	Text Length
EM 2000	48.6
EM 2000	112.5

FILENAME: U5806\_SIGN\_DESIGN\_PSH NORTH CAROLINA D.O.T. SIGN DETAIL

SIGN NUMBER: 4  
TYPE: A  
QUANTITY: 1  
SIGN WIDTH: 19'-0"  
HEIGHT: 6'-0"  
TOTAL AREA: 114.0 Sq.Ft.  
BORDER TYPE: FLUSH  
RECESS: 0"  
WIDTH: 2"  
RADIUS: 9"  
NO. Z BARS: 2  
LENGTH: 220.0

BACKG COLOR: Green  
COPY COLOR: White  
SYMBOL: X Y WID HT

DESIGN BY: K. BISBY  
PROJECT ID: U-5806  
CHECKED BY: D. SEARS  
LOCATION: -L- STA 34+94.10  
MAY 04, 2017  
DIV: 10

USE NOTES: 1,2  
1. Legend and border(except those that are colored black) shall be direct applied Grade A sheeting.  
2. Background shall be Grade C reflective sheeting.  
3. Shields: A, B, and C type arrows shall be on 0.032" (0.8mm) aluminum and demountable.

LETTER POSITIONS  
Letter spacings are to start of next letter

Series/Size	Text Length
EM 2000	177.1
E 2000	192.5

FILENAME: U5806\_SIGN\_DESIGN\_PSH NORTH CAROLINA D.O.T. SIGN DETAIL

DATE: 9/5/2017  
FILES: EJM

PLANS PREPARED BY :  
**RK&K**  
RUMMEL, KLEPPER & KAHL, LLP  
900 RIDGEFIELD DRIVE SUITE 350  
RALEIGH, NORTH CAROLINA 27609-3960  
NC LICENSE NO. F-0112 (919) 878-9560

**SIGN DESIGNS**