


SIGN NUMBER: 5,7 TYPE: A QUANTITY: 2 SIGN WIDTH: 9'-6" HEIGHT: 8'-0" TOTAL AREA: 76.0 Sq.Ft. BORDER TYPE: FLUSH RECESS: 0" WIDTH: 2" RADII: 12" NO. Z BARS: 3 LENGTH: 106.0	BACKG COLOR: Green COPY COLOR: White SYMBOL X Y WID HT M1_1 21.8 44 36 36 AR_Type A 152.3 34.2 22.3 35	DESIGN BY: K. BISBY PROJECT ID: U-5806 LOCATION: CONCORD MILLS BLVD AT I-85 SB ENTRANCE LOOP GORE BRUTON SMITH BLVD '250' EAST OF I-85 NB RAMPS CHECKED BY: D. SEARS DIV: 10 May 03, 2017
--	--	---

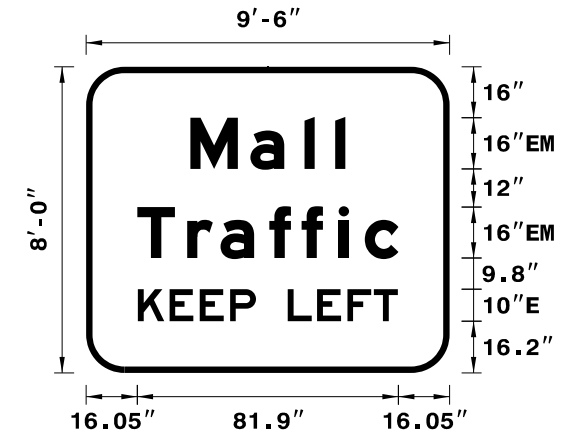


USE NOTES: 1,2  
 1. Legend and border(except those that are colored black) shall be direct applied Grade A sheeting.  
 2. Background shall be Grade C reflective sheeting.  
 3. Shields: A, B, and C type arrows shall be on 0.032" (0.8mm) aluminum and demountable.

LETTER POSITIONS

Letter spacings are to start of next letter											Series/Size
N	a	l	l								Text Length
32.7	18.9	17	9.6	3.2	32.7						EM 2000 48.6
16	15.7	10.4	15.4	10.1	11.7	8.2	10.6	16			EM 2000 51.9
	K	E	E	P	L	E	F	T			E 2000 81.5

FILENAME: U5806\_SGN\_DESIGN\_PSH NORTH CAROLINA D.O.T. SIGN DETAIL

SIGN NUMBER: 6 TYPE: A QUANTITY: 1 SIGN WIDTH: 16'-6" HEIGHT: 8'-0" TOTAL AREA: 132.0 Sq.Ft. BORDER TYPE: FLUSH RECESS: 0" WIDTH: 2" RADII: 12" NO. Z BARS: 3 LENGTH: 190.0	BACKG COLOR: Green COPY COLOR: White SYMBOL X Y WID HT M1_1 21.8 44 36 36 AR_Type A 152.3 34.2 22.3 35	DESIGN BY: K. BISBY PROJECT ID: U-5806 LOCATION: CONCORD MILLS BLVD AT I-85 SB ENTRANCE LOOP GORE CHECKED BY: D. SEARS DIV: 10 May 03, 2017
--	--	--

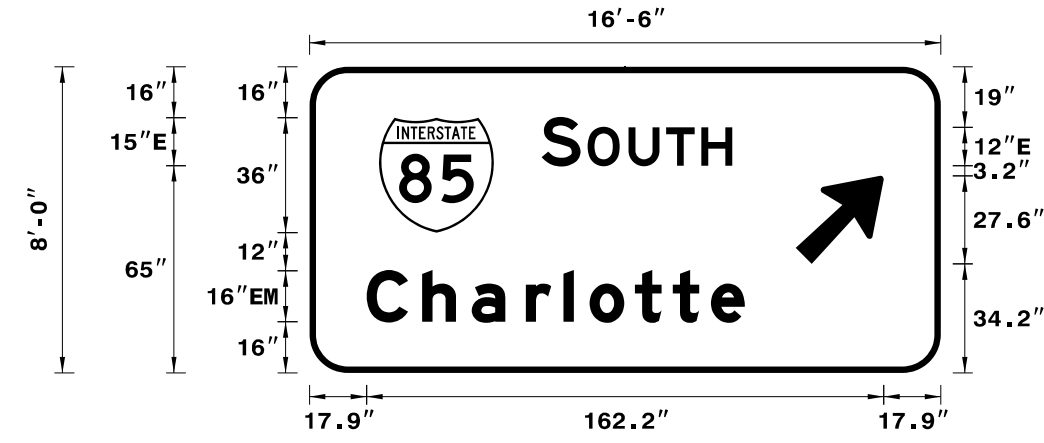


USE NOTES: 1,2,3  
 1. Legend and border(except those that are colored black) shall be direct applied Grade A sheeting.  
 2. Background shall be Grade C reflective sheeting.  
 3. Shields: A, B, and C type arrows shall be on 0.032" (0.8mm) aluminum and demountable.

LETTER POSITIONS

Letter spacings are to start of next letter											Series/Size
S	O	U	T	H							Text Length
72.8	12.2	2.2	12.8	11.8	11	9.7	65.4				E 2000 59.8
17.9	17.4	15.5	17	11.8	8.2	14.2	11.8	12	10.6	61.5	EM 2000 118.6

FILENAME: U5806\_SGN\_DESIGN\_PSH NORTH CAROLINA D.O.T. SIGN DETAIL

SIGN NUMBER: 8 TYPE: A QUANTITY: 1 SIGN WIDTH: 13'-0" HEIGHT: 9'-6" TOTAL AREA: 123.5 Sq.Ft. BORDER TYPE: FLUSH RECESS: 0" WIDTH: 2" RADII: 12" NO. Z BARS: 3 LENGTH: 148.0	BACKG COLOR: Green COPY COLOR: White SYMBOL X Y WID HT M1_1 22.6 61.2 36 36	DESIGN BY: K. BISBY PROJECT ID: U-5806 LOCATION: '250' EAST OF I-85 NB RAMPS CHECKED BY: D. SEARS DIV: 10 May 08, 2017
--	--	---

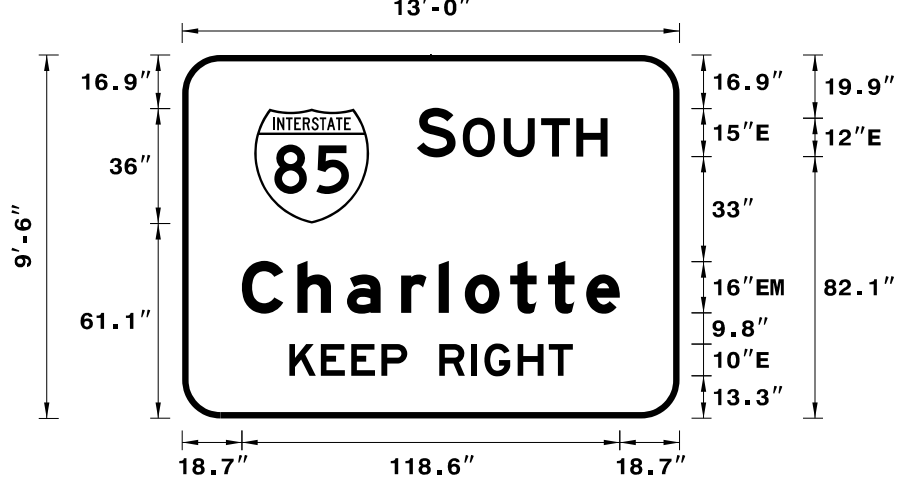


USE NOTES: 1,2,3  
 1. Legend and border(except those that are colored black) shall be direct applied Grade A sheeting.  
 2. Background shall be Grade C reflective sheeting.  
 3. Shields: A, B, and C type arrows shall be on 0.032" (0.8mm) aluminum and demountable.

LETTER POSITIONS

Letter spacings are to start of next letter											Series/Size
S	O	U	T	H							Text Length
73.6	12.2	2.2	12.8	11.8	11	9.7	22.6				E 2000 59.8
18.7	17.4	15.5	17	11.8	8.2	14.2	11.8	12	10.6	18.7	EM 2000 118.6
	K	E	E	P	R	I	G	H	T		E 2000 88.9

FILENAME: U5806\_SGN\_DESIGN\_PSH NORTH CAROLINA D.O.T. SIGN DETAIL

SIGN NUMBER: 9 TYPE: A QUANTITY: 1 SIGN WIDTH: 12'-6" HEIGHT: 11'-0" TOTAL AREA: 137.5 Sq.Ft. BORDER TYPE: FLUSH RECESS: 0" WIDTH: 2" RADII: 12" NO. Z BARS: 3 LENGTH: 142.0	BACKG COLOR: Green COPY COLOR: White SYMBOL X Y WID HT M1_1 19.5 80.4 36 36 AR_Type A 57.5 18.1 22.3 35	DESIGN BY: K. BISBY PROJECT ID: U-5806 LOCATION: BRUTON SMITH BLVD '250' EAST OF I-85 NB RAMPS CHECKED BY: D. SEARS DIV: 10 May 03, 2017
---	---	---

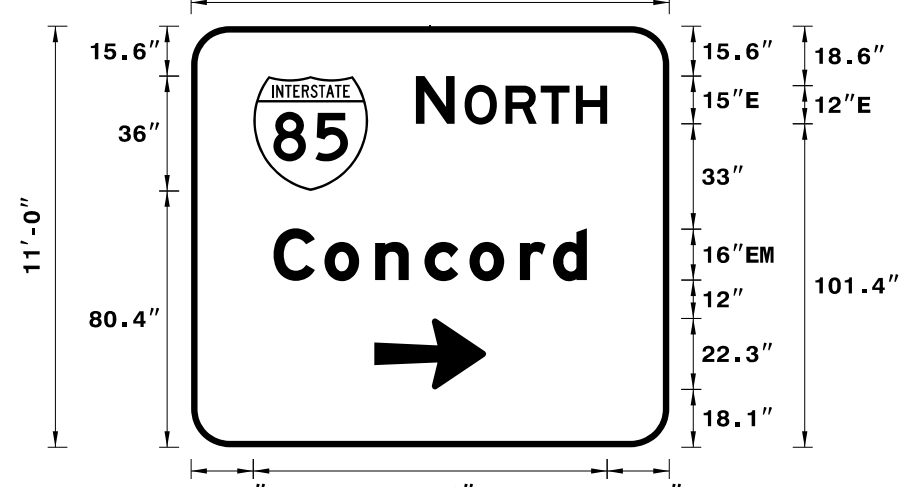

USE NOTES: 1,2,3  
 1. Legend and border(except those that are colored black) shall be direct applied Grade A sheeting.  
 2. Background shall be Grade C reflective sheeting.  
 3. Shields: A, B, and C type arrows shall be on 0.032" (0.8mm) aluminum and demountable.

LETTER POSITIONS

Letter spacings are to start of next letter											Series/Size
N	O	R	T	H							Text Length
70.5	12.2	3.1	12.8	11	11	9.7	19.5				E 2000 59.9
25.9	16	15.8	15.5	14.1	15.8	10.4	10.6	25.9			EM 2000 98.2

FILENAME: U5806\_SGN\_DESIGN\_PSH NORTH CAROLINA D.O.T. SIGN DETAIL