



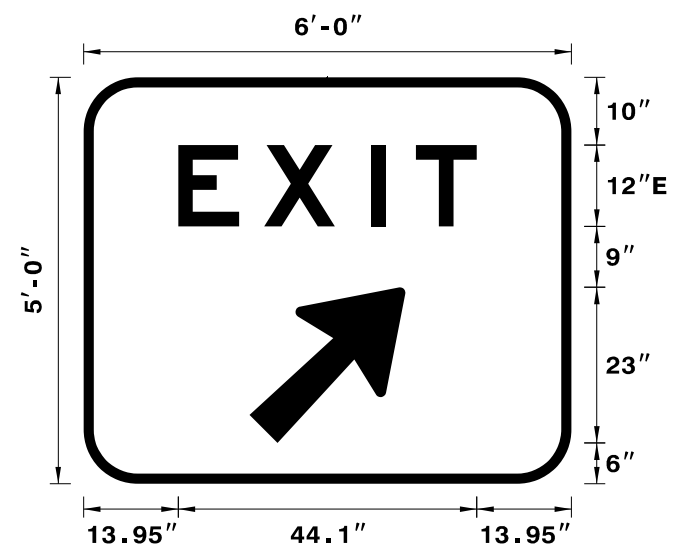
\$DATE\$
 \$FILE\$
 E.J.H.

APPROVED: 
 DATE: 9/5/2017

SEAL

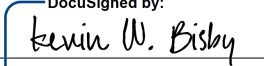

SIGN NUMBER: 201 TYPE: A QUANTITY: 1 SIGN WIDTH: 6'-0" HEIGHT: 5'-0" TOTAL AREA: 30.0 Sq.Ft. BORDER TYPE: FLUSH RECESS: 0" WIDTH: 1.5" RADII: 6" NO. Z BARS: 2 LENGTH: 64.0	BACKG COLOR: Green COPY COLOR: White <table border="1" style="width: 100%; border-collapse: collapse;"> <tr> <th>SYMBOL</th> <th>X</th> <th>Y</th> <th>WID</th> <th>HT</th> </tr> <tr> <td>AR_Type A</td> <td>24.5</td> <td>6</td> <td>18.3</td> <td>29.3</td> </tr> </table> MAT'L: 0.125" (3.2 mm) ALUMINUM	SYMBOL	X	Y	WID	HT	AR_Type A	24.5	6	18.3	29.3	DESIGN BY: K. BISBY PROJECT ID: U-5806 CHECKED BY: D. SEARS LOCATION: BRUTON SMITH BLVD INSIDE GRASS GORE OF I-85 SB ENTRANCE LOOP May 03, 2017 DIV: 10
SYMBOL	X	Y	WID	HT								
AR_Type A	24.5	6	18.3	29.3								



Spacing Factor is 2.25 for "EXIT"
Spacing Factor is 1 unless specified otherwise

USE NOTES: 1, 2

- Legend and border(except those that are colored black) shall be direct applied Grade C sheeting.
- Background shall be Grade C reflective sheeting.
- Shields: A, B, and C type arrows shall be on 0.032" (0.8mm) aluminum and demountable.


LETTER POSITIONS

Letter spacings are to start of next letter

	E	X	I	T		Series/Size Text Length	
	14	12.7	15.7	6.7	9	14	E 2000 44.1

NORTH CAROLINA D.O.T. SIGN DETAIL

SIGN NUMBER: 410 TYPE: E QUANTITY: 1 SIGN WIDTH: 2'-6" HEIGHT: 1'-3" TOTAL AREA: 3.1 Sq.Ft. BORDER TYPE: RECESS RECESS: 0.38" WIDTH: 0.38" RADII: 1.5" NO. Z BARS: LENGTH:	BACKG COLOR: Yellow COPY COLOR: Black <table border="1" style="width: 100%; border-collapse: collapse;"> <tr> <th>SYMBOL</th> <th>X</th> <th>Y</th> <th>WID</th> <th>HT</th> </tr> </table> MAT'L: 0.125" (3.2 mm) ALUMINUM	SYMBOL	X	Y	WID	HT	DESIGN BY: D. SEARS PROJECT ID: U-5806 CHECKED BY: K. BISBY LOCATION: -L- STA 14+36 Jun 14, 2017 DIV: 10
SYMBOL	X	Y	WID	HT			

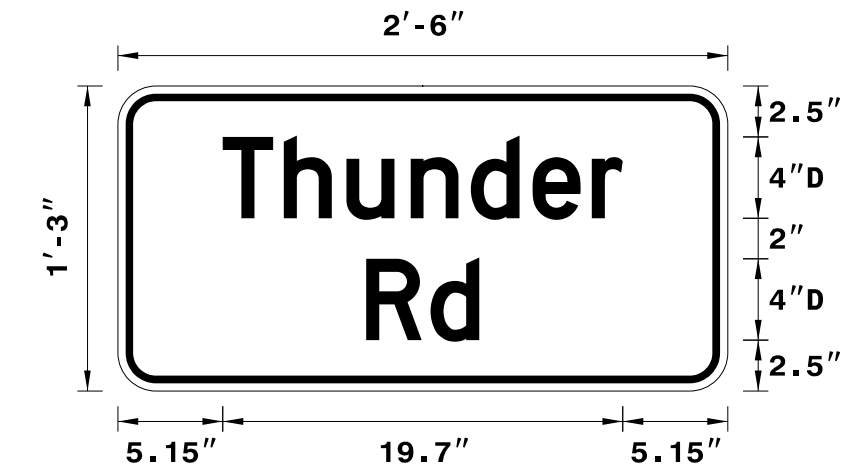

Spacing Factor is 1 unless specified otherwise

USE NOTES: 1, 2

- Legend and border(except those that are colored black) shall be direct applied Grade C sheeting.
- Background shall be Grade C reflective sheeting.
- Shields: A, B, and C type arrows shall be on 0.032" (0.8mm) aluminum and demountable.


LETTER POSITIONS

Letter spacings are to start of next letter

	T	h	u	n	d	e	r		Series/Size Text Length	
	5.2	3	3.1	3.2	3	3	2.9	1.5	5.2	D 2000 19.7
	12.2	3.2	2.4	12.2						D 2000 5.6

NORTH CAROLINA D.O.T. SIGN DETAIL

SIGN NUMBER: 411 TYPE: E QUANTITY: 1 SIGN WIDTH: 2'-6" HEIGHT: 2'-6" TOTAL AREA: 6.3 Sq.Ft. BORDER TYPE: FLUSH RECESS: 0.5" WIDTH: 0.75" RADII: 1.88" NO. Z BARS: LENGTH:	BACKG COLOR: White COPY COLOR: Black <table border="1" style="width: 100%; border-collapse: collapse;"> <tr> <th>SYMBOL</th> <th>X</th> <th>Y</th> <th>WID</th> <th>HT</th> </tr> <tr> <td>AR_THRU</td> <td>4.8</td> <td>7.3</td> <td>6.5</td> <td>20.4</td> </tr> <tr> <td>AR_THRU_RT</td> <td>15.2</td> <td>7.3</td> <td>13.3</td> <td>20.4</td> </tr> </table> MAT'L: 0.125" (3.2 mm) ALUMINUM	SYMBOL	X	Y	WID	HT	AR_THRU	4.8	7.3	6.5	20.4	AR_THRU_RT	15.2	7.3	13.3	20.4	DESIGN BY: D. SEARS PROJECT ID: U-5806 CHECKED BY: K. BISBY LOCATION: -DRW06- STA 25+85 Sep 05, 2017 DIV: 10
SYMBOL	X	Y	WID	HT													
AR_THRU	4.8	7.3	6.5	20.4													
AR_THRU_RT	15.2	7.3	13.3	20.4													

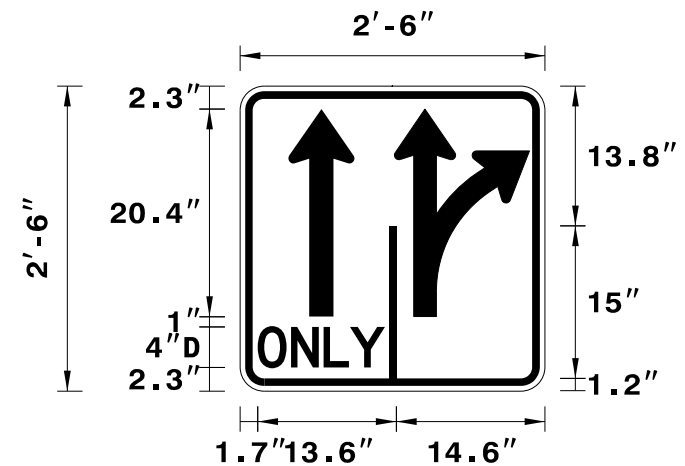

Spacing Factor is 0.5 for "ONLY"

USE NOTES: 1, 2

- Legend and border(except those that are colored black) shall be direct applied Grade C sheeting.
- Background shall be Grade C reflective sheeting.
- Shields: A, B, and C type arrows shall be on 0.032" (0.8mm) aluminum and demountable.

LETTER POSITIONS

Letter spacings are to start of next letter

	O	N	L	Y		Series/Size Text Length	
	1.7	3.3	3.2	2.6	3.4	15.7	D 2000 12.5

NORTH CAROLINA D.O.T. SIGN DETAIL

05/2017
 U-5806-SGN_DESIGN_PSH.dgn
 E.J.H.

PLANS PREPARED BY :



RUMMEL, KLEPPER & KAHL, LLP
 900 RIDGEFIELD DRIVE SUITE 350
 RALEIGH, NORTH CAROLINA 27609-3960
 NC LICENSE NO. F-0112 (919) 878-9560

SIGN DESIGNS