
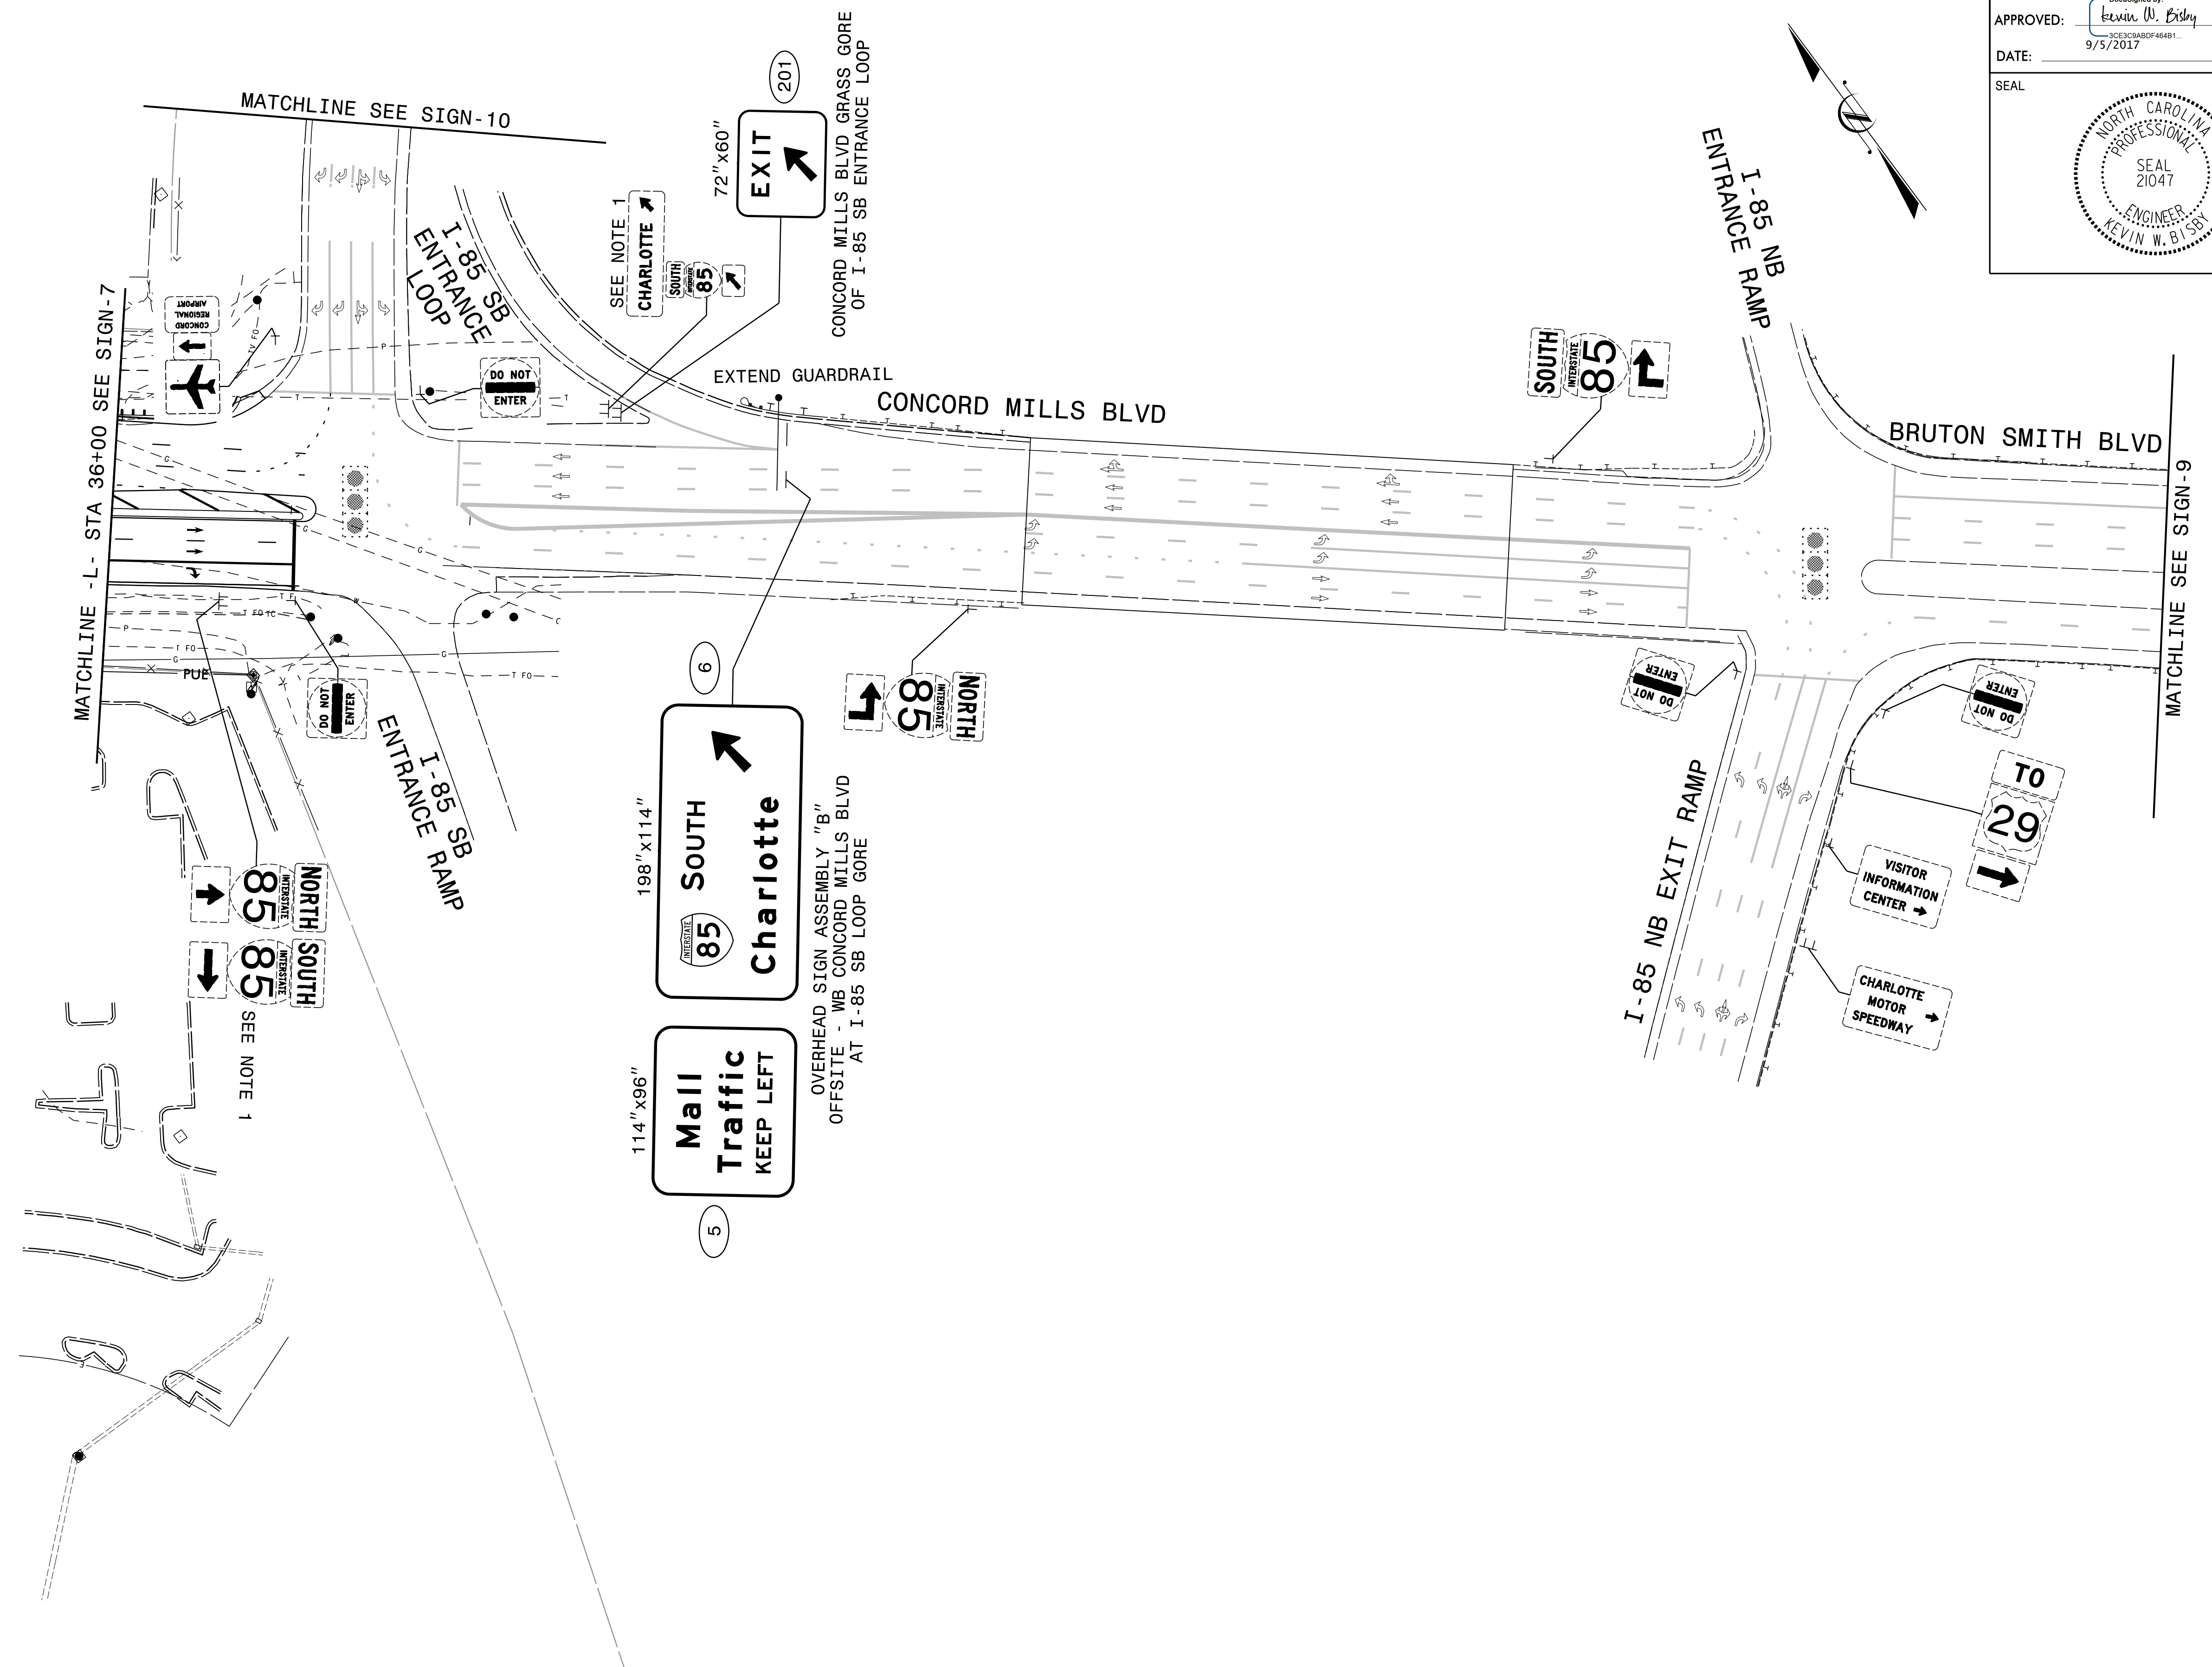


DOCUMENT NOT CONSIDERED FINAL UNLESS ALL SIGNATURES COMPLETED	PROJECT REFERENCE NO. U-5806	SHEET NO. SIGN-8
	APPROVED: <i>Kevin W. Bisby</i> 9/5/2017	
DATE: _____		
SEAL 		



PLANS PREPARED BY :



RUMMEL, KLEPPER & KAHL, LLP
900 RIDGEFIELD DRIVE SUITE 350
RALEIGH, NORTH CAROLINA 27609-3960
NC LICENSE NO. F-0112 • (919) 878-9560

**EXISTING & PROPOSED SIGNS
-L- STA 36+00 TO
EAST OF I-85 NB RAMPS**

9/5/2017 U5806-SGN_PSH-08.dgn