


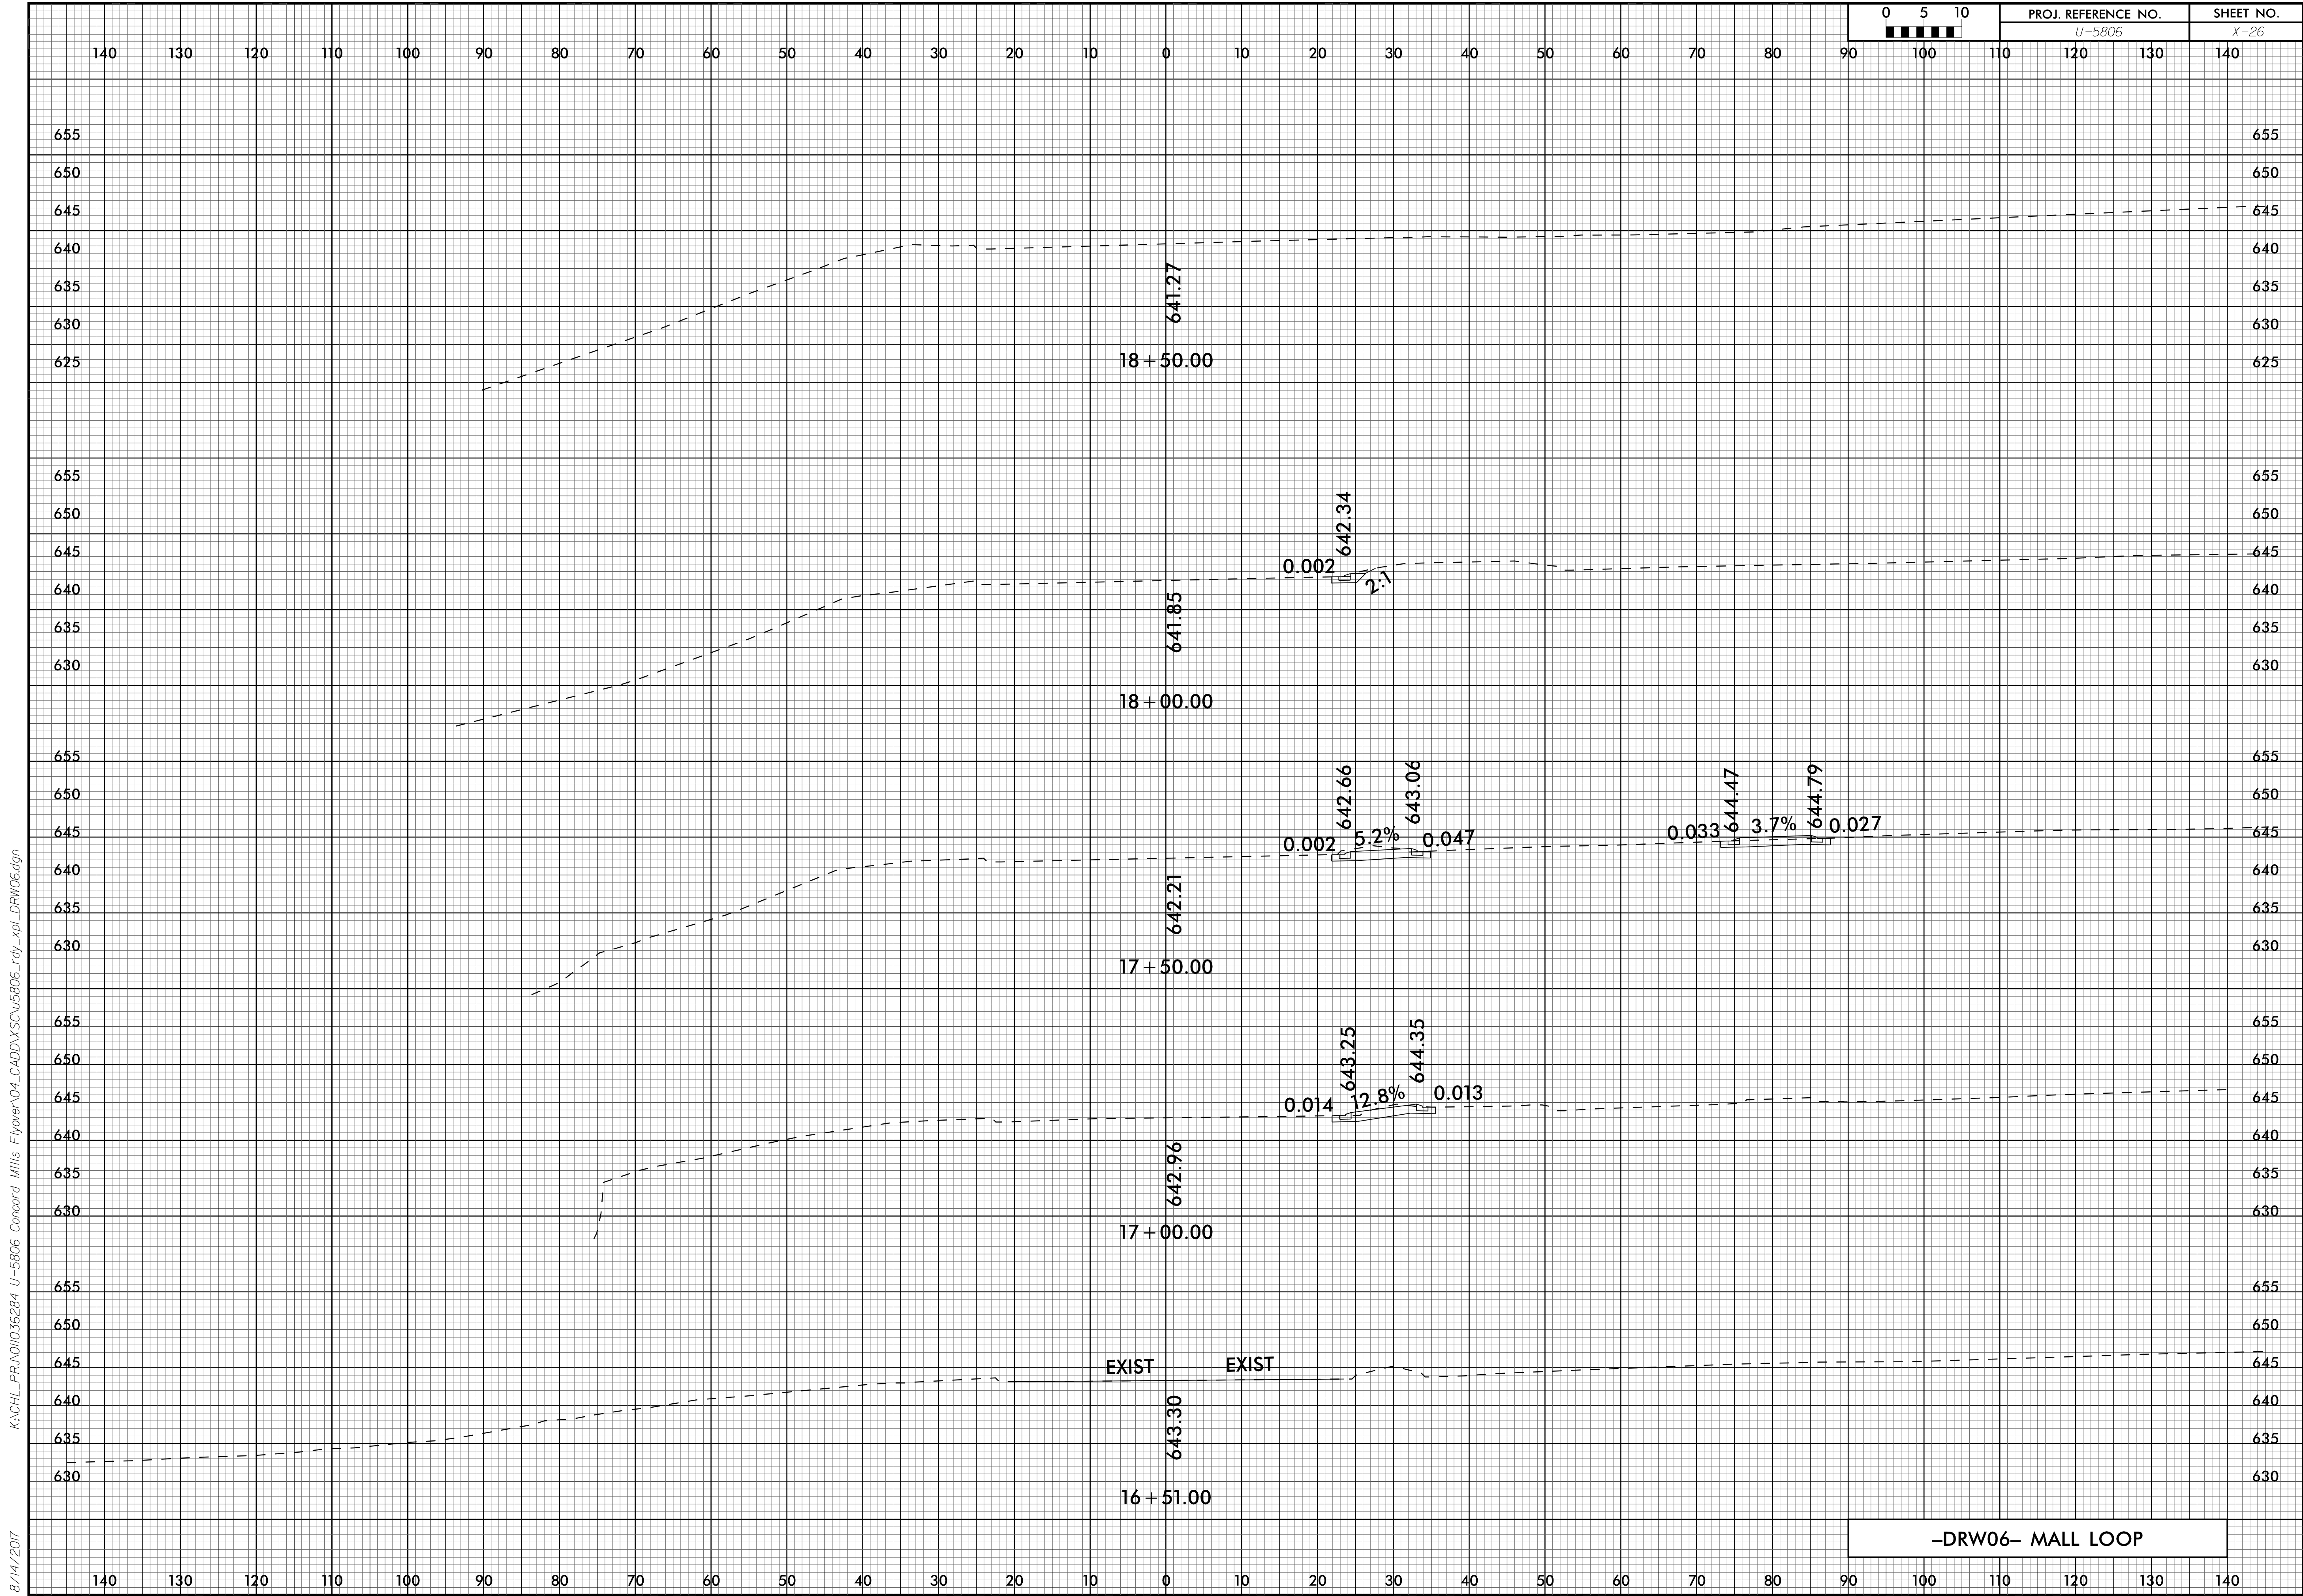

K:\CHL_PRA\01036284 U-5806 Concord Mills Flyover\04_CADD\VC\U5806_rdy_xpl_DRW06.dgn

8/14/2017