



NOTE:
 FOR END BENT NOTES, SEE "END BENT 2"
 SHEET 5 OF 5.
 FOR NOTE **, SEE "END BENT 2"
 SHEET 5 OF 5.

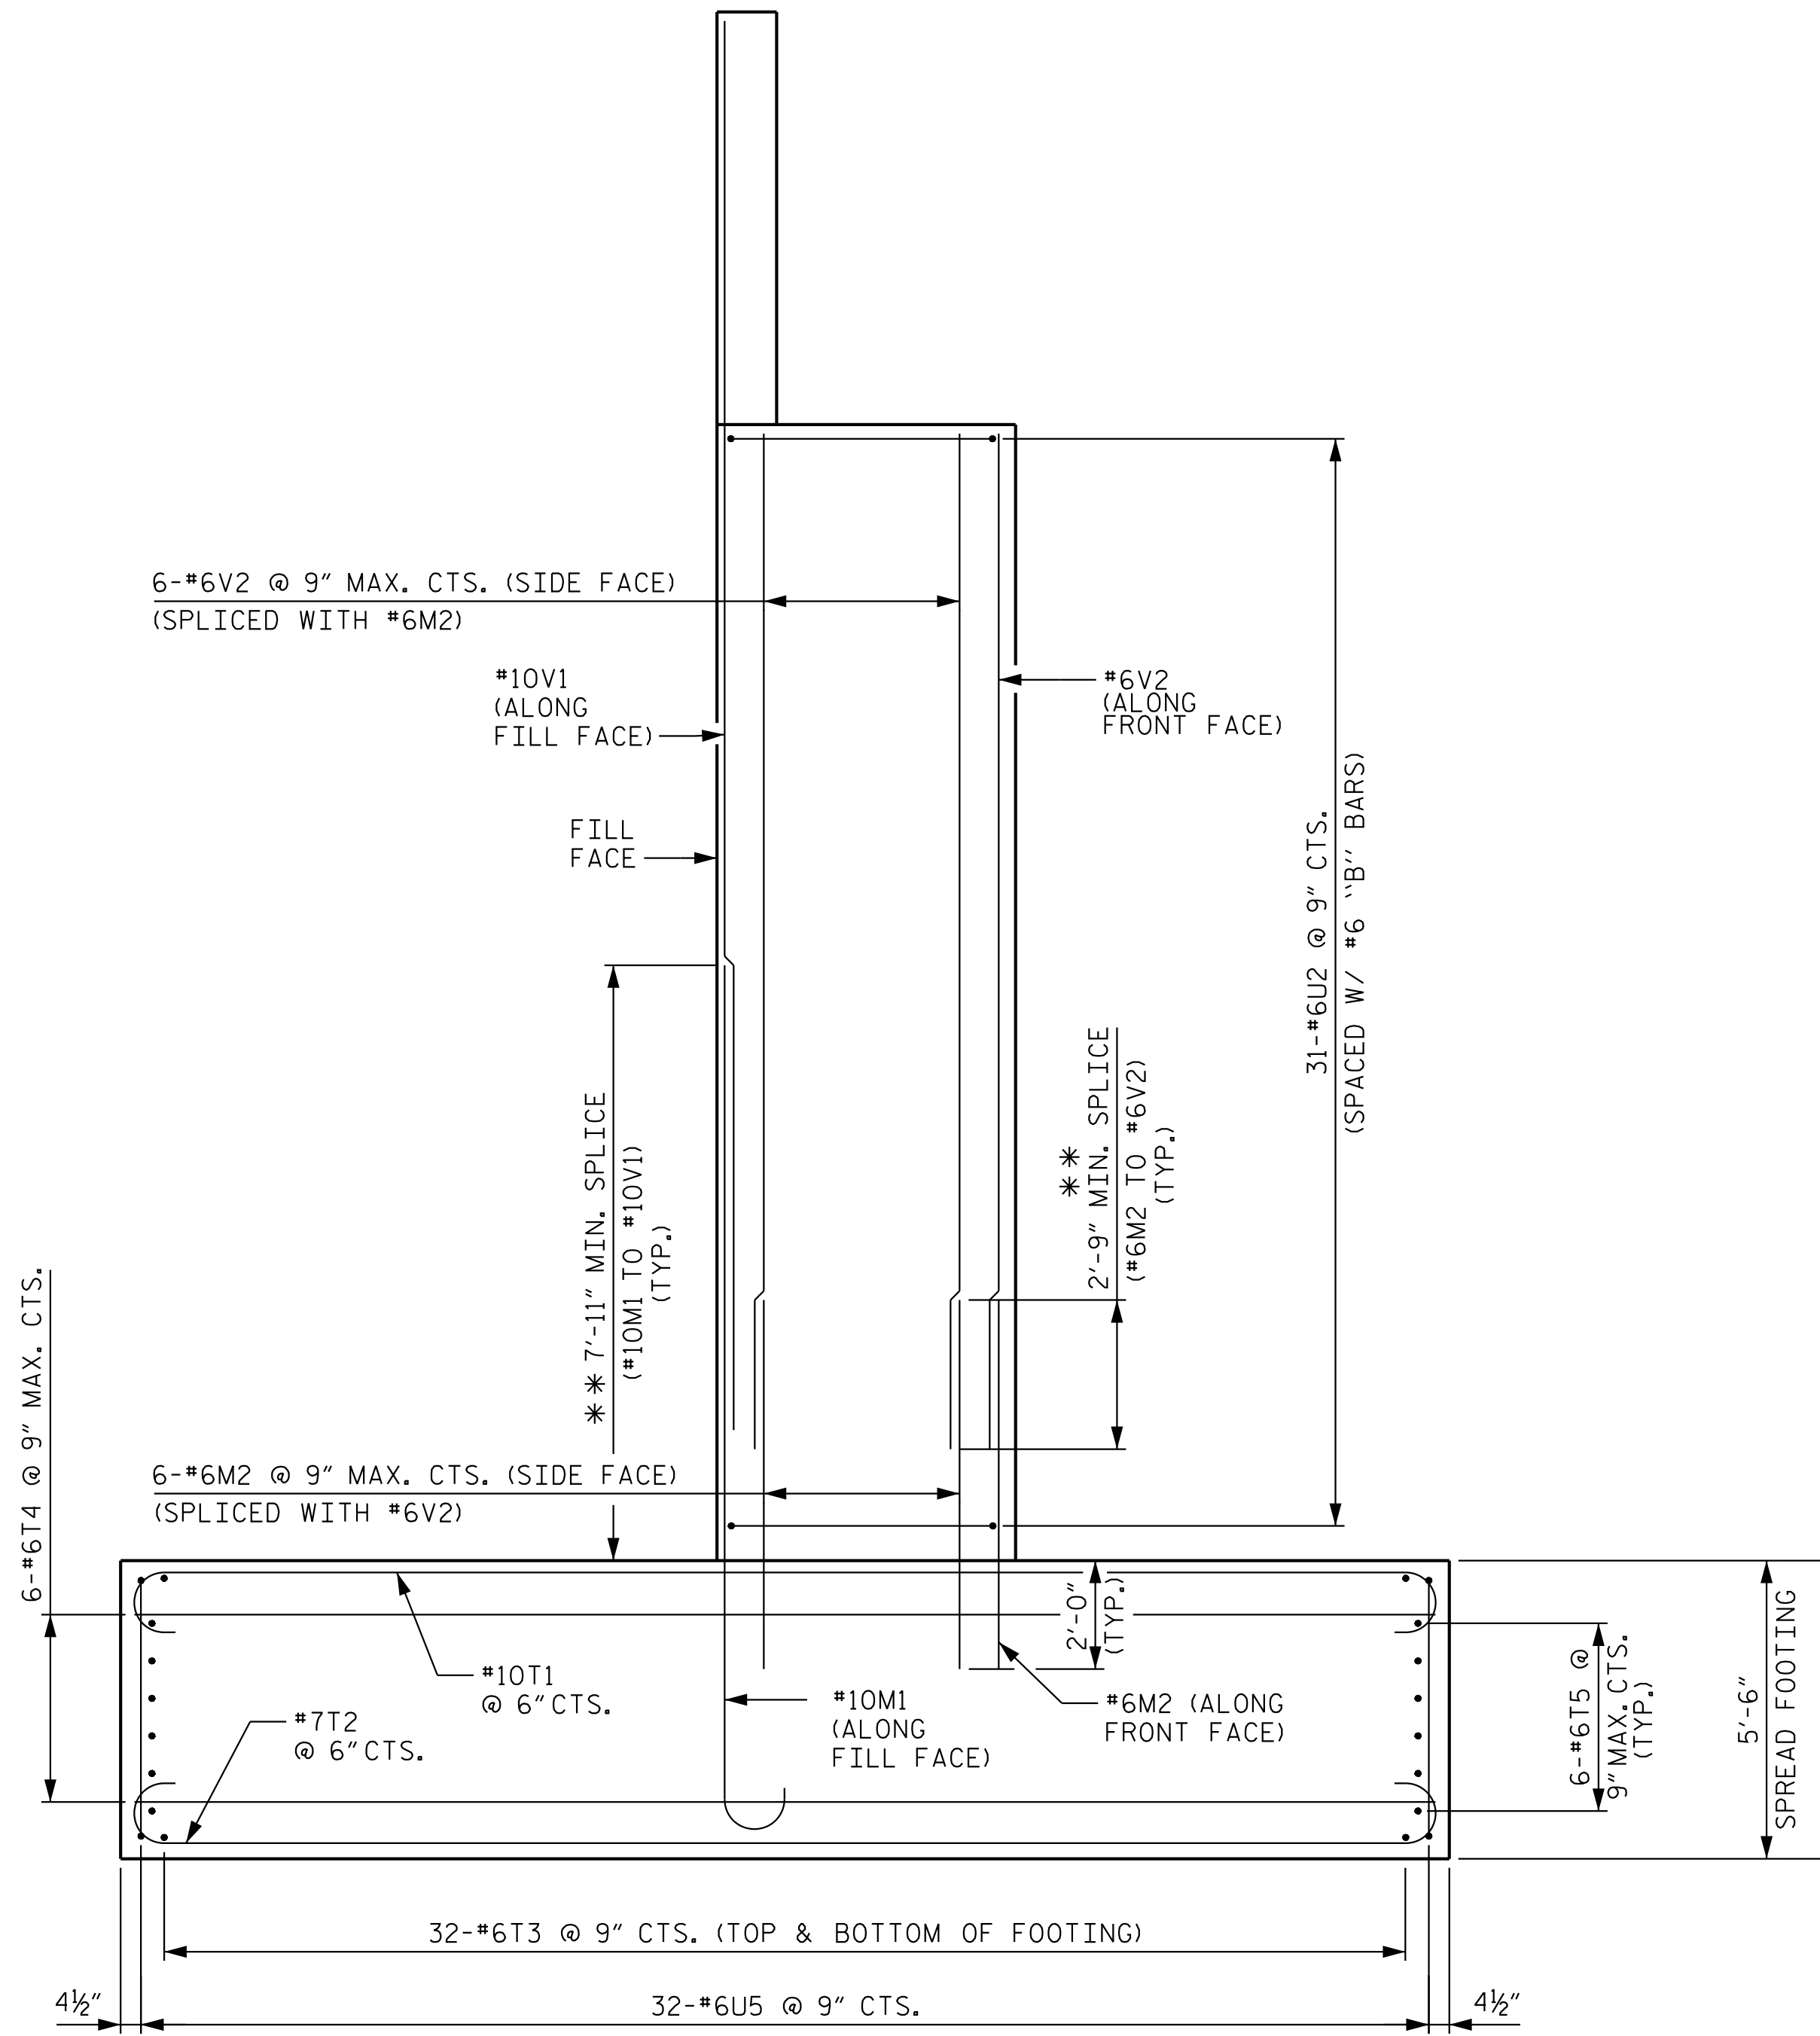


VIEW X-X

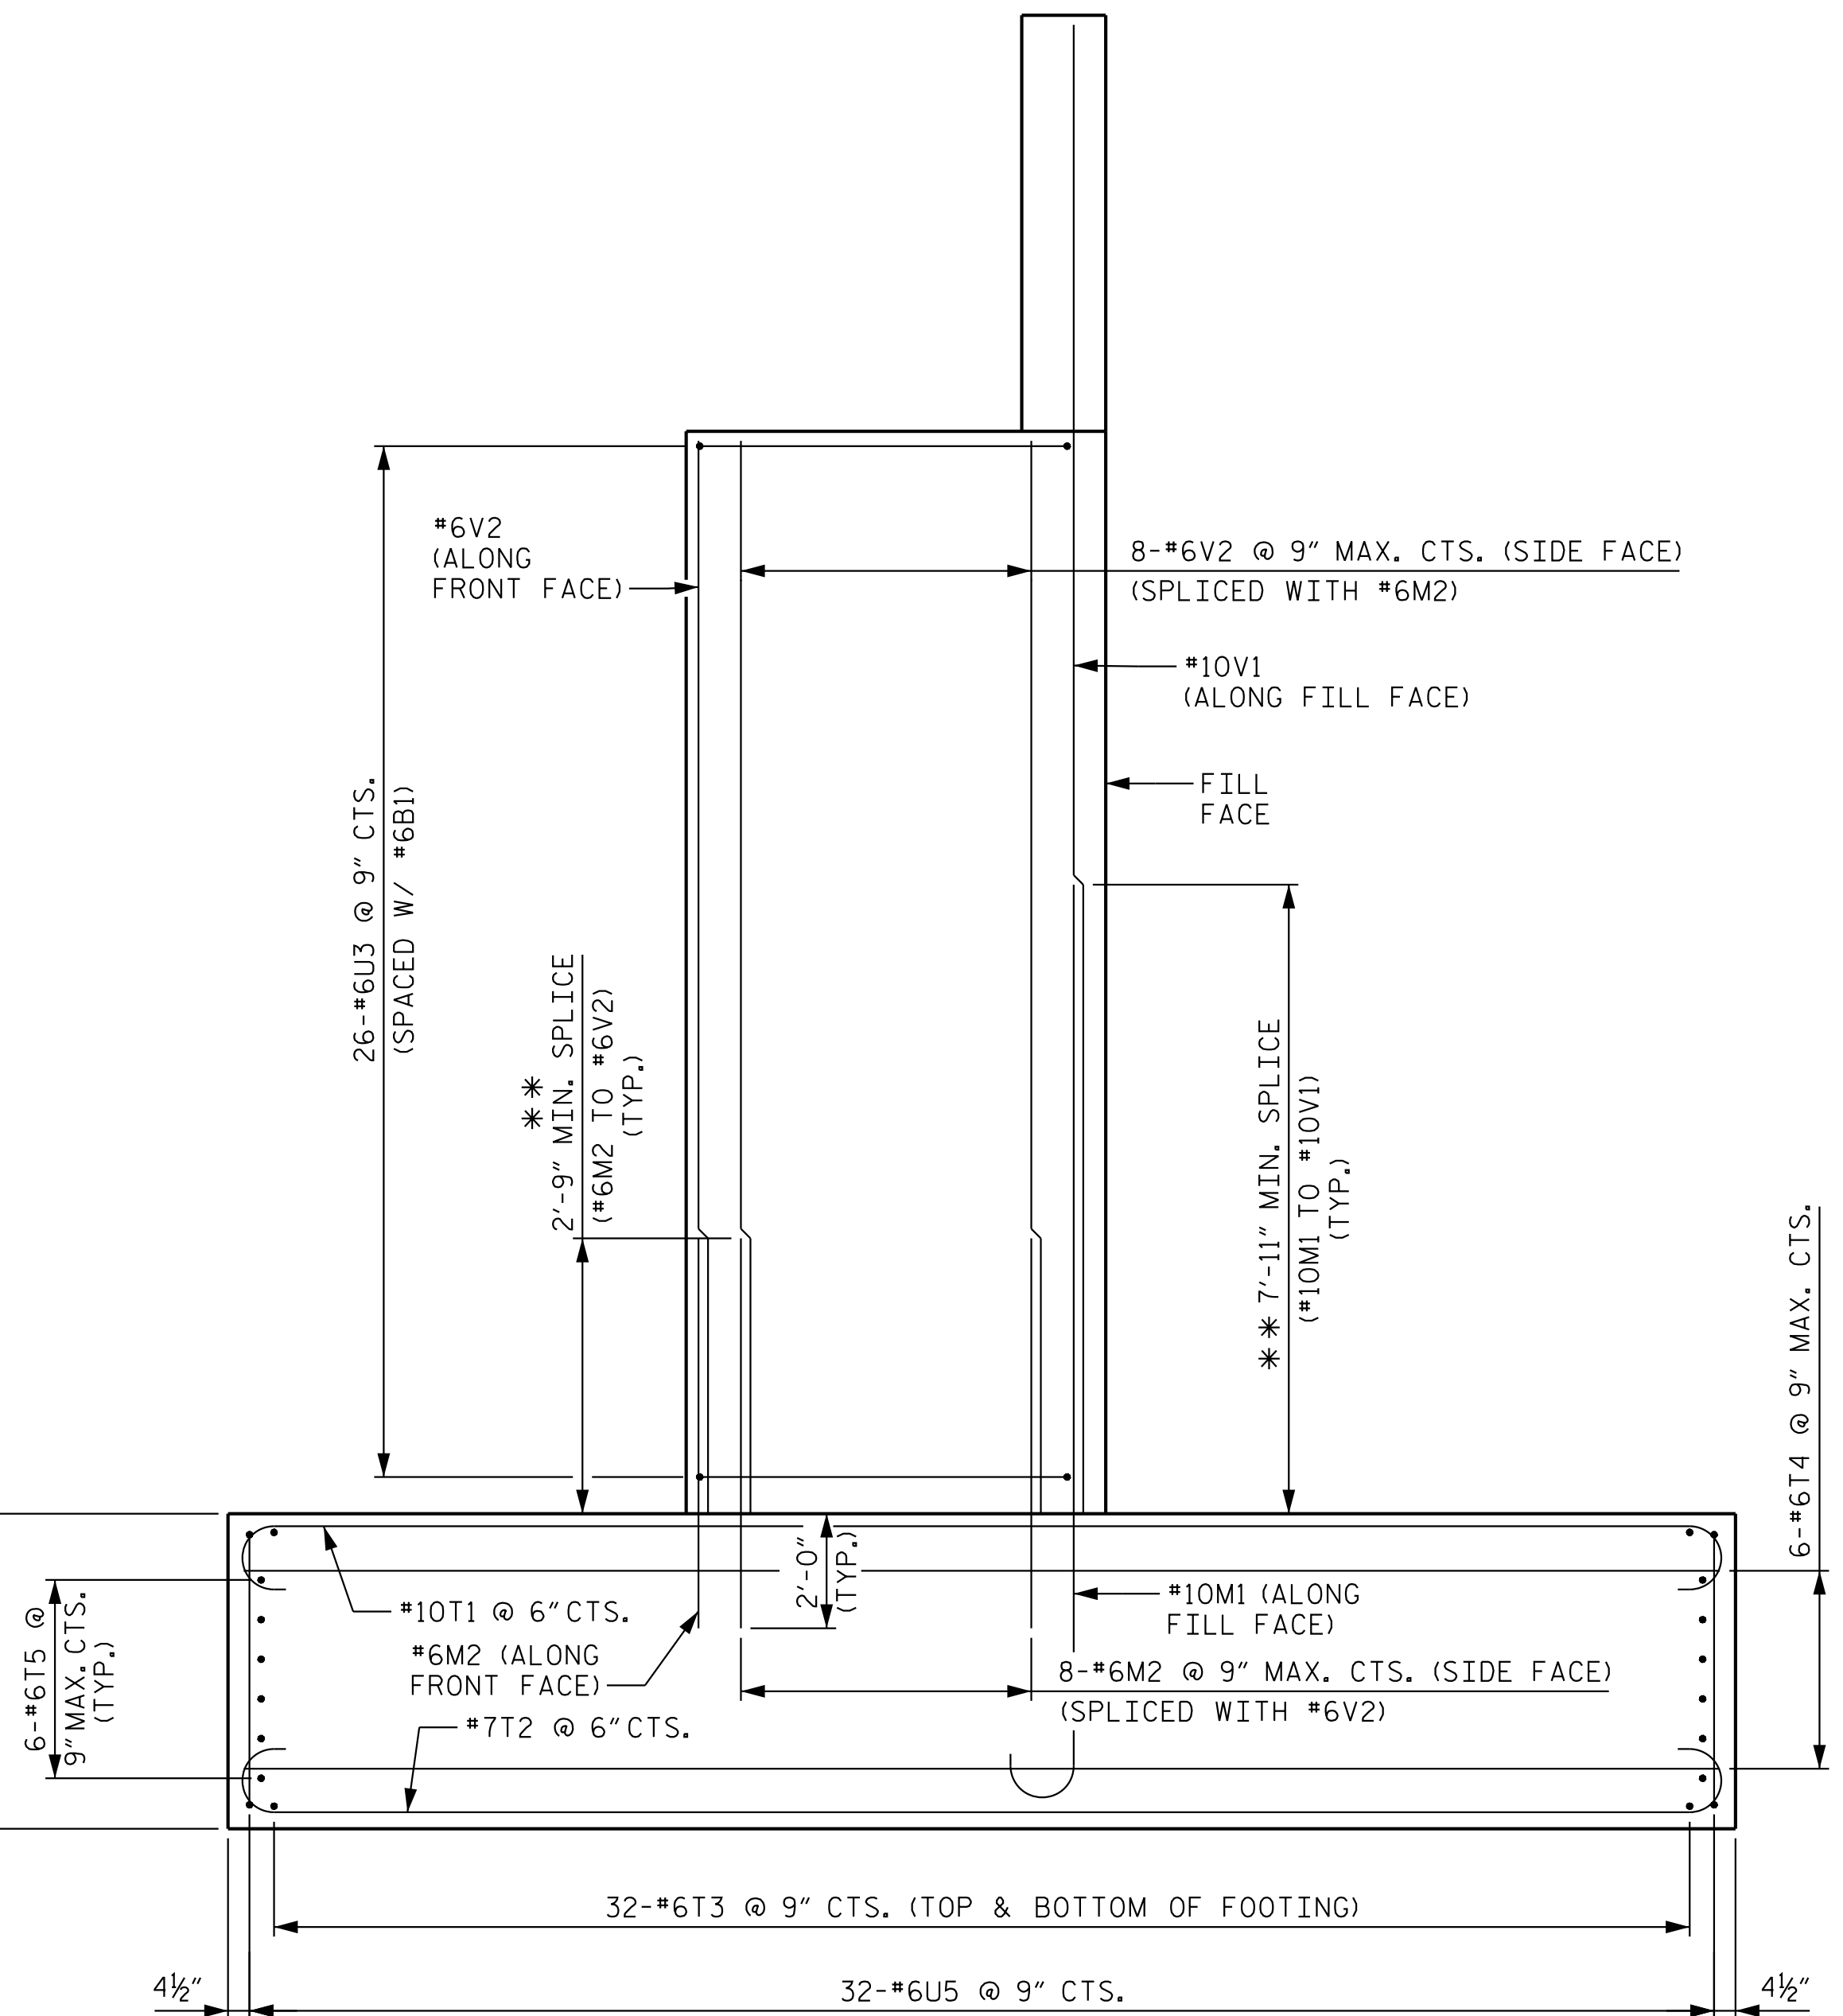

VIEW Y-Y

PROJECT NO. U-5806
CABARRUS COUNTY
 STATION: 15+75.56 -Y1-
27+06.95 -L-
 SHEET 3 OF 5

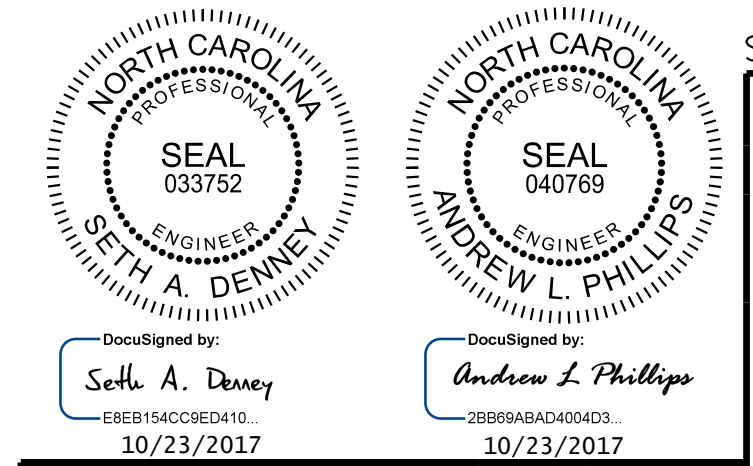

Designed by:
 Seth A. Denney
 Andrew L. Phillips

STATE OF NORTH CAROLINA
 DEPARTMENT OF TRANSPORTATION
 RALEIGH
 SUBSTRUCTURE
 END BENT 2

DRAWN BY: D. D. LOWERY DATE: 10/17
 CHECKED BY: A. L. PHILLIPS DATE: 10/17
 DESIGN ENGINEER OF RECORD: S. A. DENNEY DATE: 10/17

**DOCUMENT NOT CONSIDERED FINAL
 UNLESS ALL SIGNATURES COMPLETED**

Kimley»Horn
 421 Fayetteville Street, Suite 600
 Raleigh, NC 27601-1772
 Phone (919) 677-2000
 NC LICENSE # F-0102

REVISIONS						SHEET NO.
NO.	BY:	DATE:	NO.	BY:	DATE:	S-40
1			3			TOTAL SHEETS
2			4			50

K:\RDI_Structures\Bridges\NC\101036388 - U-5806 - Final Design\Cad\Drawn\040_U-5806_EB203.dgn