

5/28/99





SUNGATE DESIGN GROUP, P.A.
940 Main Campus Drive, Suite 500
Raleigh, NC 27606
NC License No. C-3705

PROJECT REFERENCE NO. 41665.7A	SHEET NO. 8
ROADWAY DESIGN ENGINEER	HYDRAULICS ENGINEER
11/2/2017	

DOCUMENT NOT CONSIDERED FINAL
UNLESS ALL SIGNATURES COMPLETED

BR 129 & 130

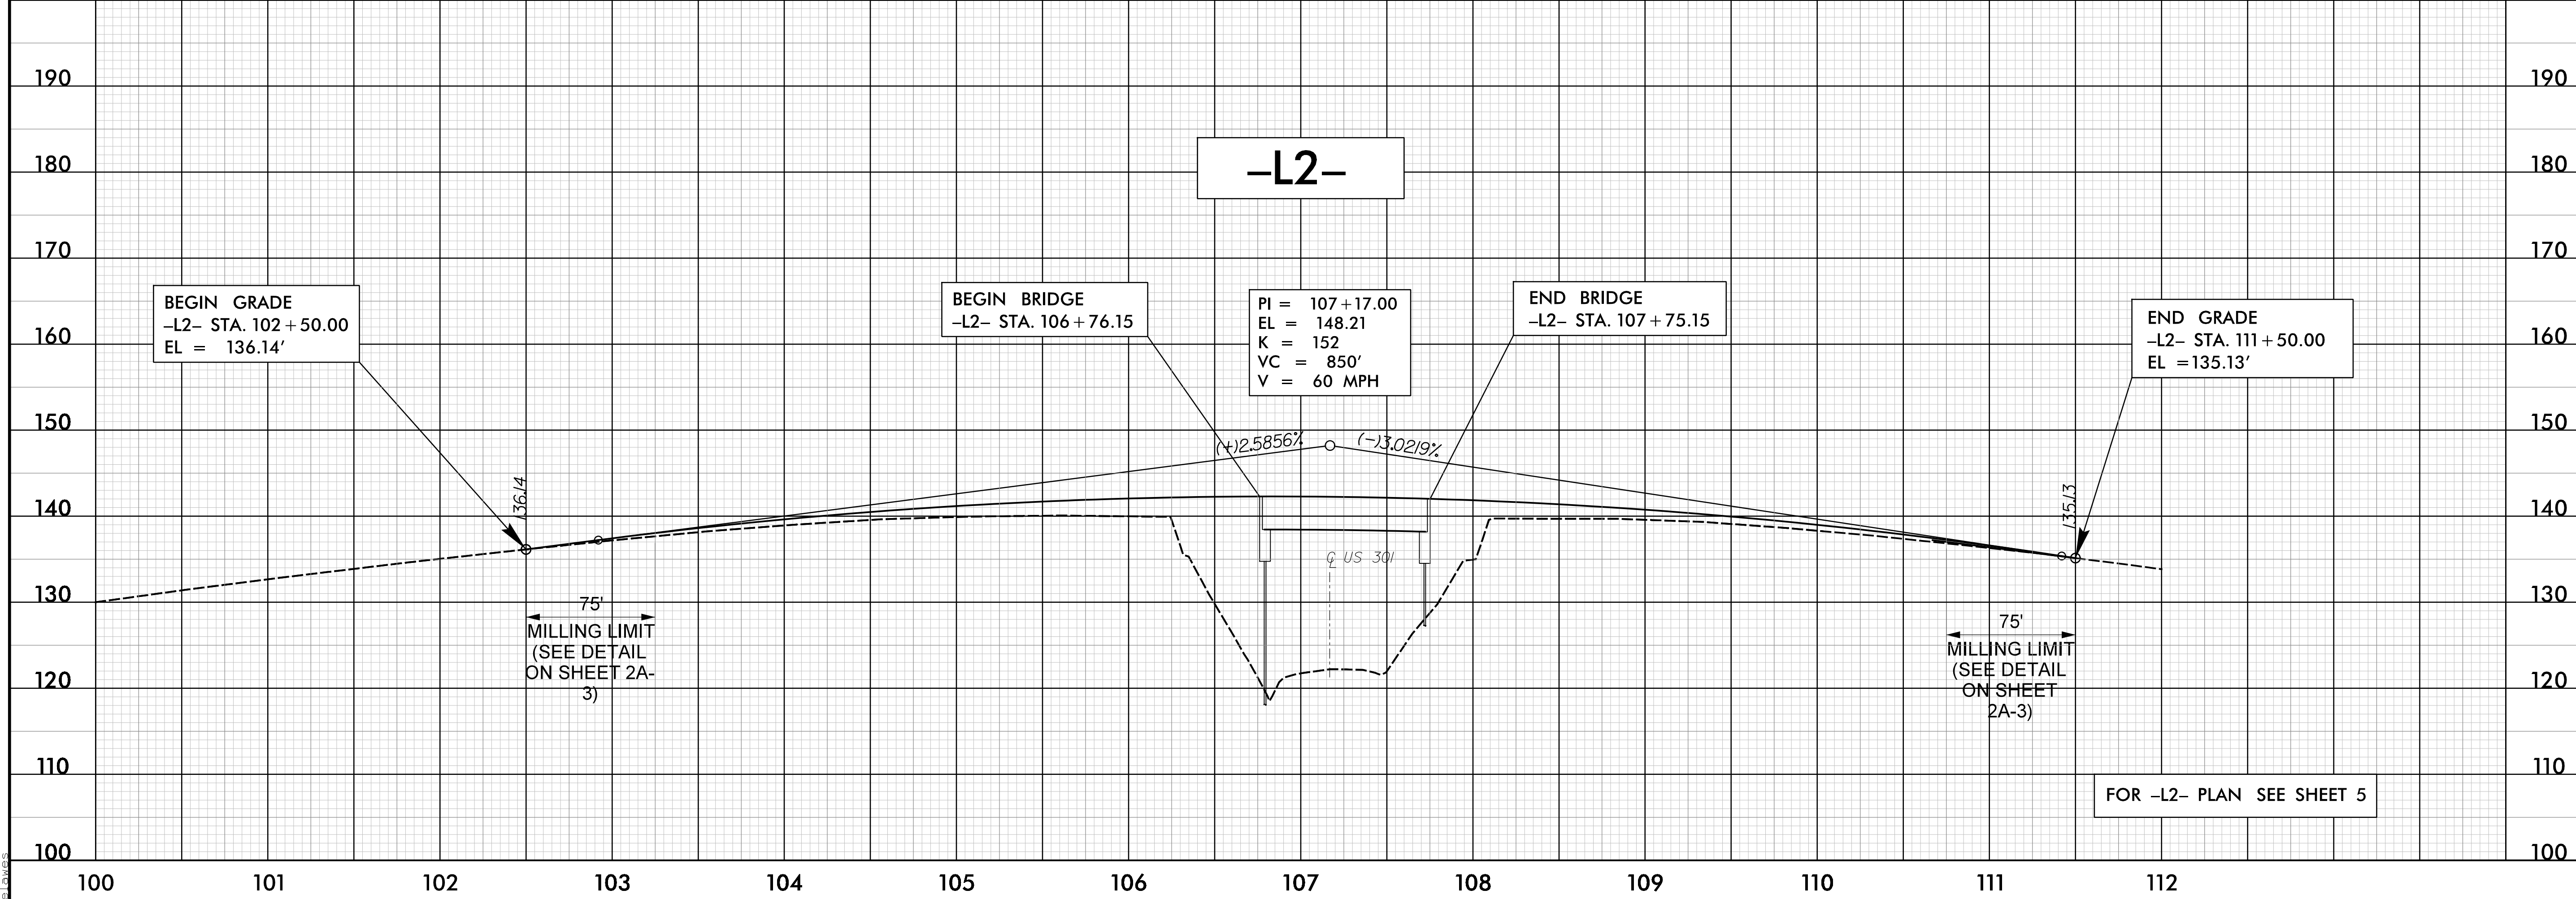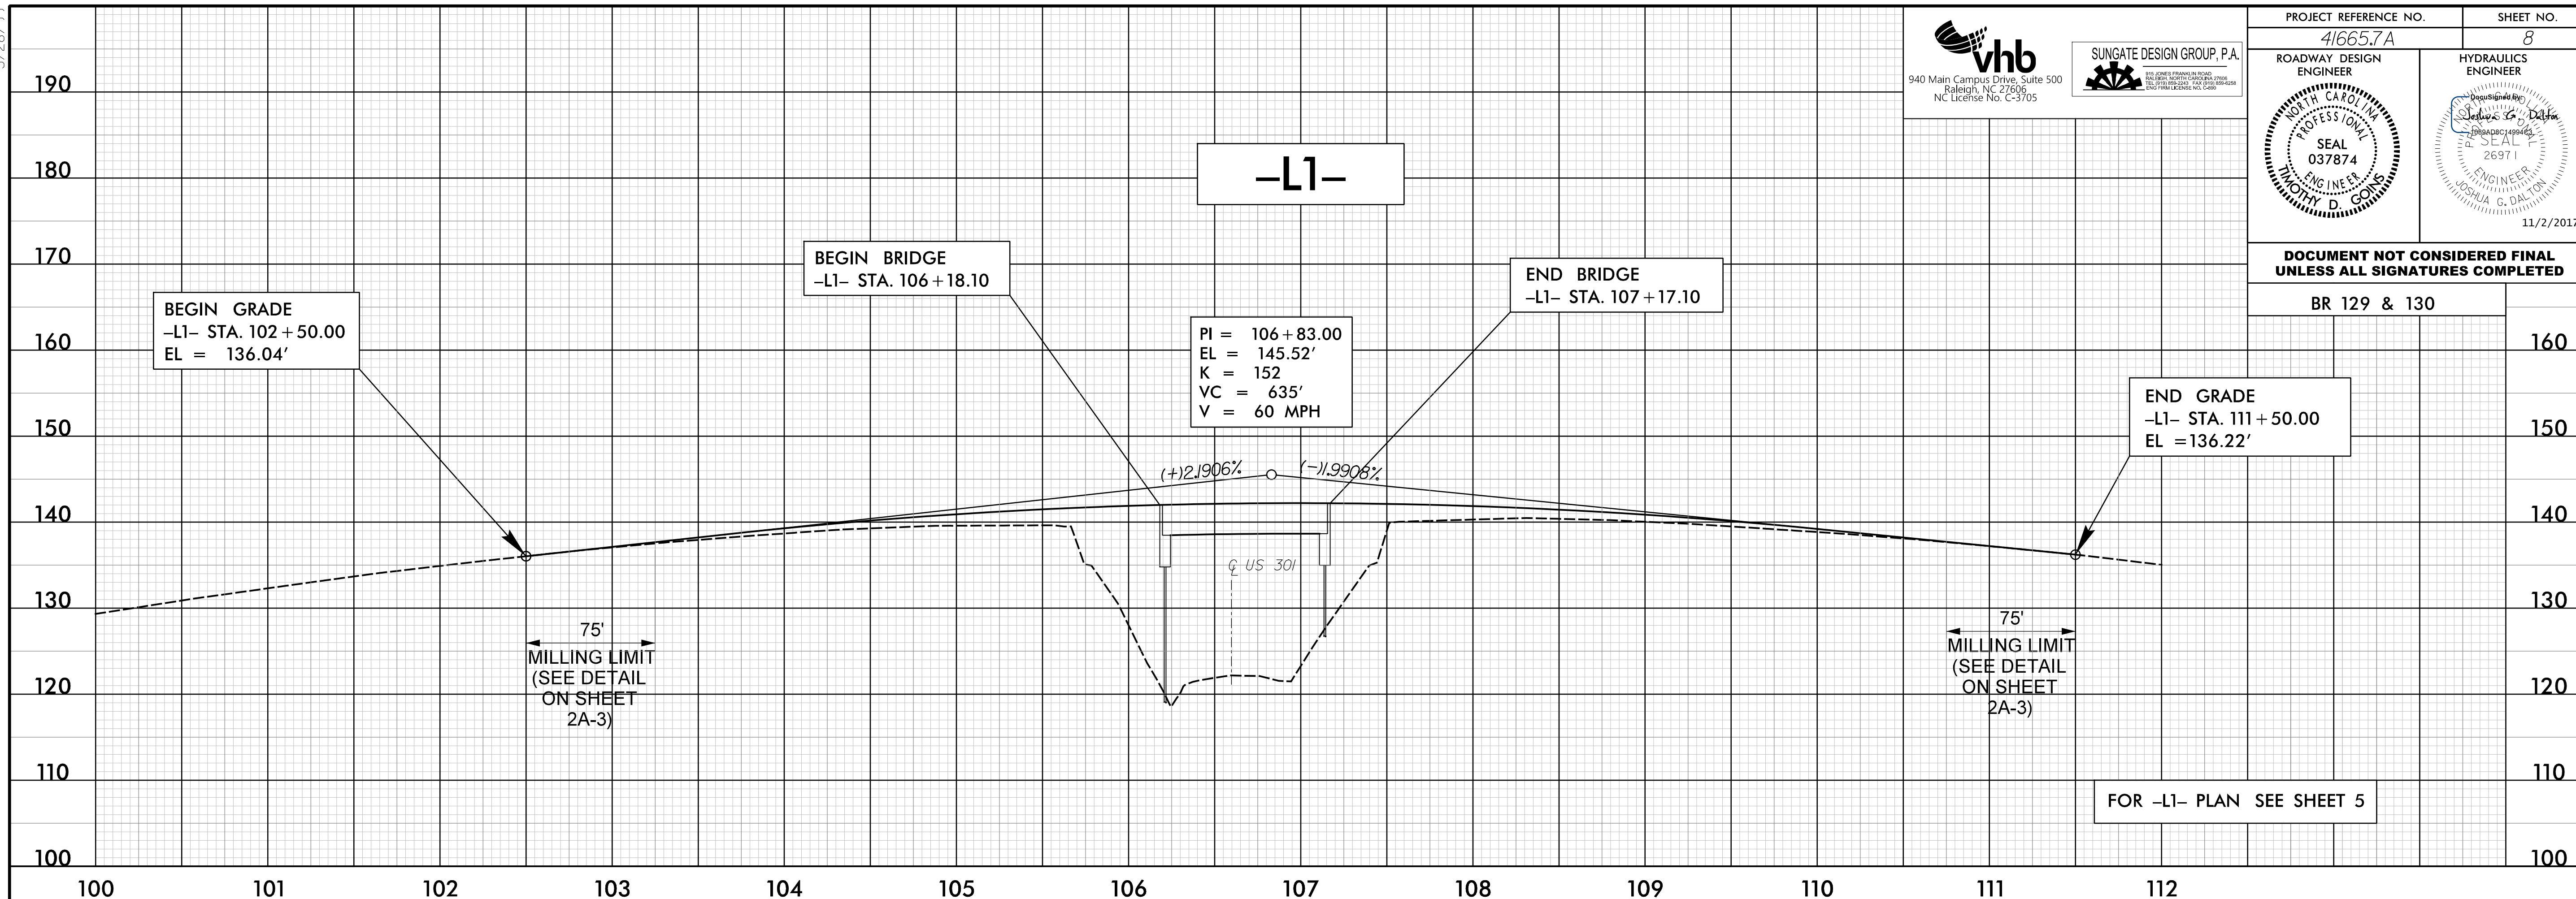

8/28/2017
D:\28\bridges.rdy\p107.dgn