



5/14/99

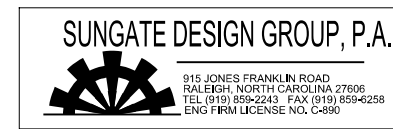

PROJECT REFERENCE NO. 41665.7A	SHEET NO. 9
ROADWAY DESIGN ENGINEER	HYDRAULICS ENGINEER
11/2/2017	

DOCUMENT NOT CONSIDERED FINAL UNLESS ALL SIGNATURES COMPLETED

BR 129 & 130

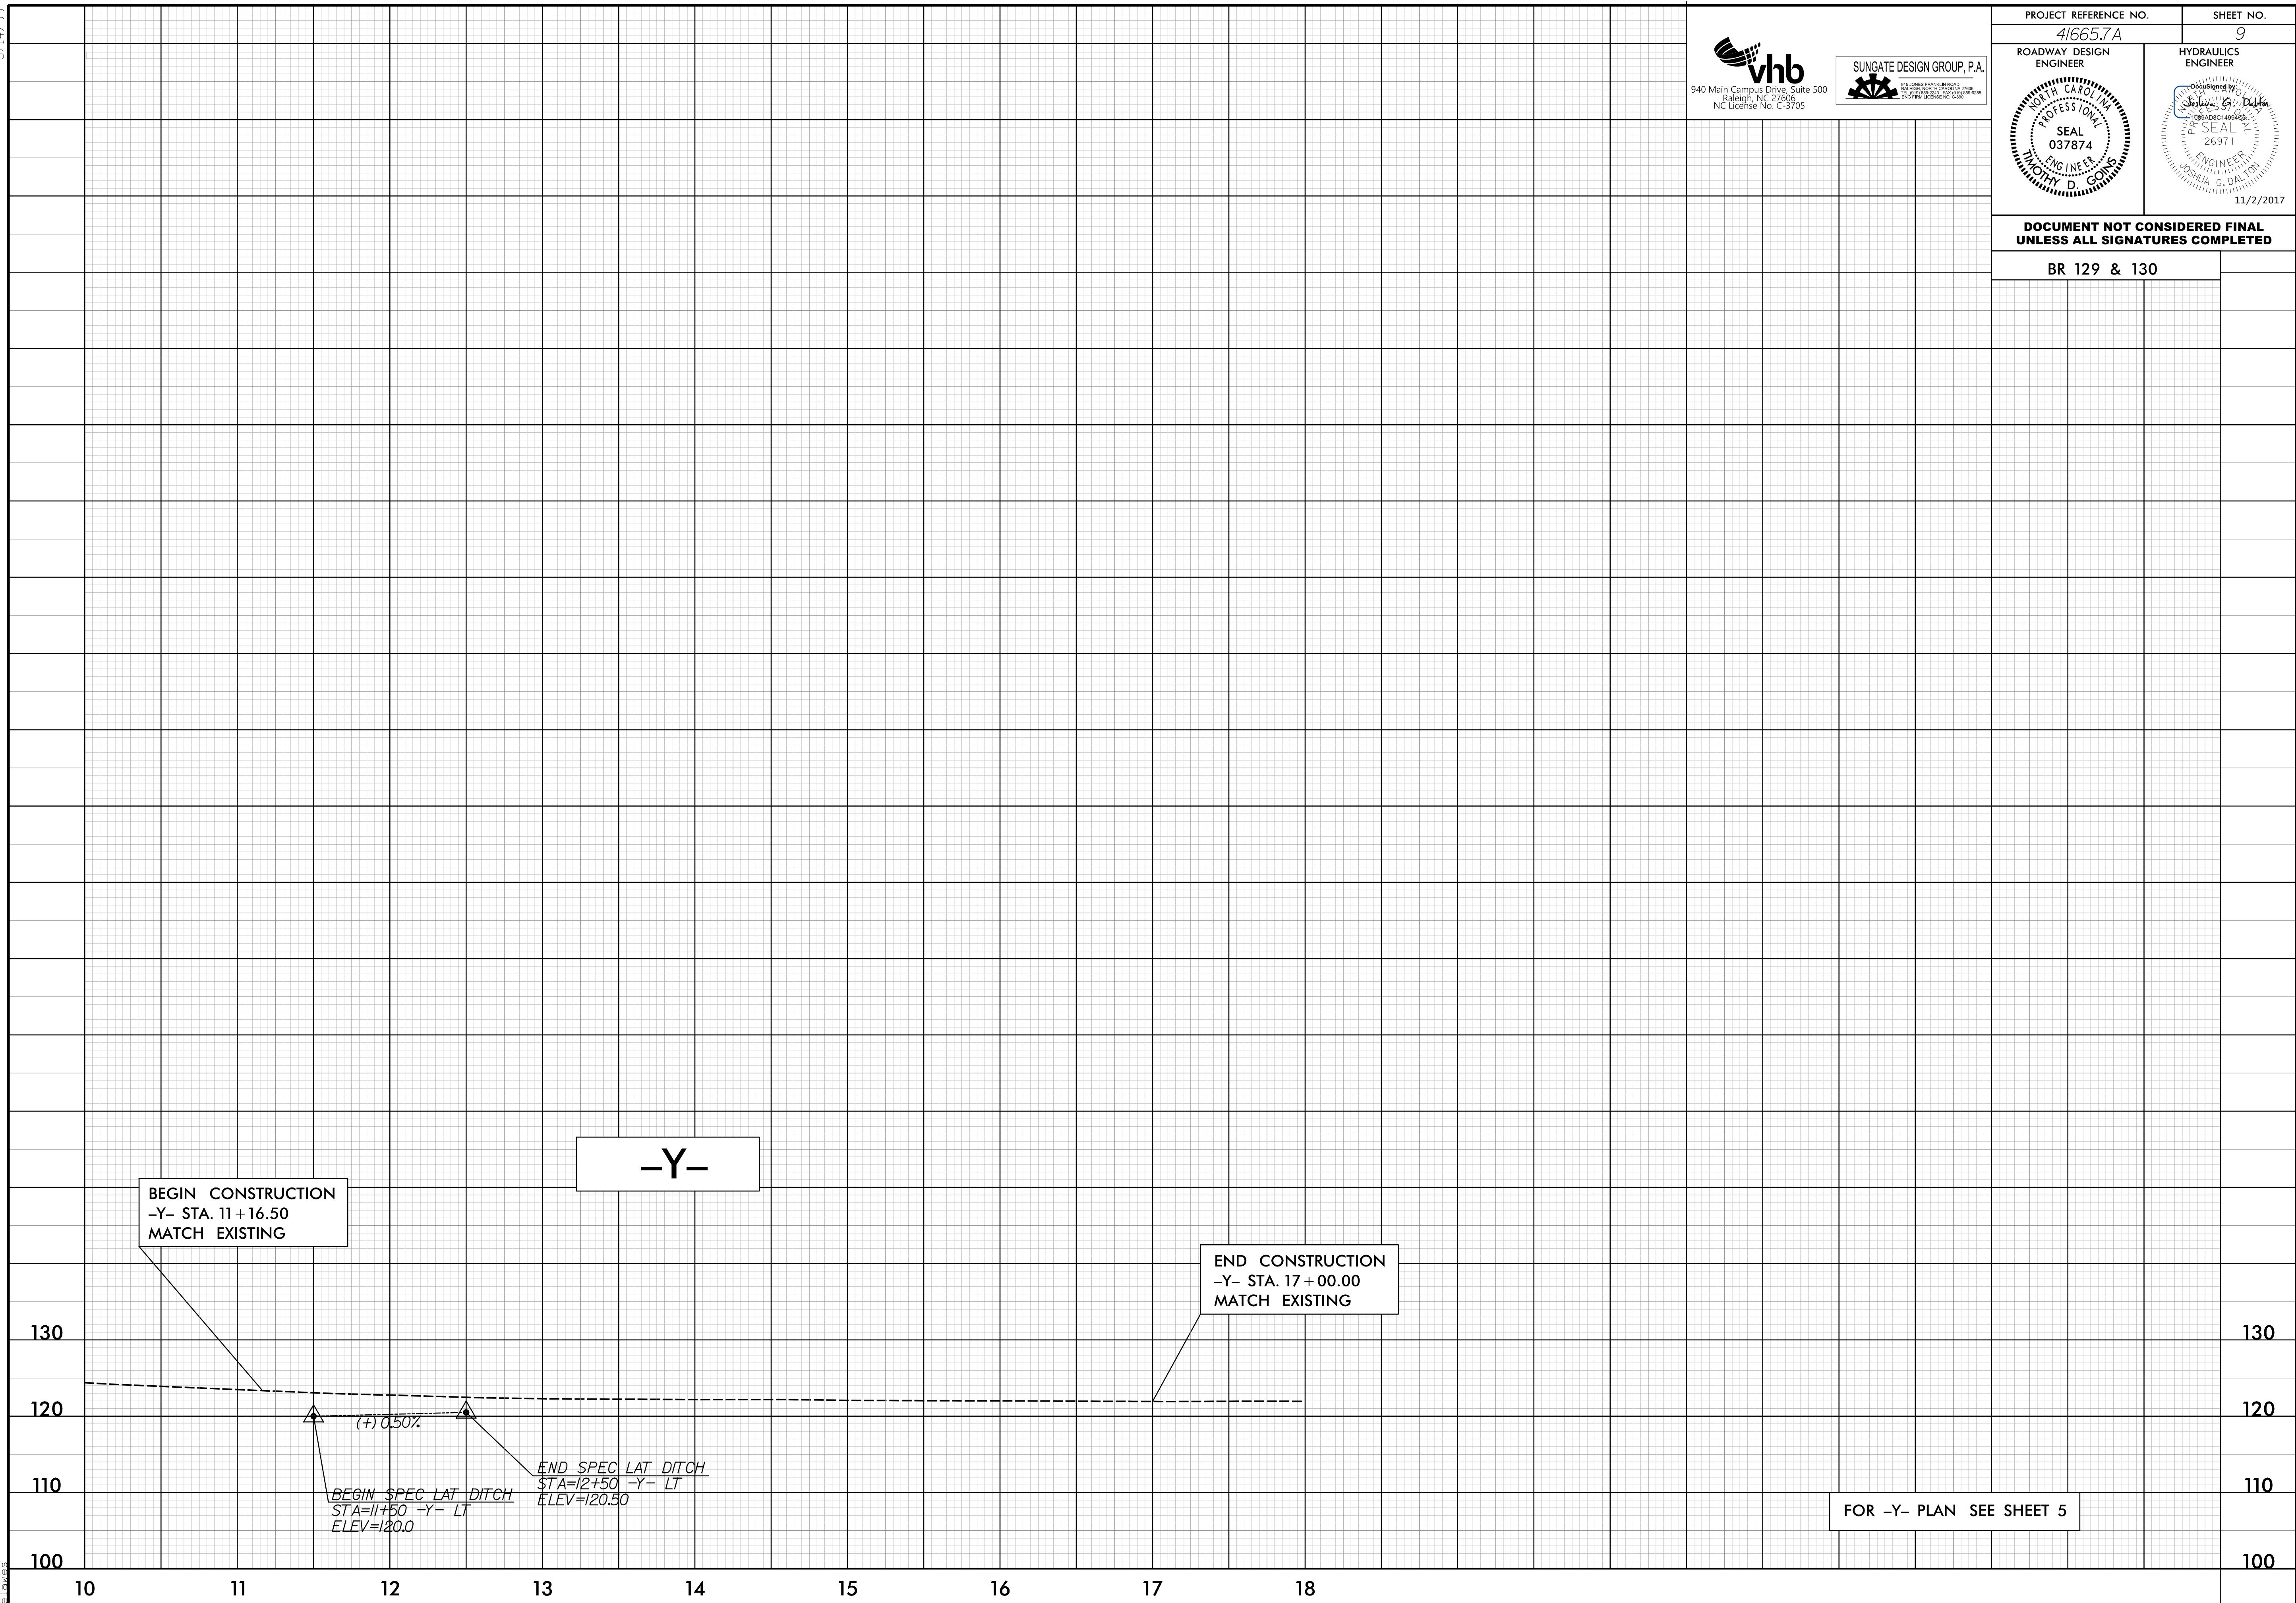

BEGIN CONSTRUCTION  
-Y- STA. 11+16.50  
MATCH EXISTING

-Y-

END CONSTRUCTION  
-Y- STA. 17+00.00  
MATCH EXISTING

BEGIN SPEC LAT DITCH  
STA=11+50 -Y- LT  
ELEV=120.0

(+) 0.50%

END SPEC LAT DITCH  
STA=12+50 -Y- LT  
ELEV=120.50

FOR -Y- PLAN SEE SHEET 5

8/28/2017  
D:\28\_bridges\_rdy\_pf107.dgn  
elabes