


SEE CMS MESSAGES

CLOSE I-95 BUSINESS SOUTHBOUND USING RSD 1101.03, SHEET 7 OF 9

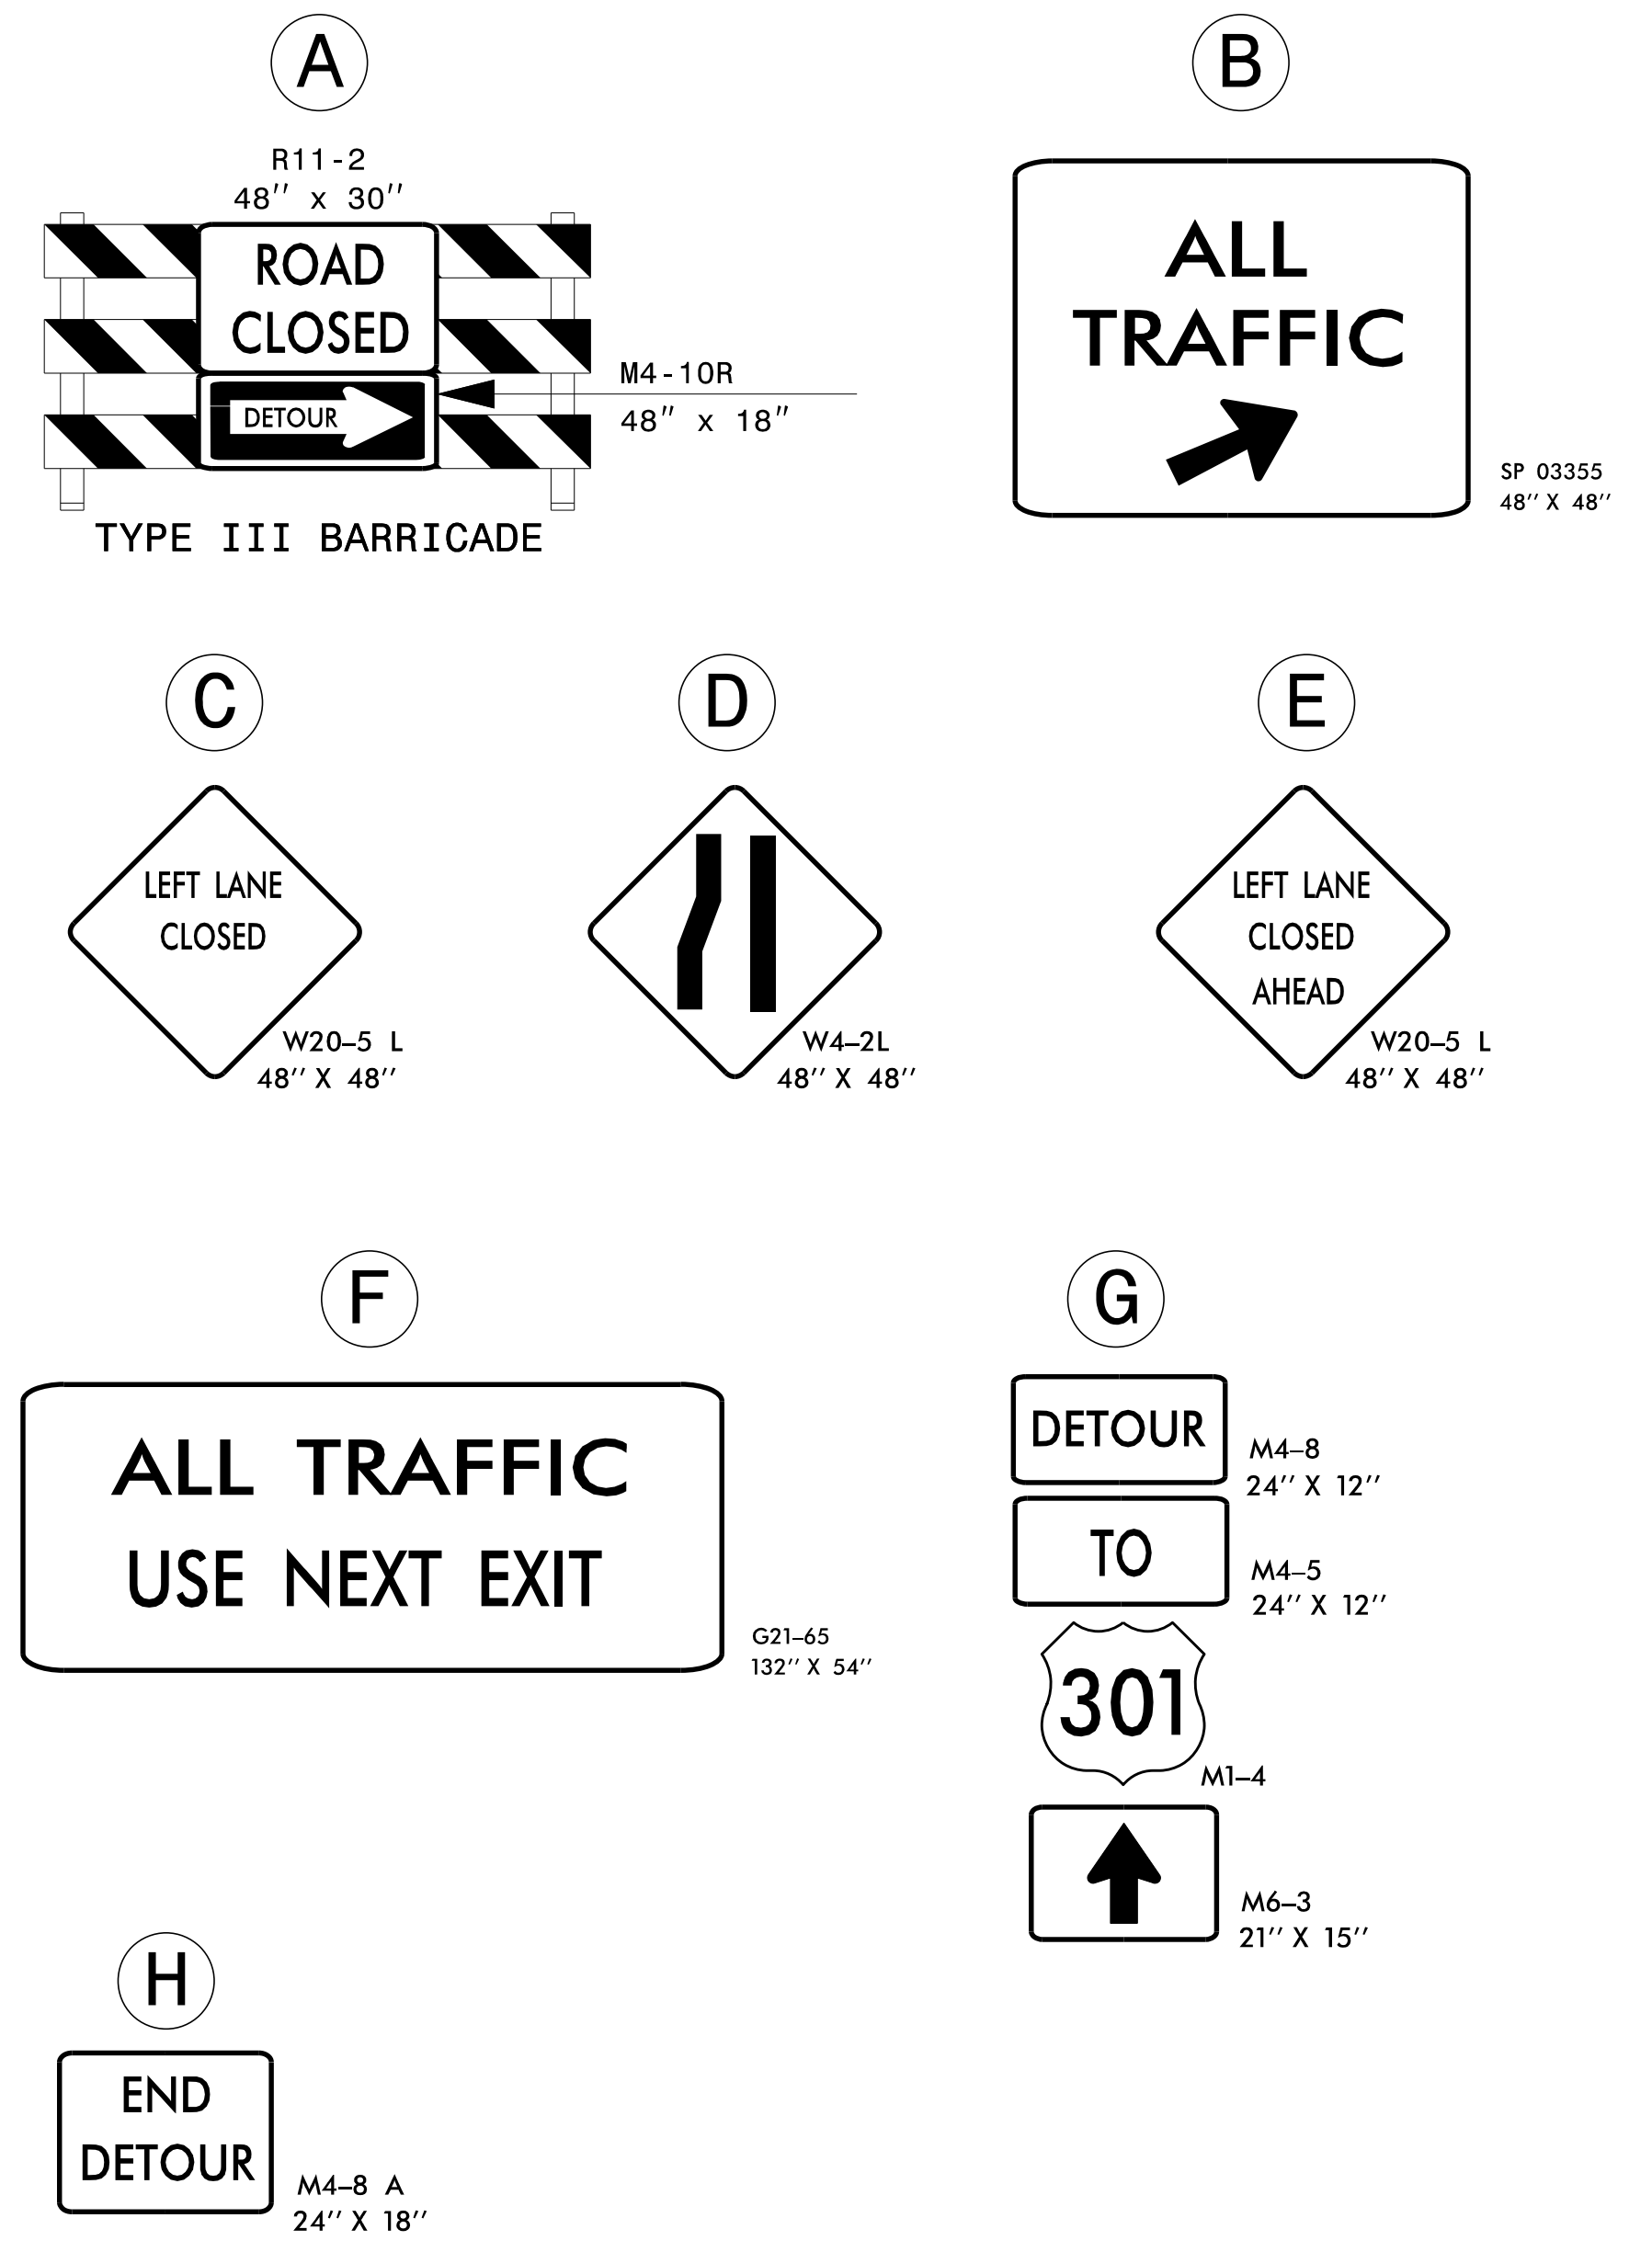

WORK TO BE DONE UNDER ICT, SEE INTERMEDIATE CONTRACT TIME FOR ROAD CLOSURE RESTRICTIONS

MESSAGE NO. 1	MESSAGE NO. 2
I-95 SOUTH TRAFFIC	TAKE NC 59 SOUTH
CHANGEABLE MESSAGE SIGN	

APPROVED: _____ DATE: _____		<p>BRIDGE 008 DETOUR SIGNING BRIDGE DEMO, GIRDER &amp; PIPE INSTALLATION</p>

11/2/2017  
 \\vhs\pro\raleigh\38564.08 NCDOT 41665.7A\Cumberland\NCDOT\129 and 130\Traffic\TrafficControl\TCP\TC-English\_seed3a.dgn  
 User: mthigpen