



APPROVED: _____

DATE: _____

SEAL

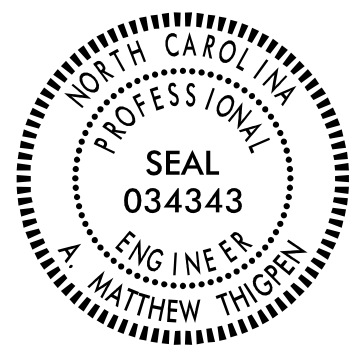

**DOCUMENT NOT CONSIDERED FINAL
UNLESS ALL SIGNATURES COMPLETED**

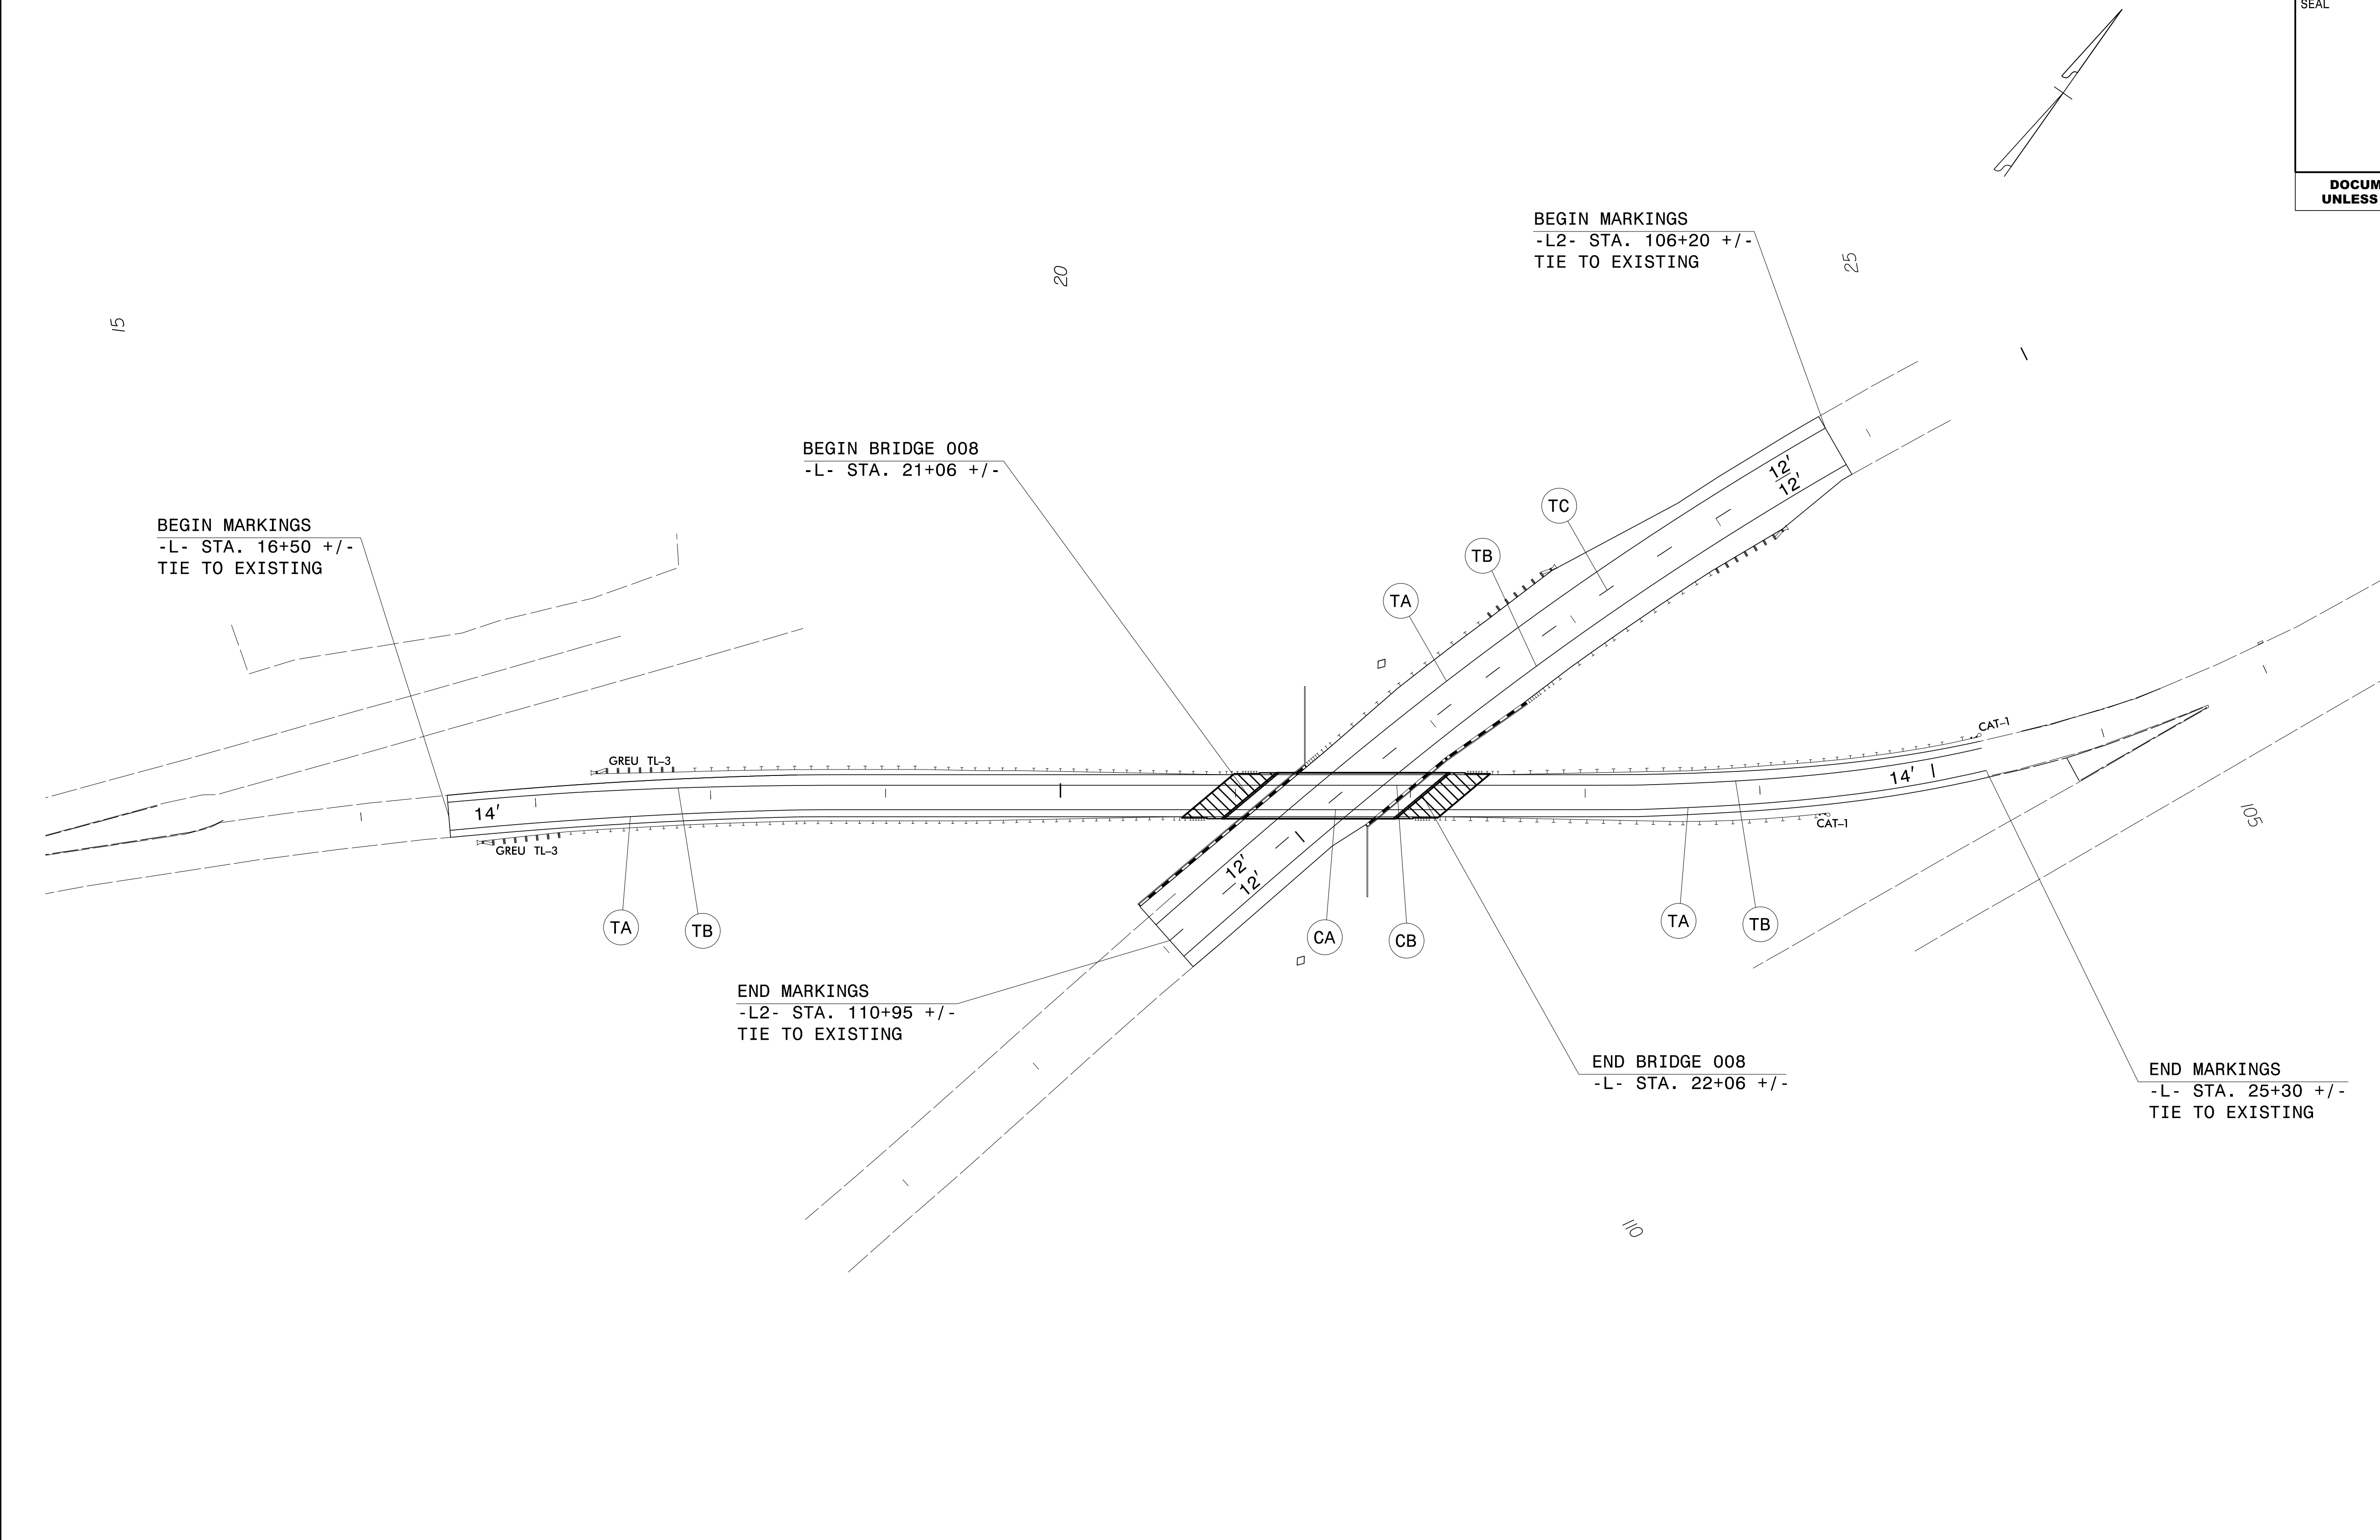

I:\2\2017
 \vrb\proj\raleigh\38554.08 NCDOT 41665.7A\Cumber\and\NCDOT\008\Traffic\Pavement Marking\DIV6_bridges.PM_psh.dgn
 User: mthigpen

PAVEMENT MARKING DETAIL