


15

NC GRID
NAD 83 NA 2011

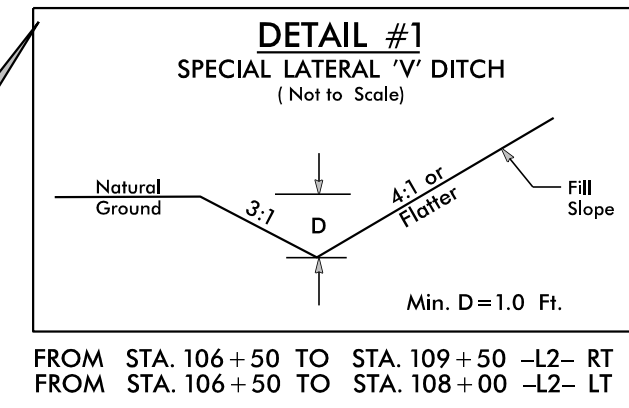

Place Matting for Erosion Control
on Slope as Work Allows.
Sta. 20+00 to Sta. 20+50 -L- RT
Sta. 20+50 to Sta. 21+40 -L- LT
Sta. 21+80 to Sta. 22+70 -L- RT
Sta. 22+30 to Sta. 23+00 -L- LT

PROJECT REFERENCE NO. 41665.7A	SHEET NO. EC-06/CONST.04
RW SHEET NO.	
ROADWAY DESIGN ENGINEER	HYDRAULICS ENGINEER

FINAL GRADING
EROSION CONTROL FOR
CONSTRUCTION SHEET 04

