



APPROVED: \_\_\_\_\_

DATE: \_\_\_\_\_

SEAL

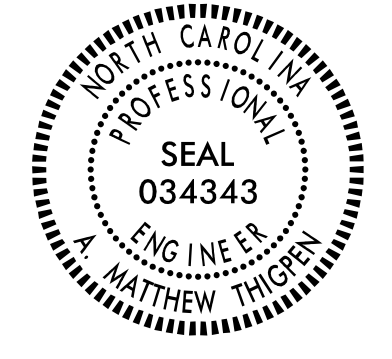

**DOCUMENT NOT CONSIDERED FINAL  
UNLESS ALL SIGNATURES COMPLETED**

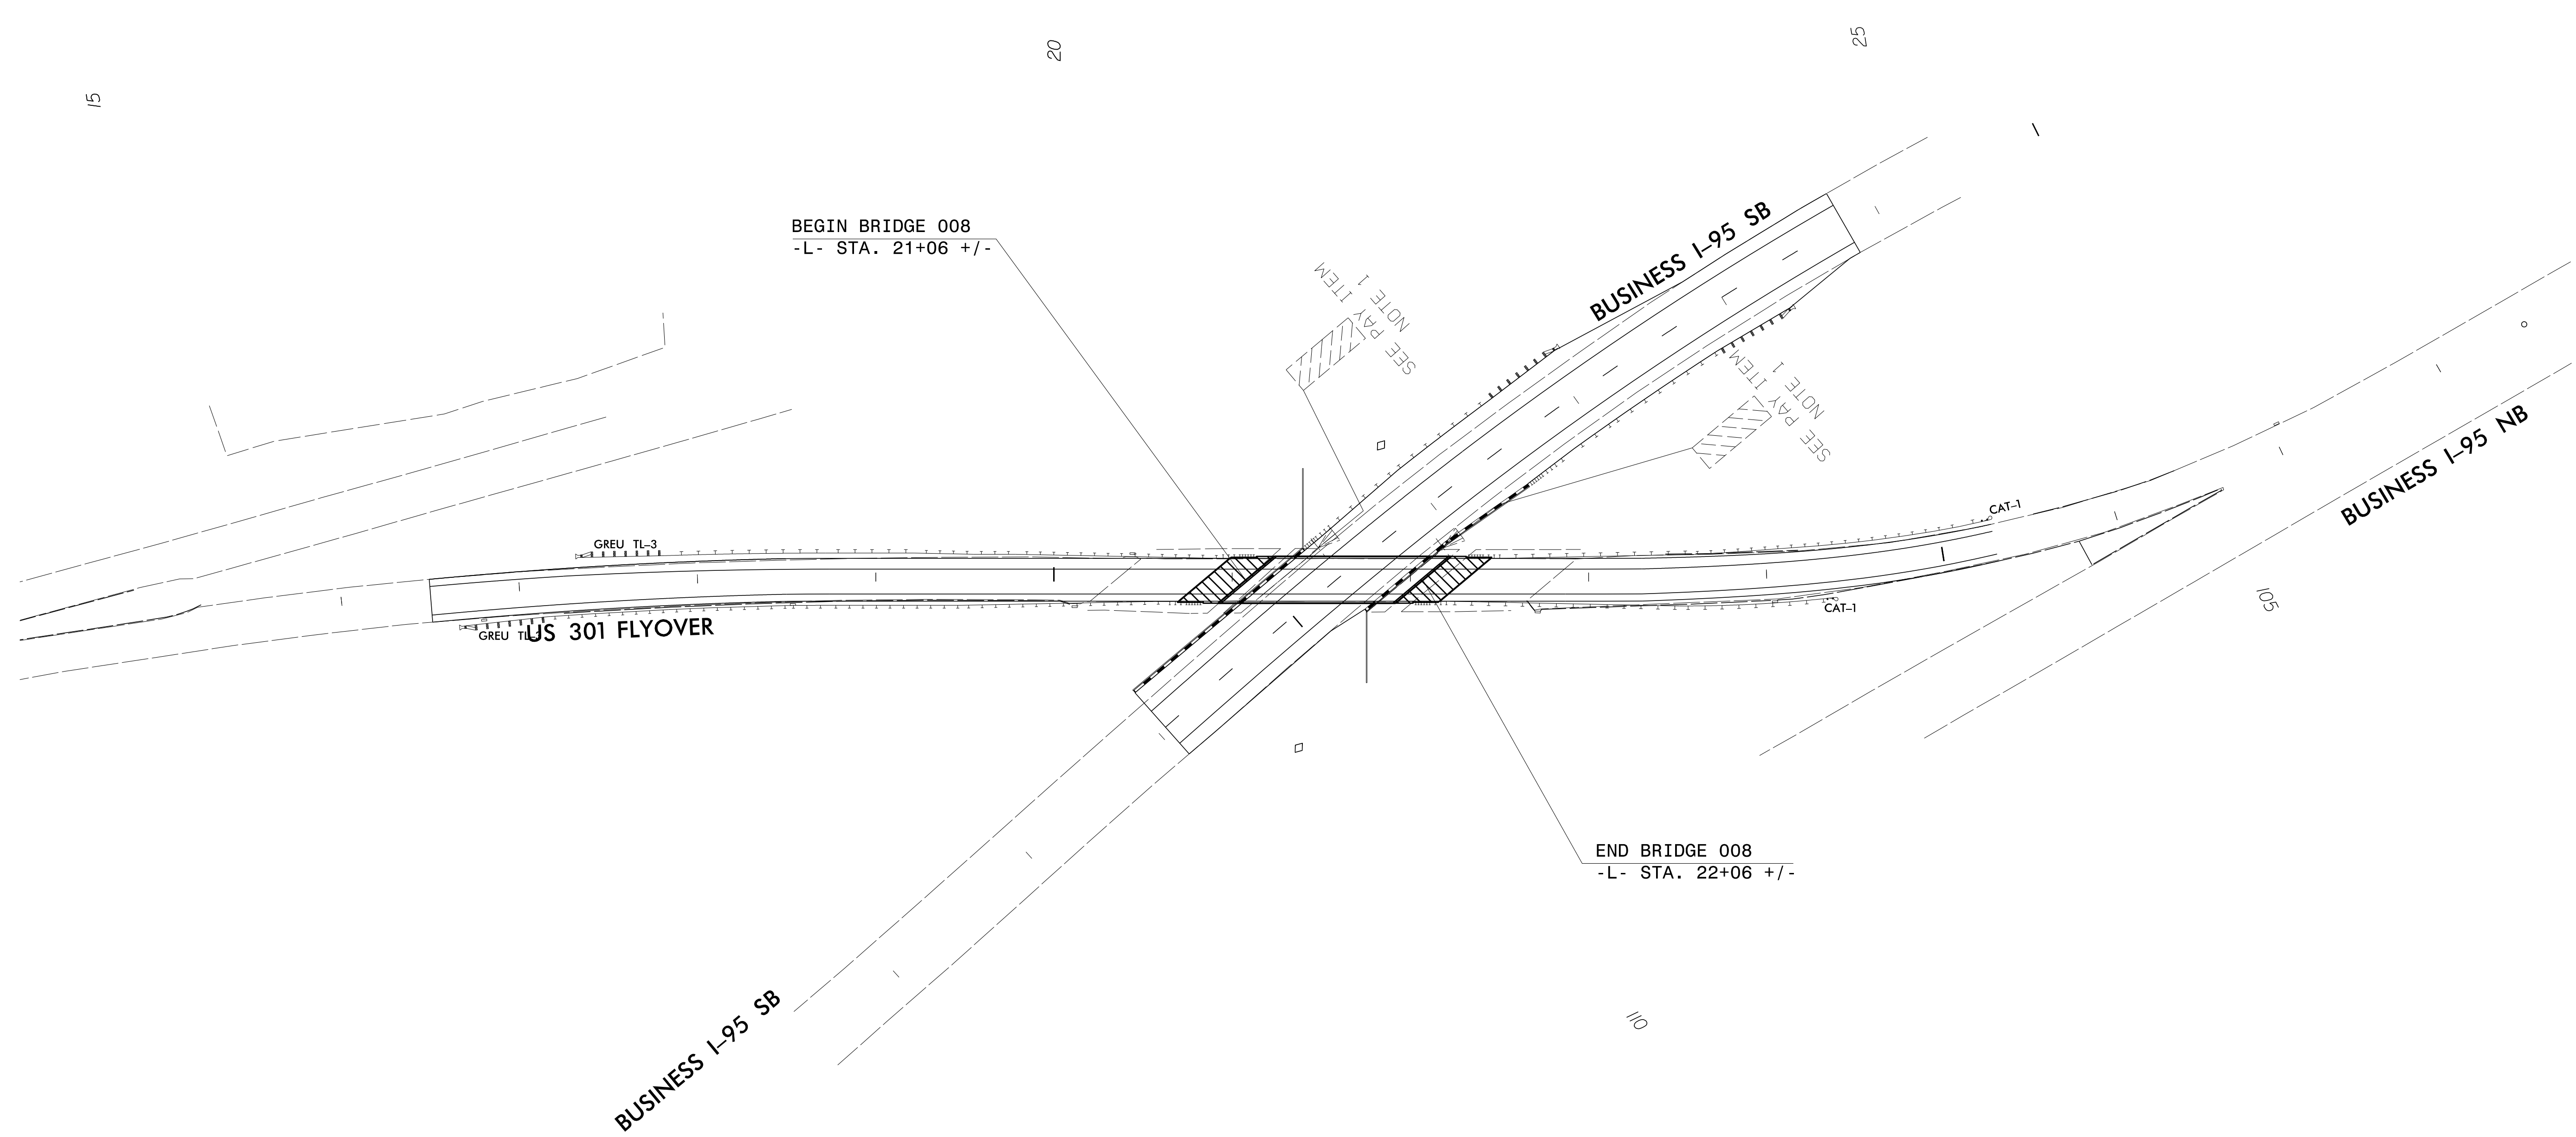

I:\2\2017\11\16\proj\N\raleigh\38564.08 NCDOT 41665.7A\Cumberland\NCDOT\008\Traffic\Signing\CADD\Signing Layout\Plans\Div6\_bridges\_SGN\_psh.dgn  
 User:mtthigpen

**EXISTING & PROPOSED SIGNS**