



APPROVED: _____

DATE: _____

SEAL

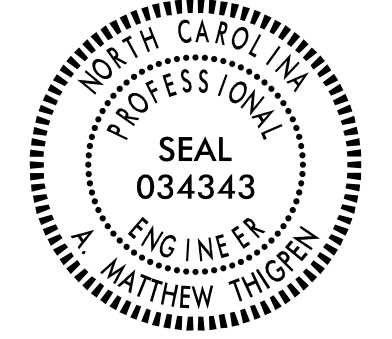

**DOCUMENT NOT CONSIDERED FINAL
UNLESS ALL SIGNATURES COMPLETED**

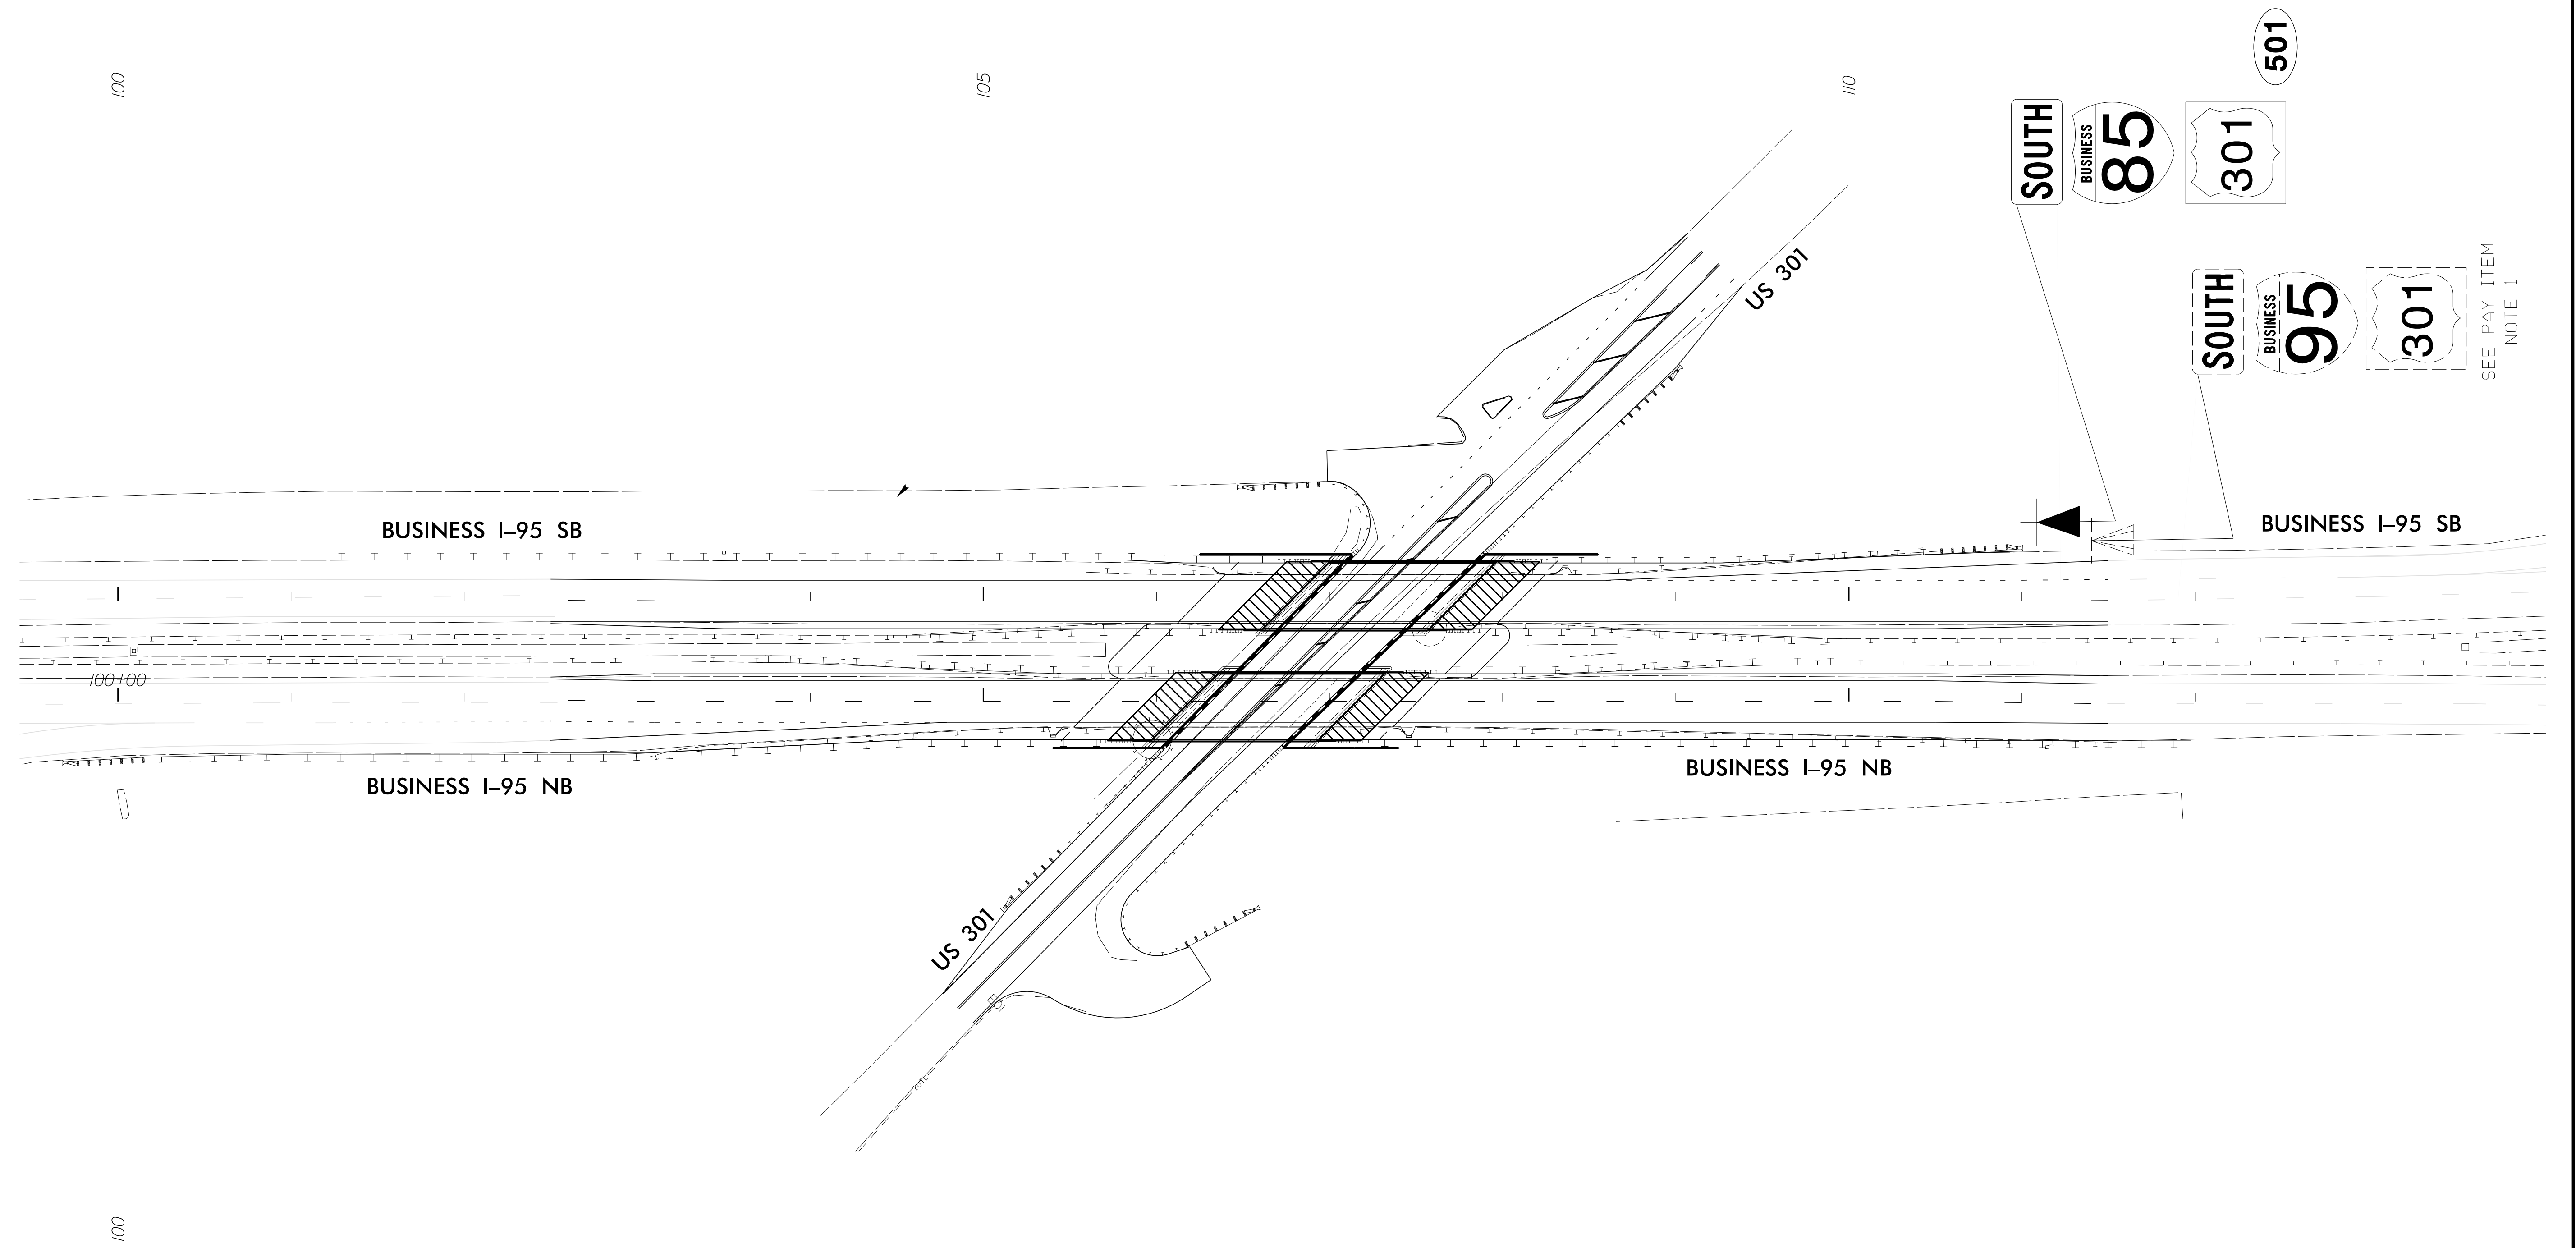

SEE PAY ITEM
NOTE 1

EXISTING & PROPOSED SIGNS

I:\2\2017\Projects\Projects\41665.7A\Cumulative\NCDOT\129 and 130 Traffic Signing\CADD\Signing Layout Plans\Bridge 129_130_sgn_psh.dgn
 User: mthigpen