


6/23/16

0 2.5 5	PROJ. REFERENCE NO.	SHEET NO.
	41665.7A	X-1

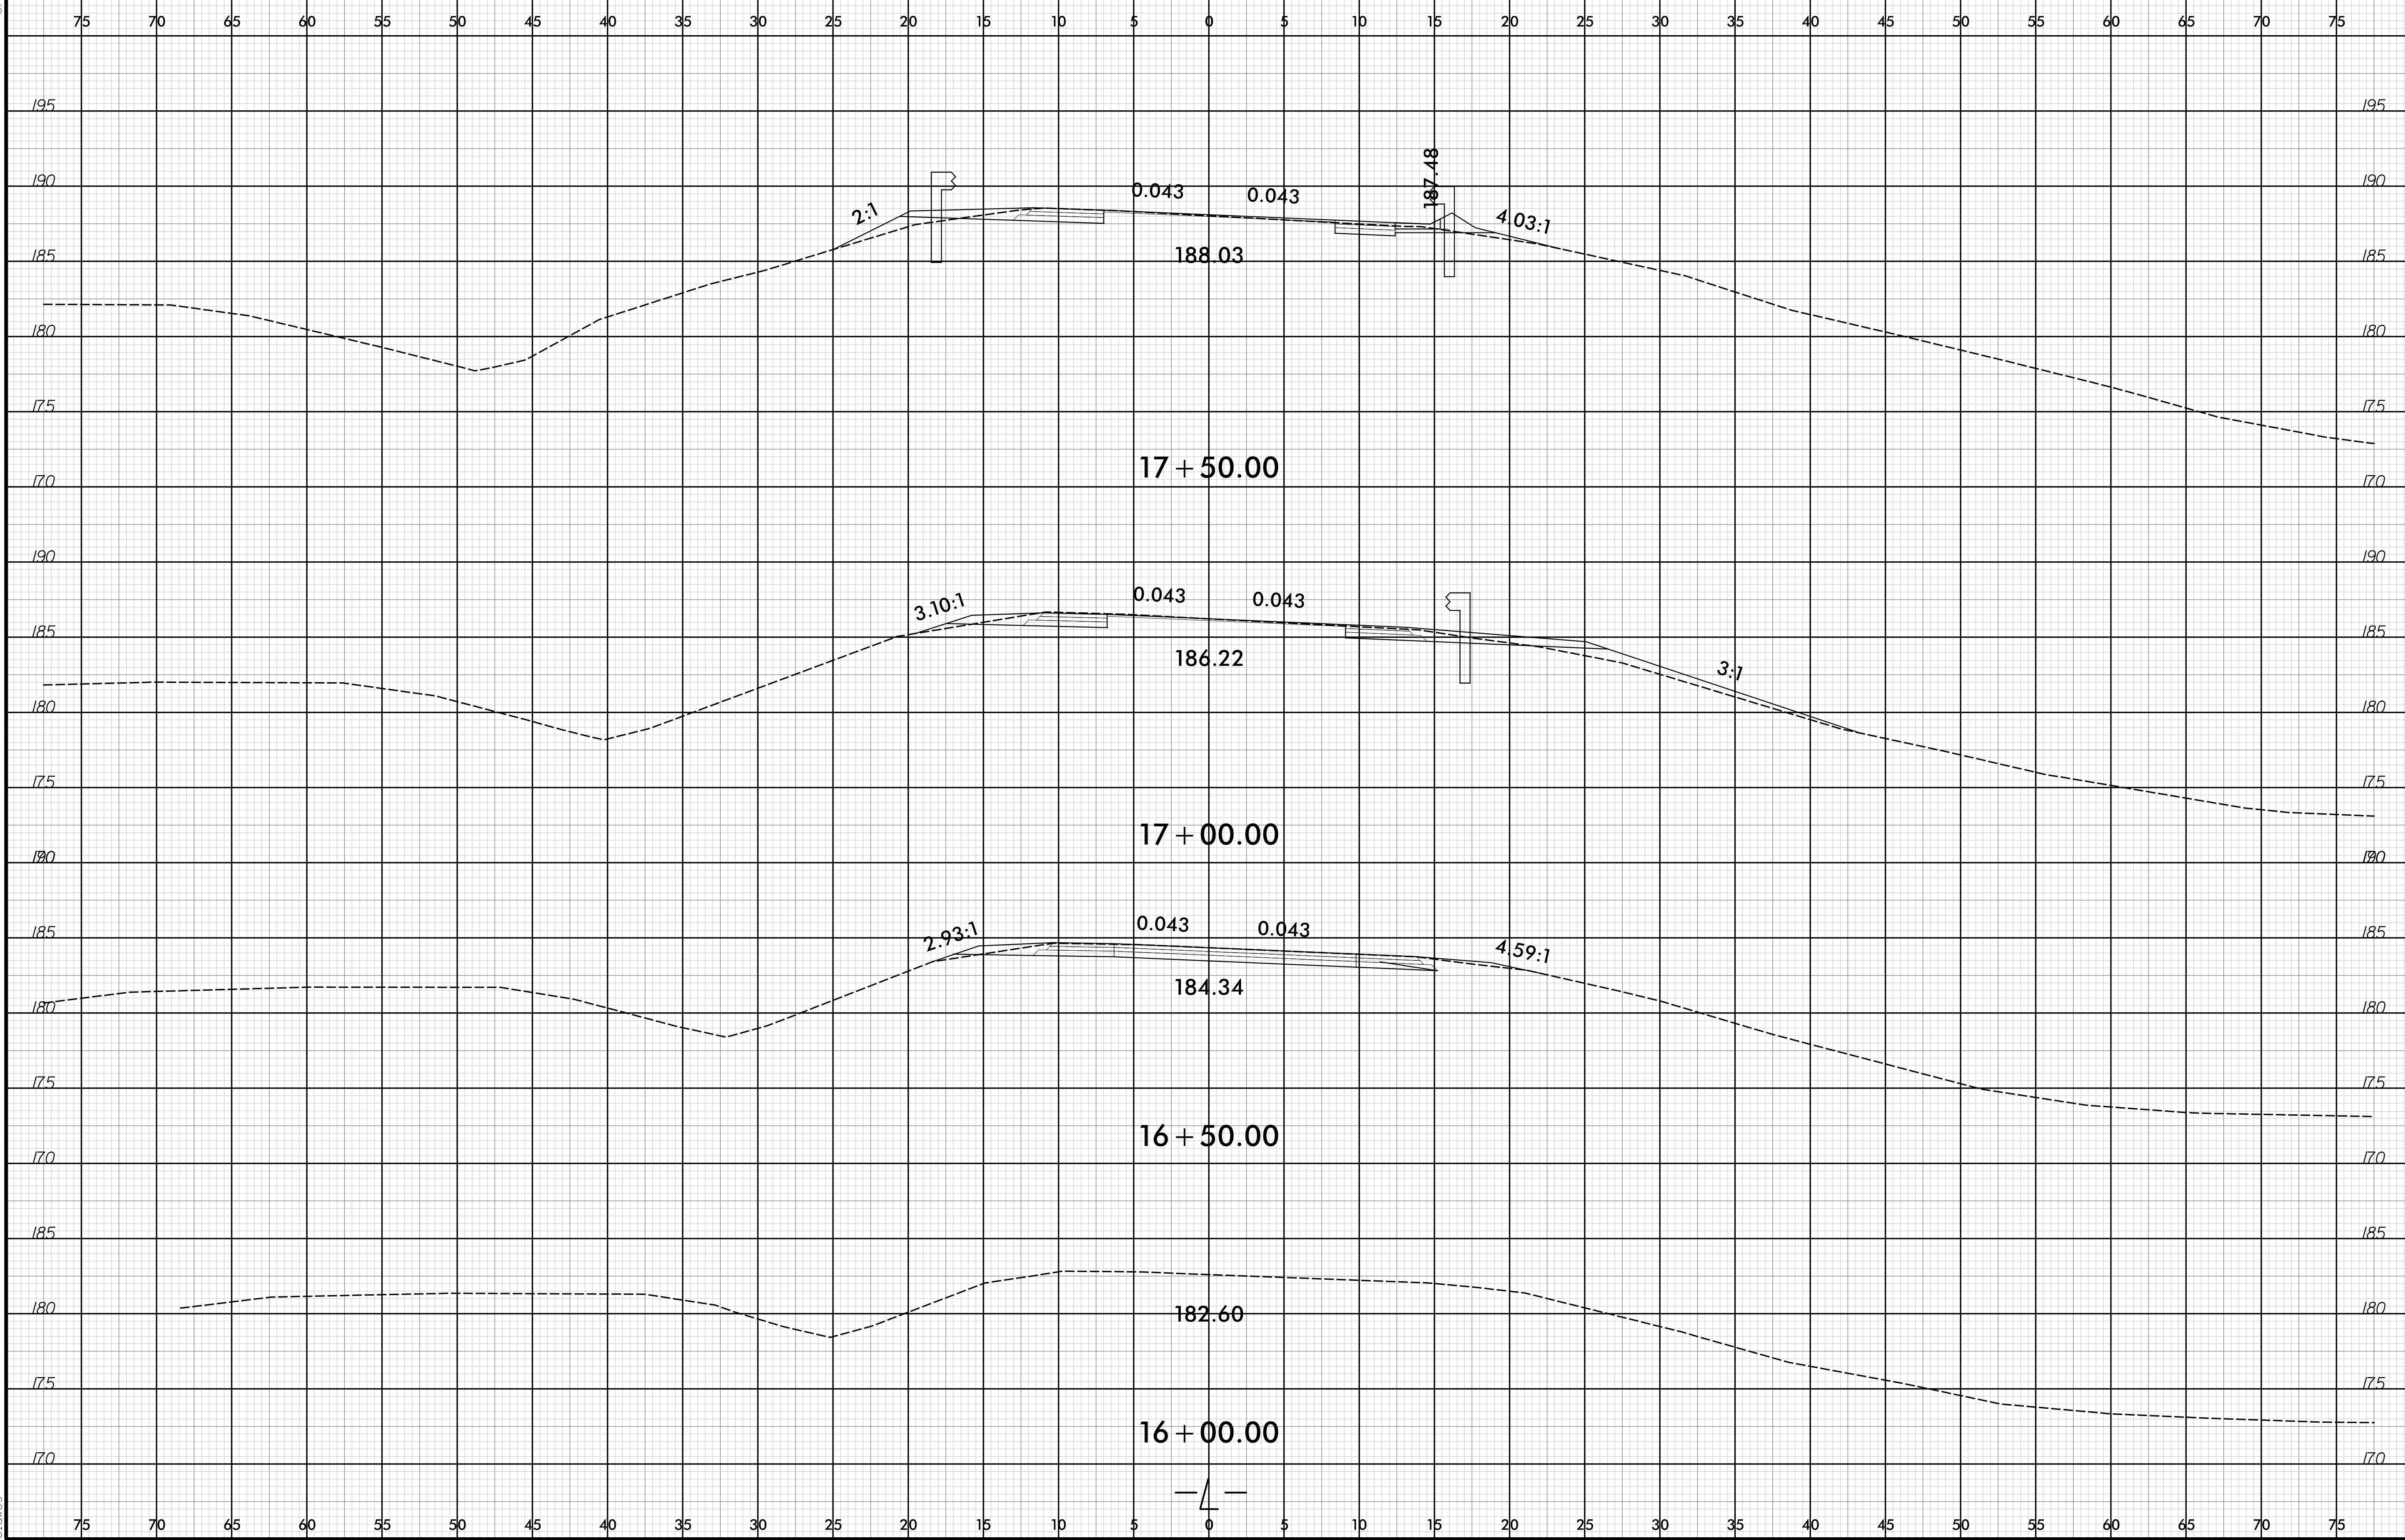

9/29/2017
R:\008\rdy_xsc.dgn
elbawes