


6/23/16

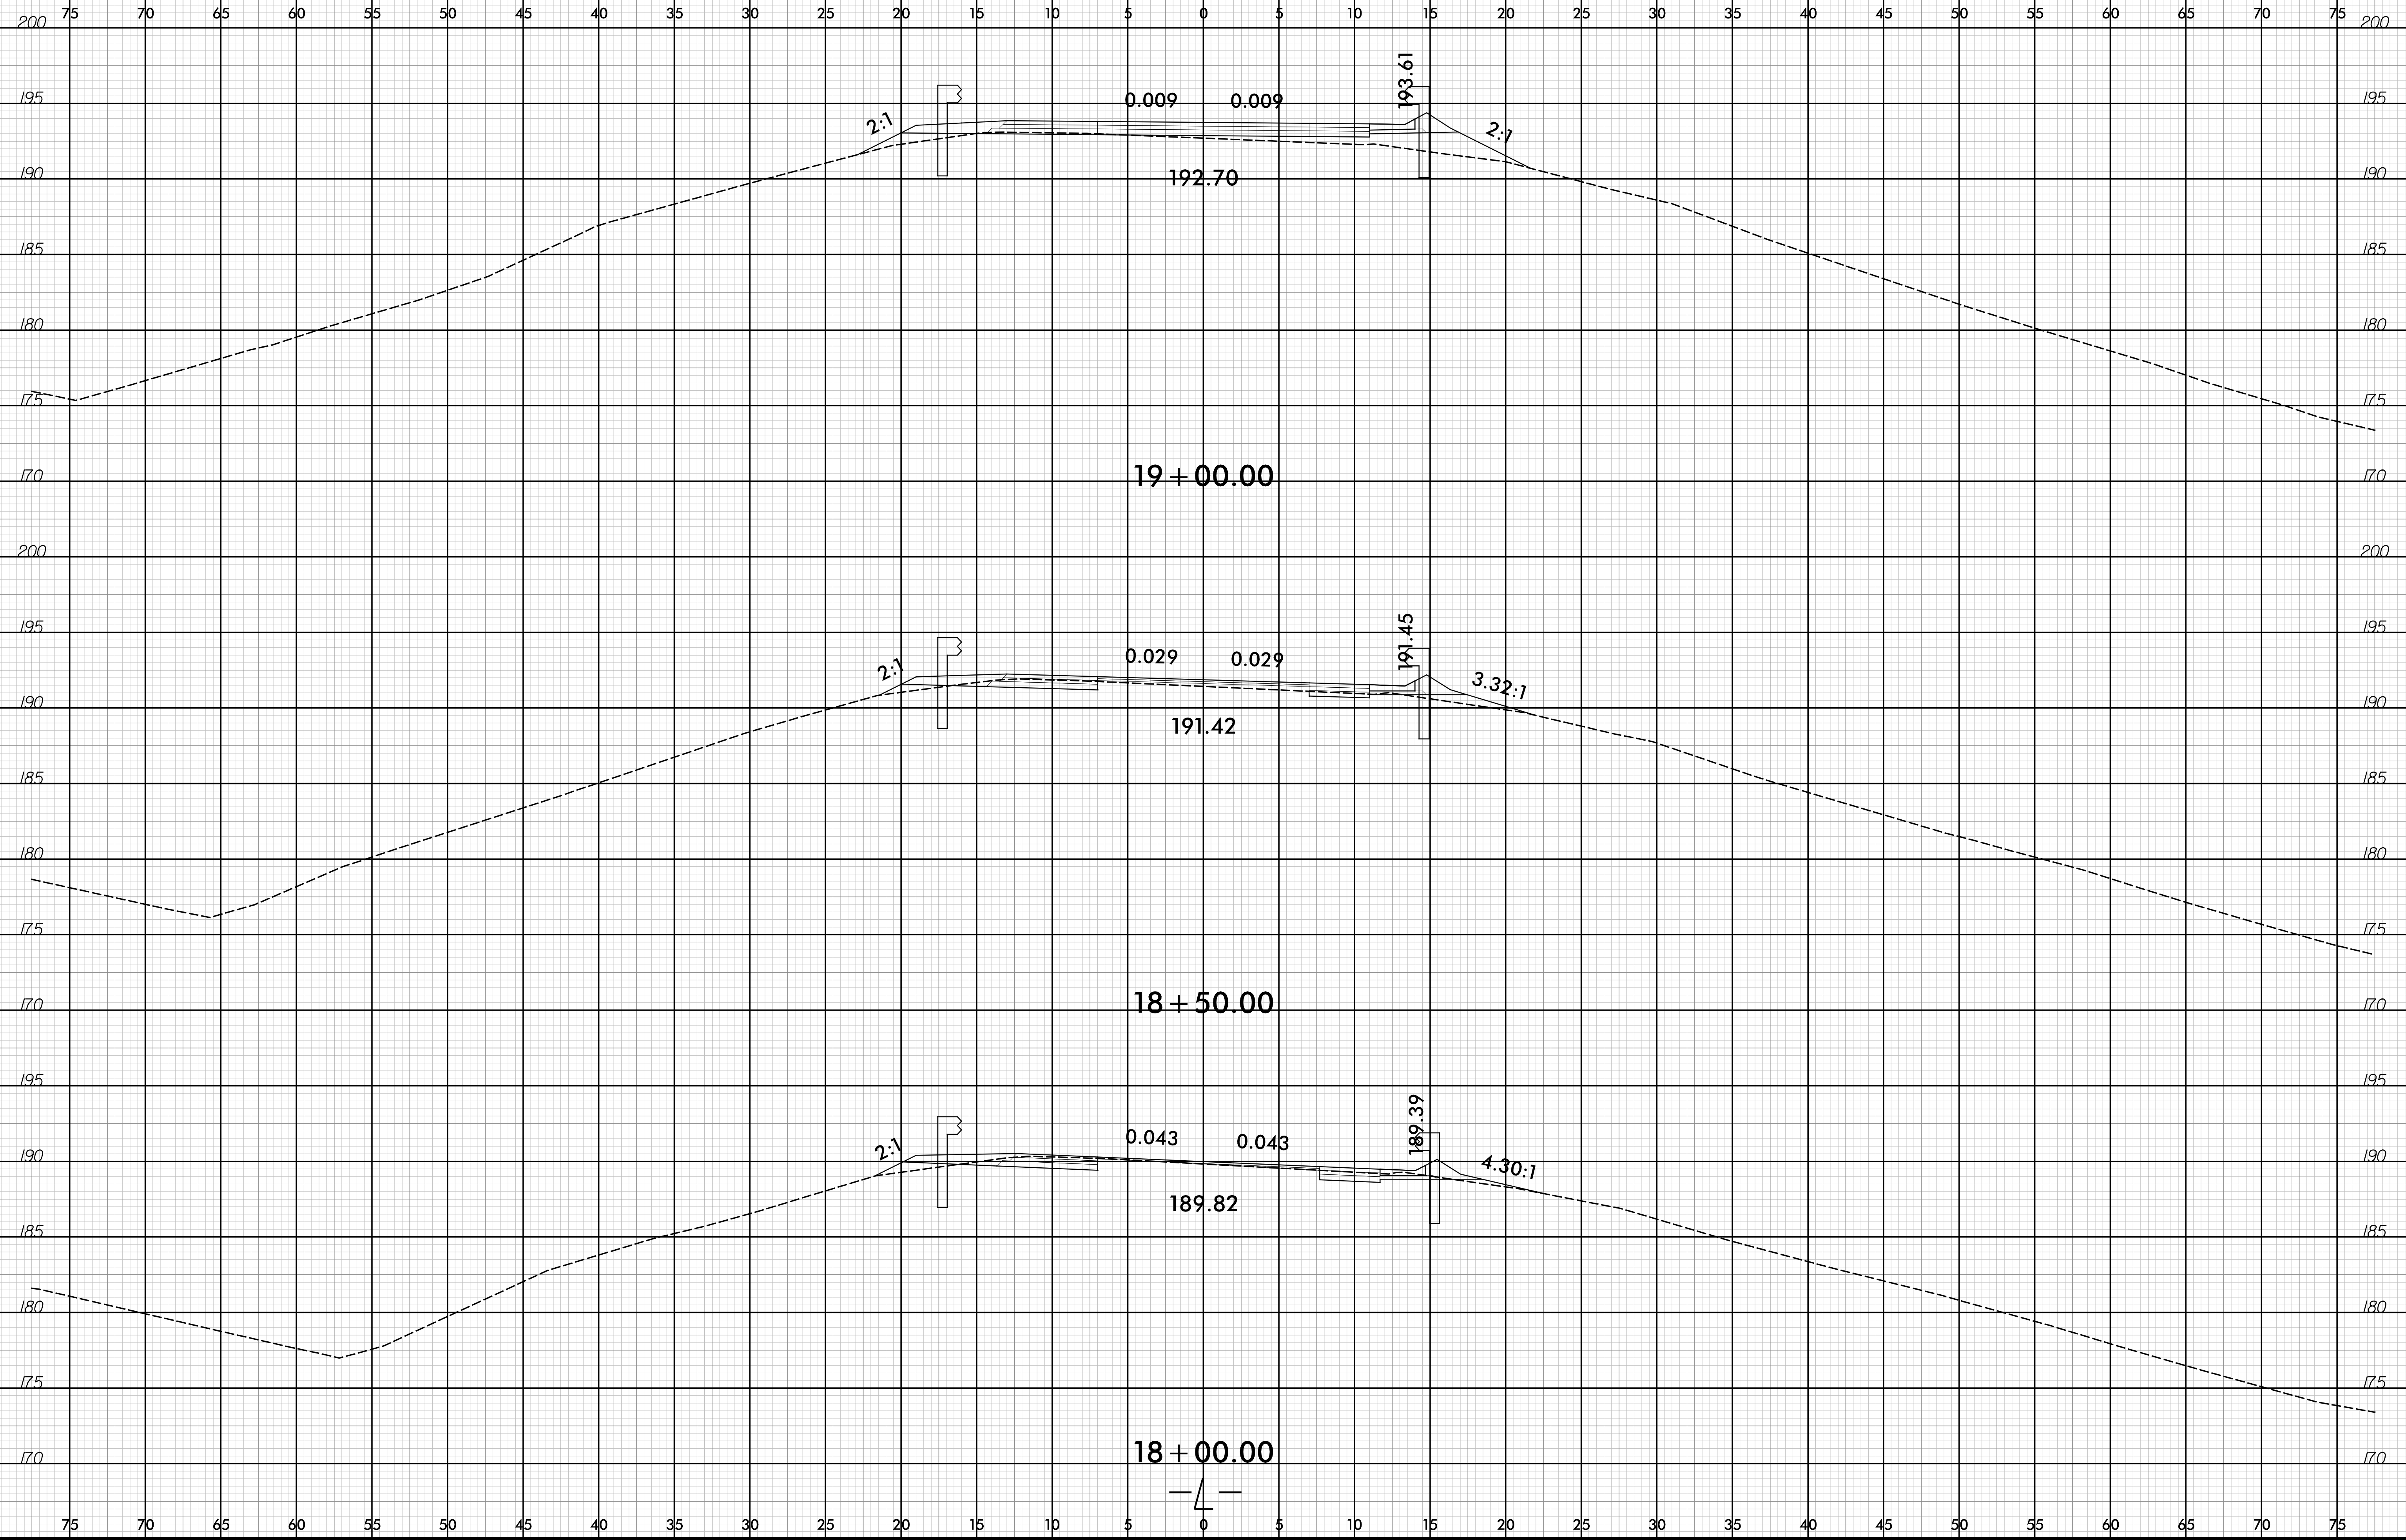

9/29/2017
R:\008_rdy_xsc.dgn
elbawes