


6/23/16

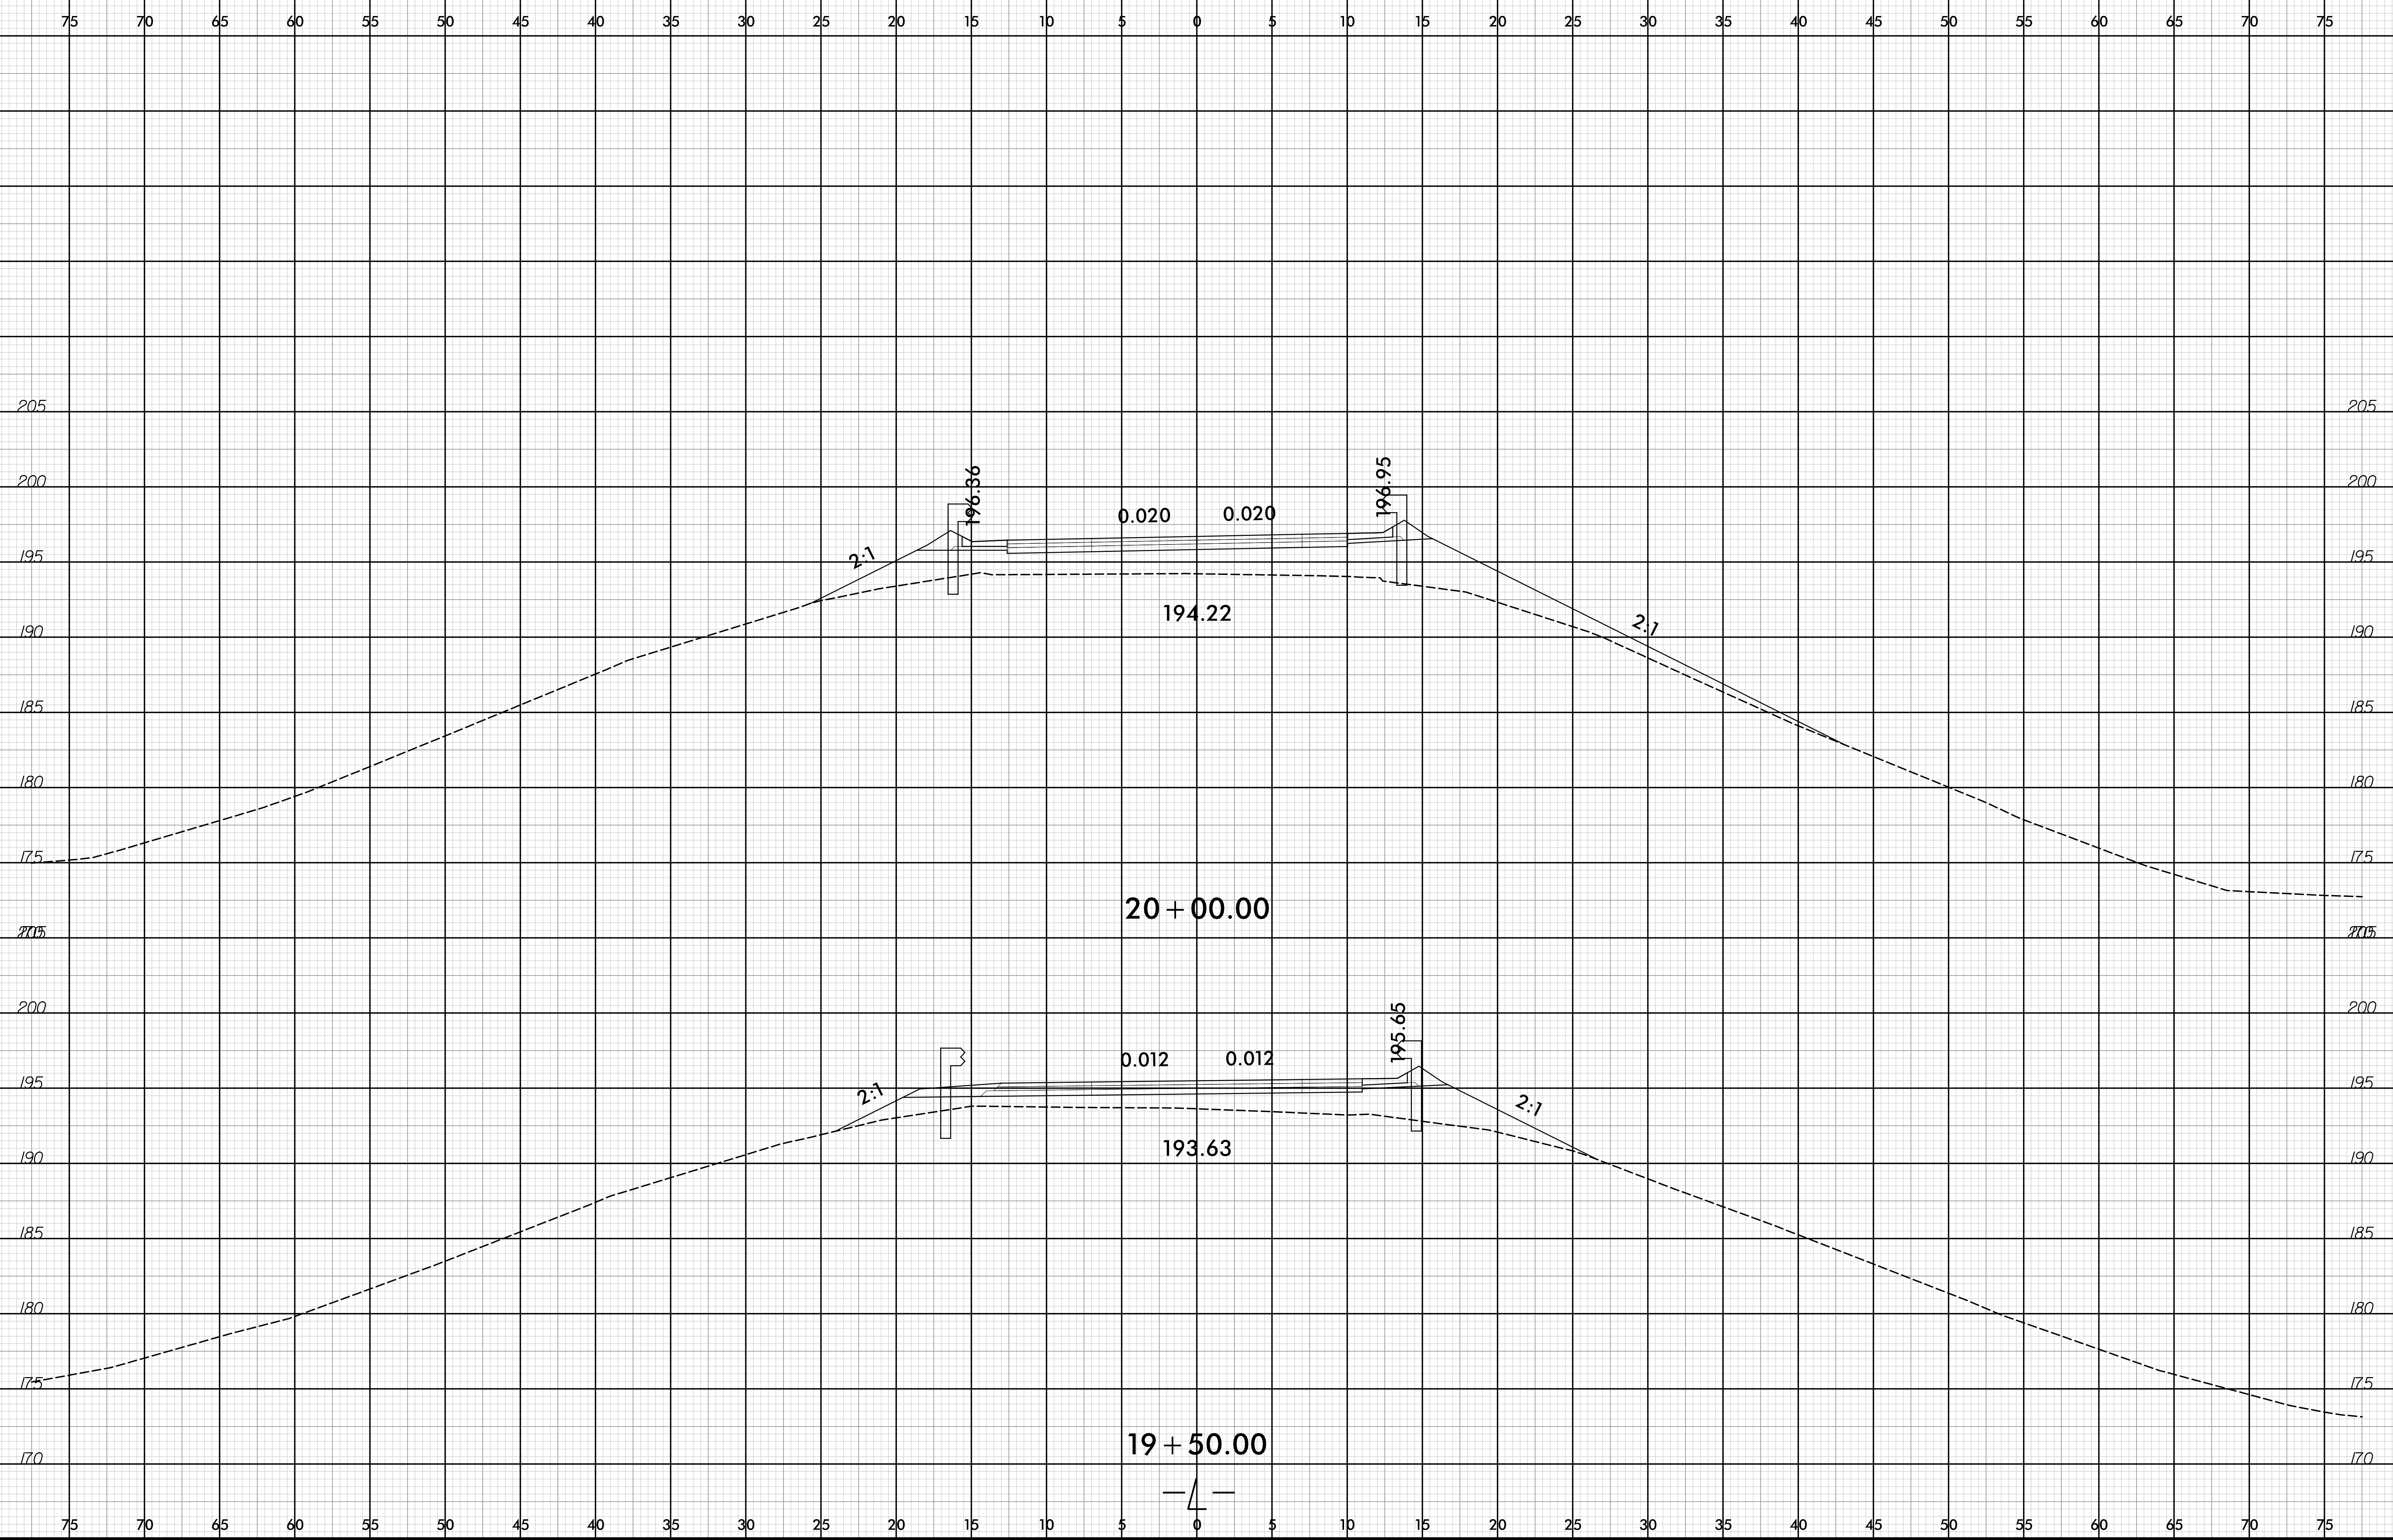

9/29/2017  
R:\008\_rdy\_xsc.dgn  
elbawes