


6/23/16

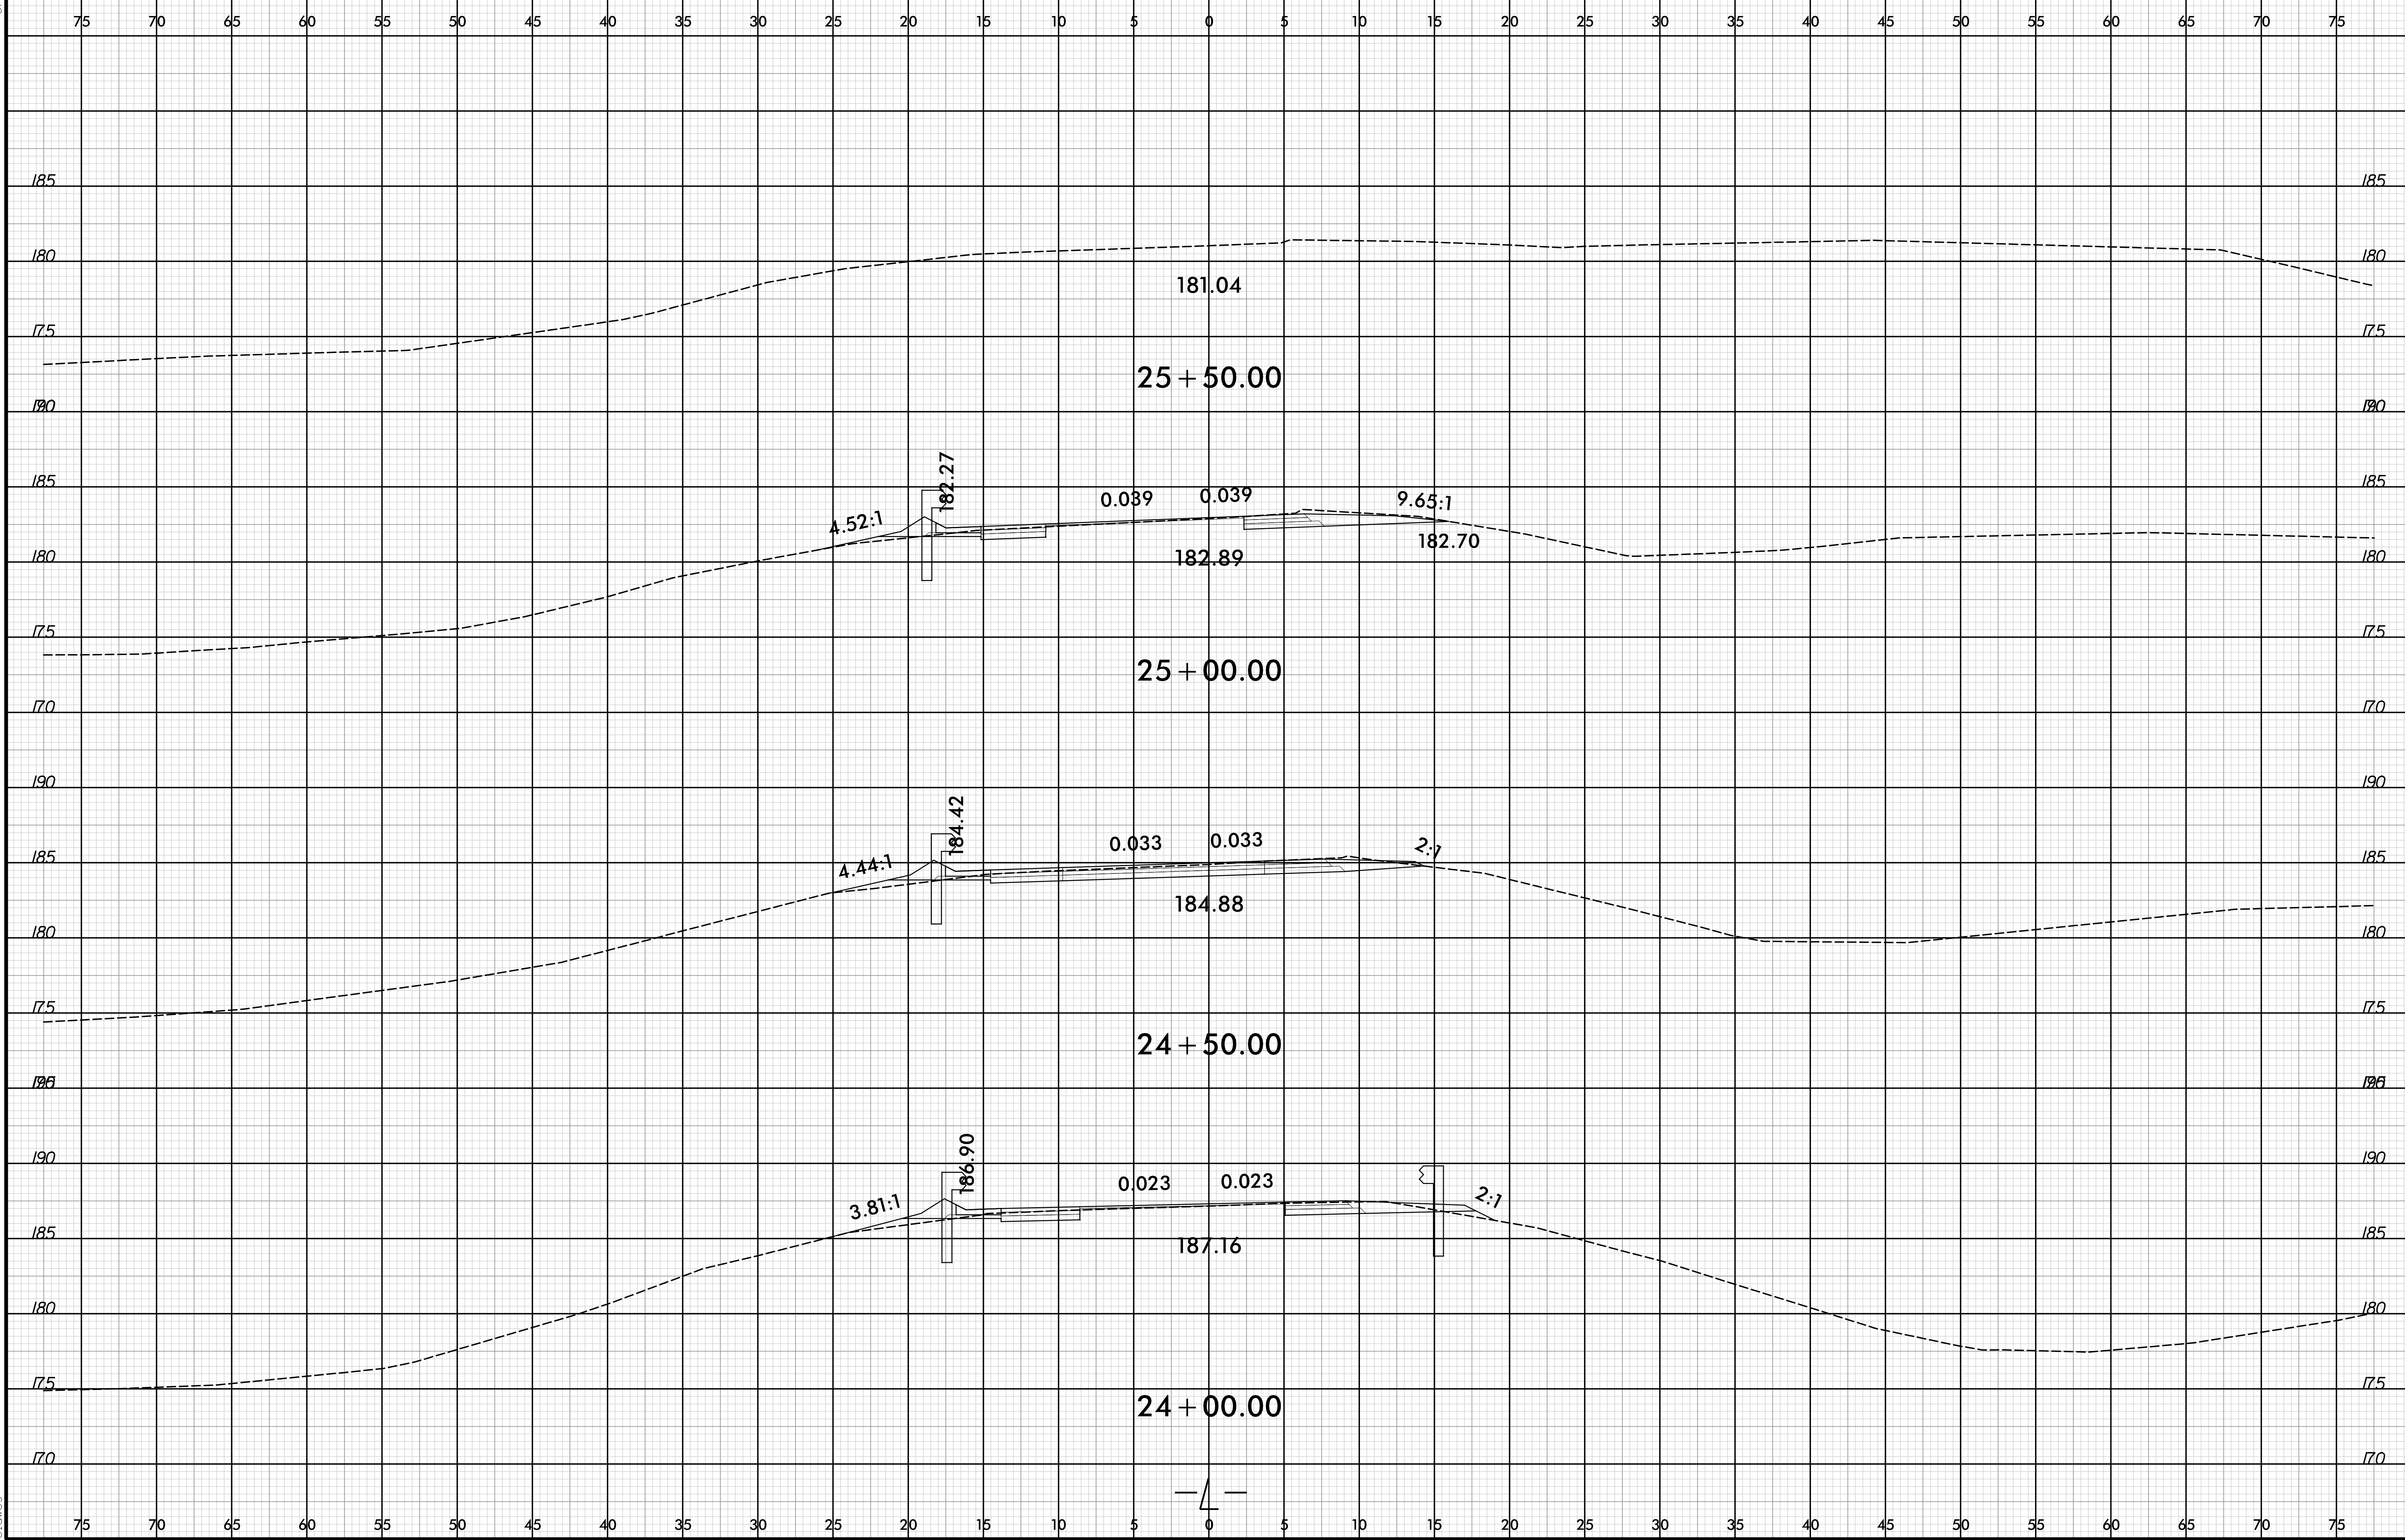

9/11/2017  
R-008.rdy.xsc.dgn  
elbawes