


6/23/16

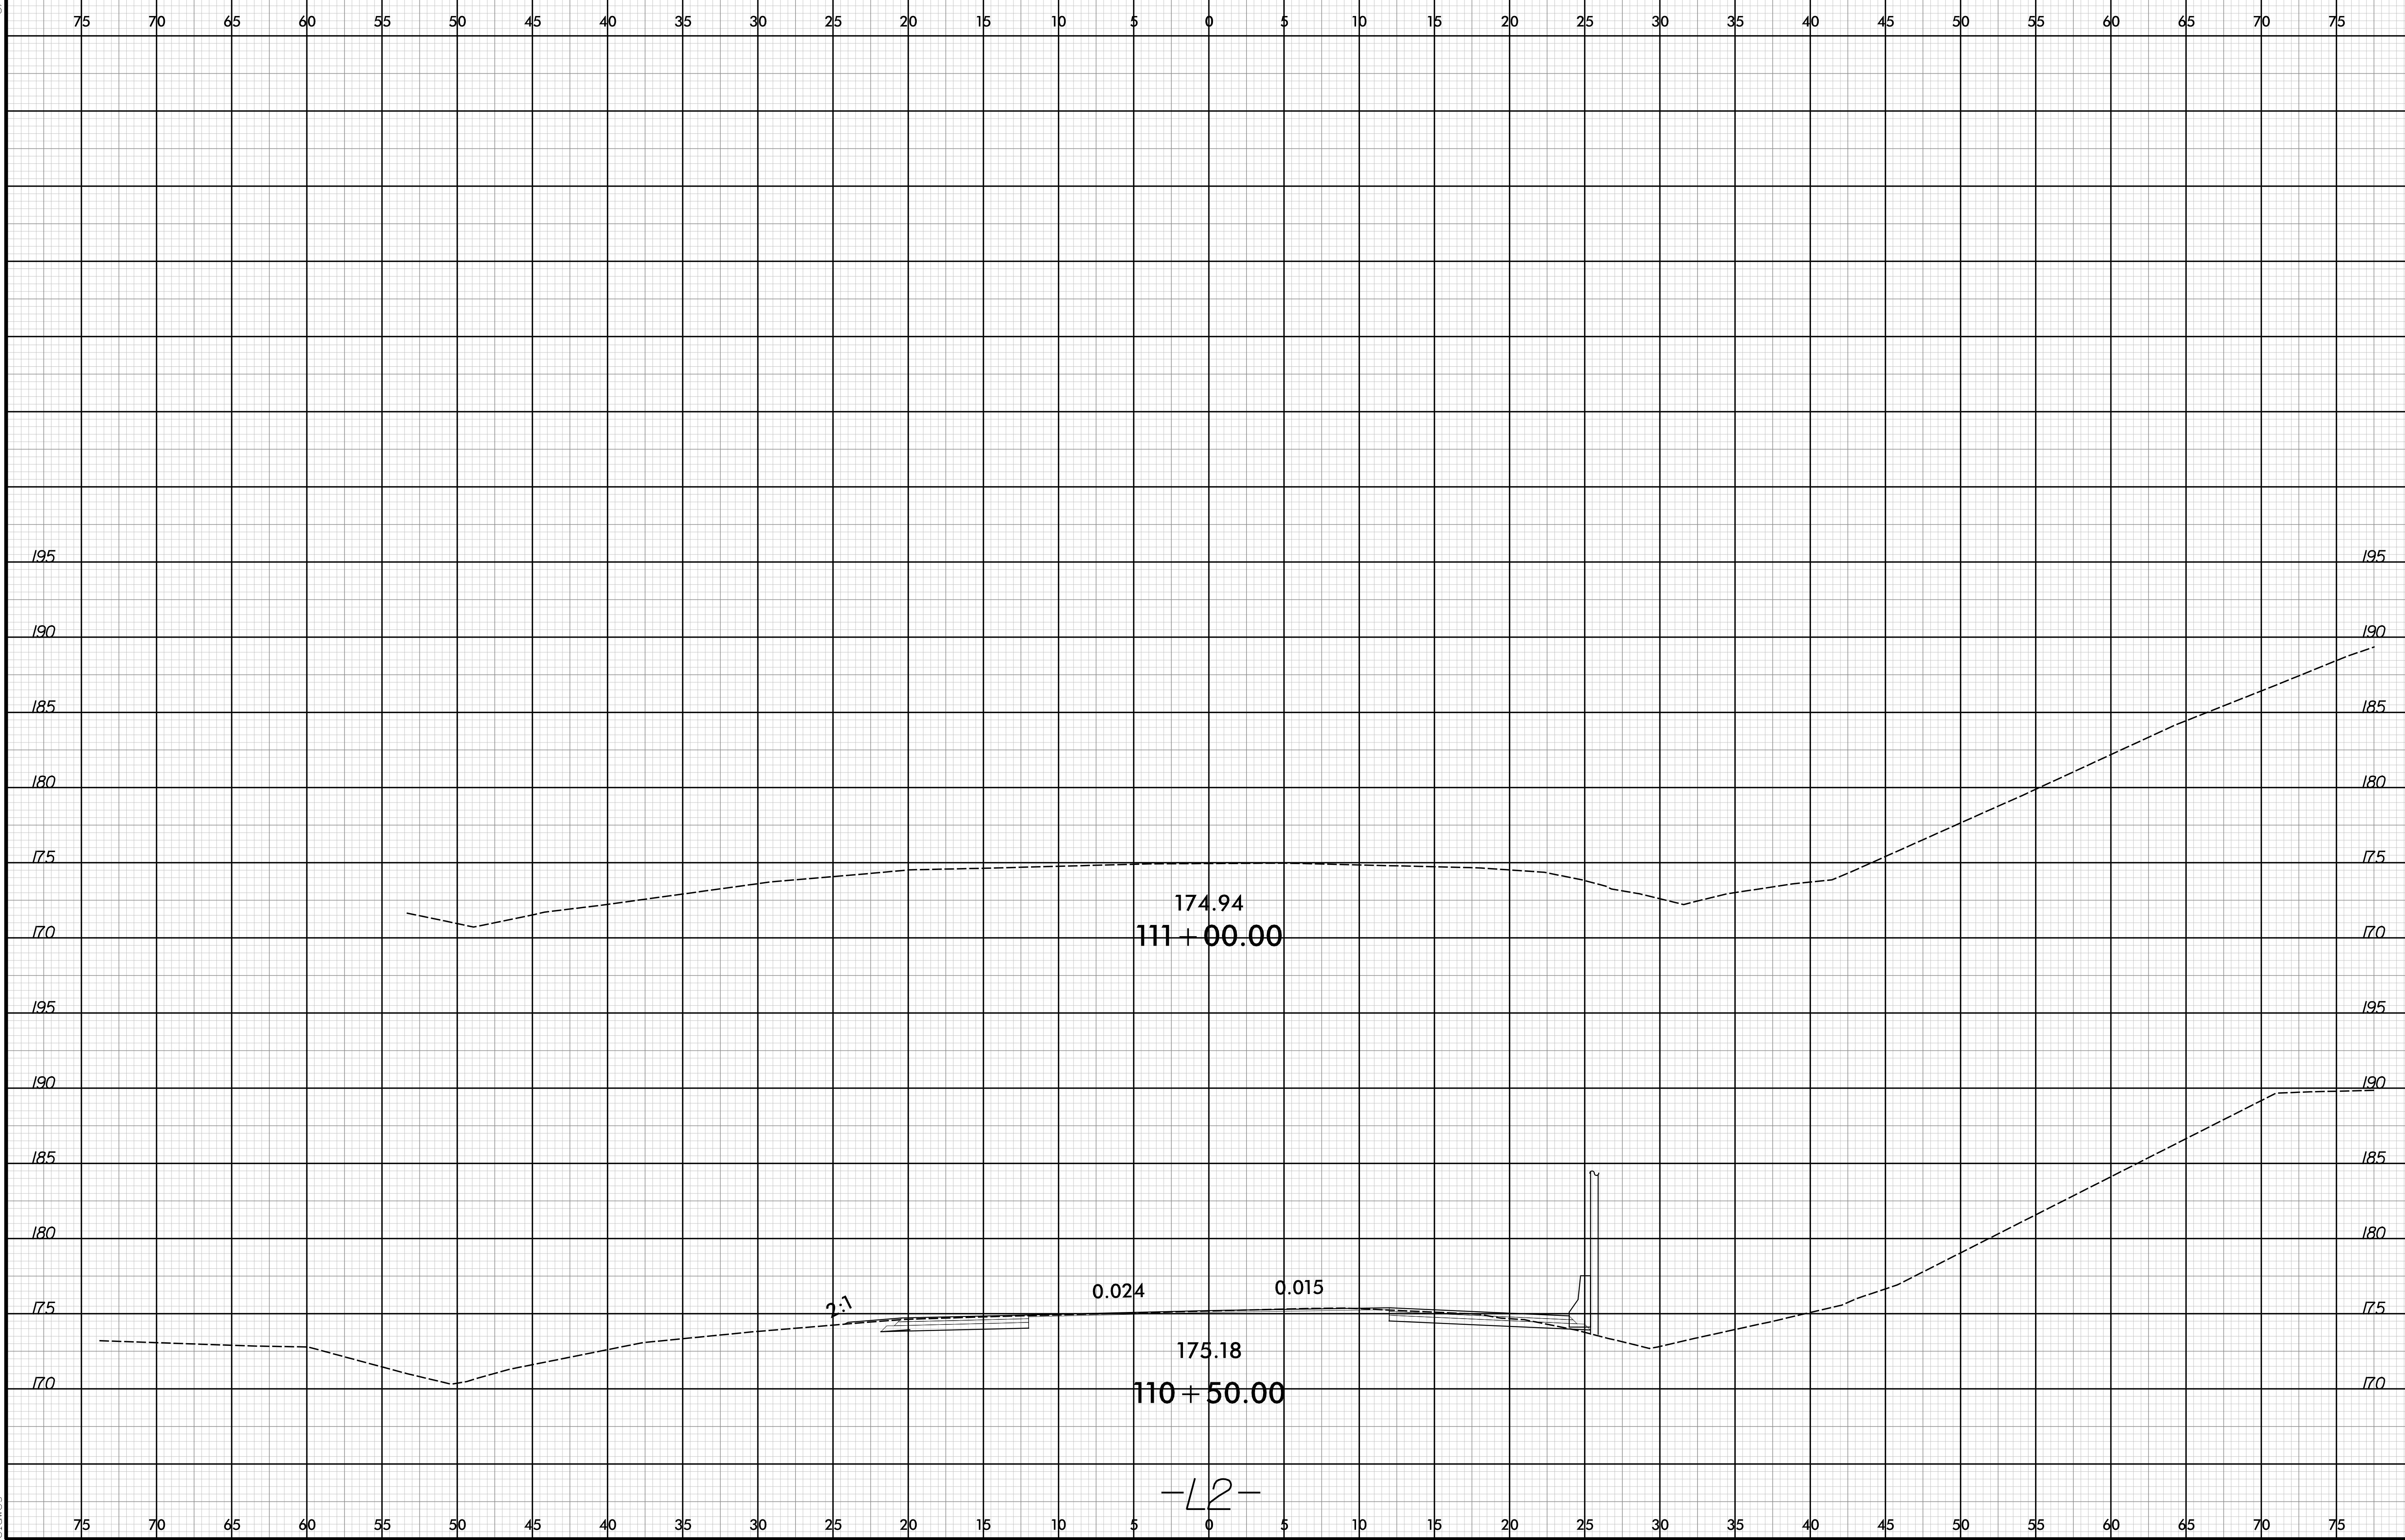

9/11/2017
R-008.rdy.xsc-L2.dgn
elbaves

-L2-