


6/23/16

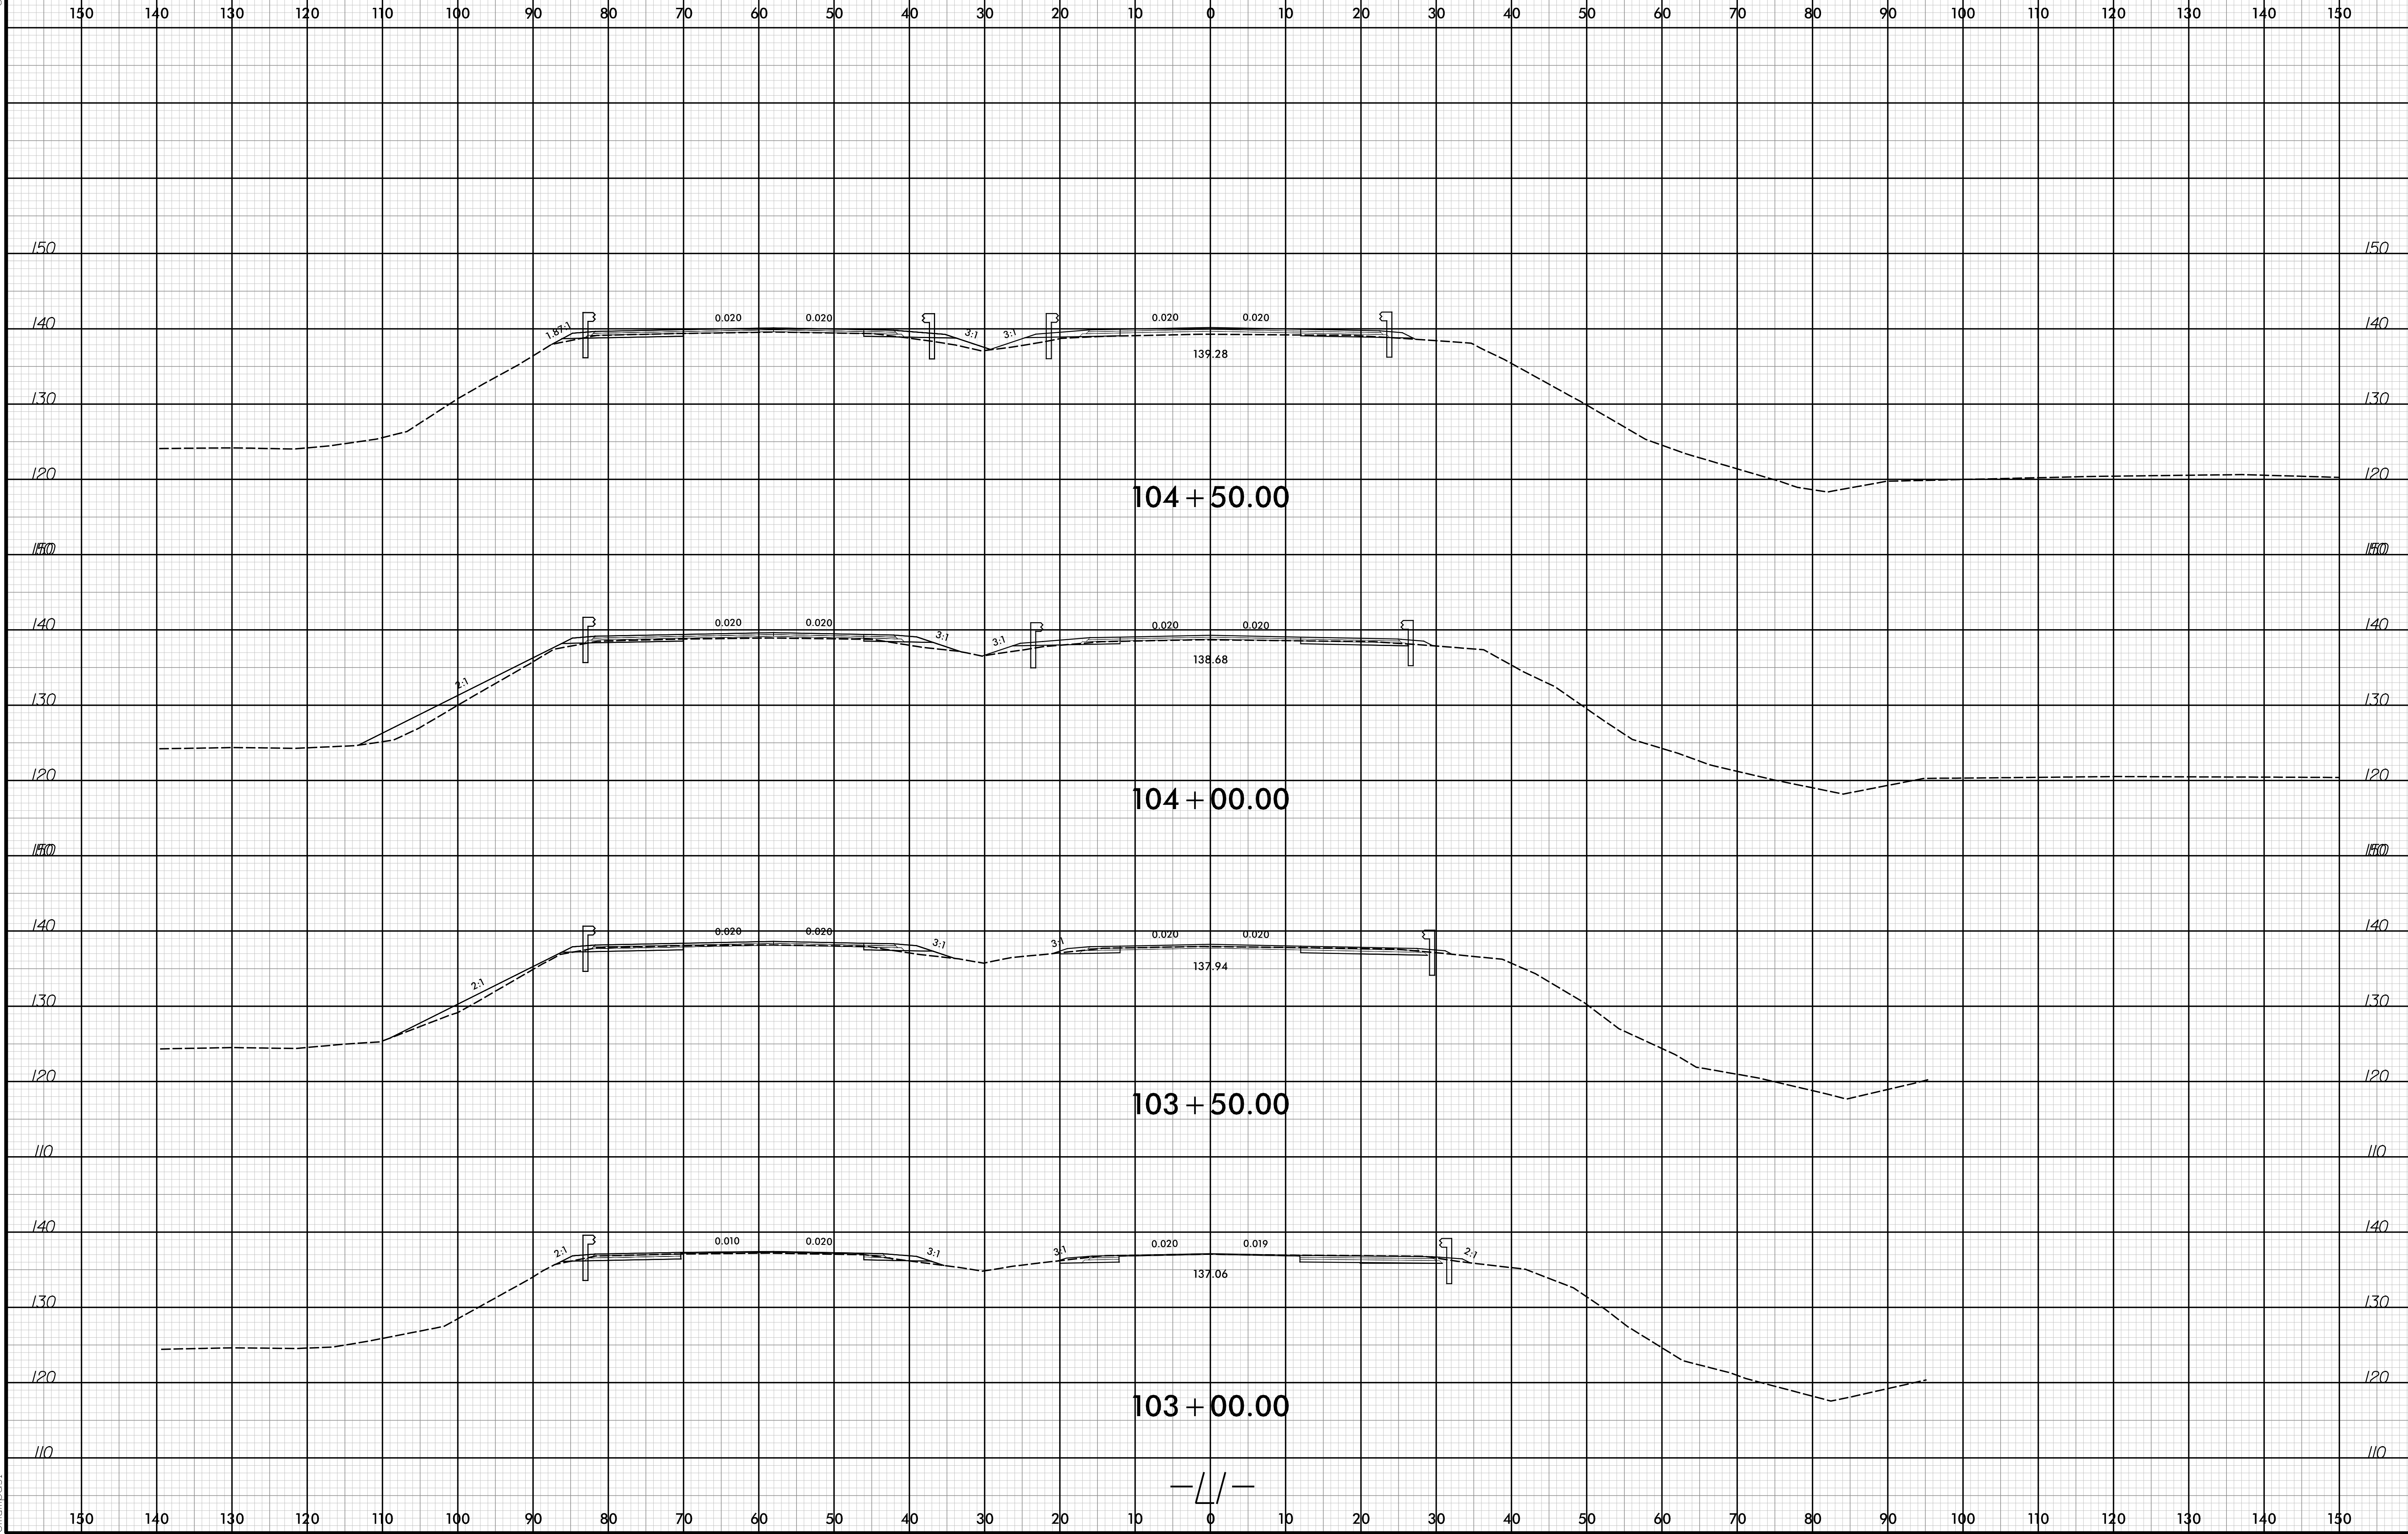

9/11/2017  
R:\166\_129\_r.dwg\_xsc.dgn  
emumbasi