


6/23/16

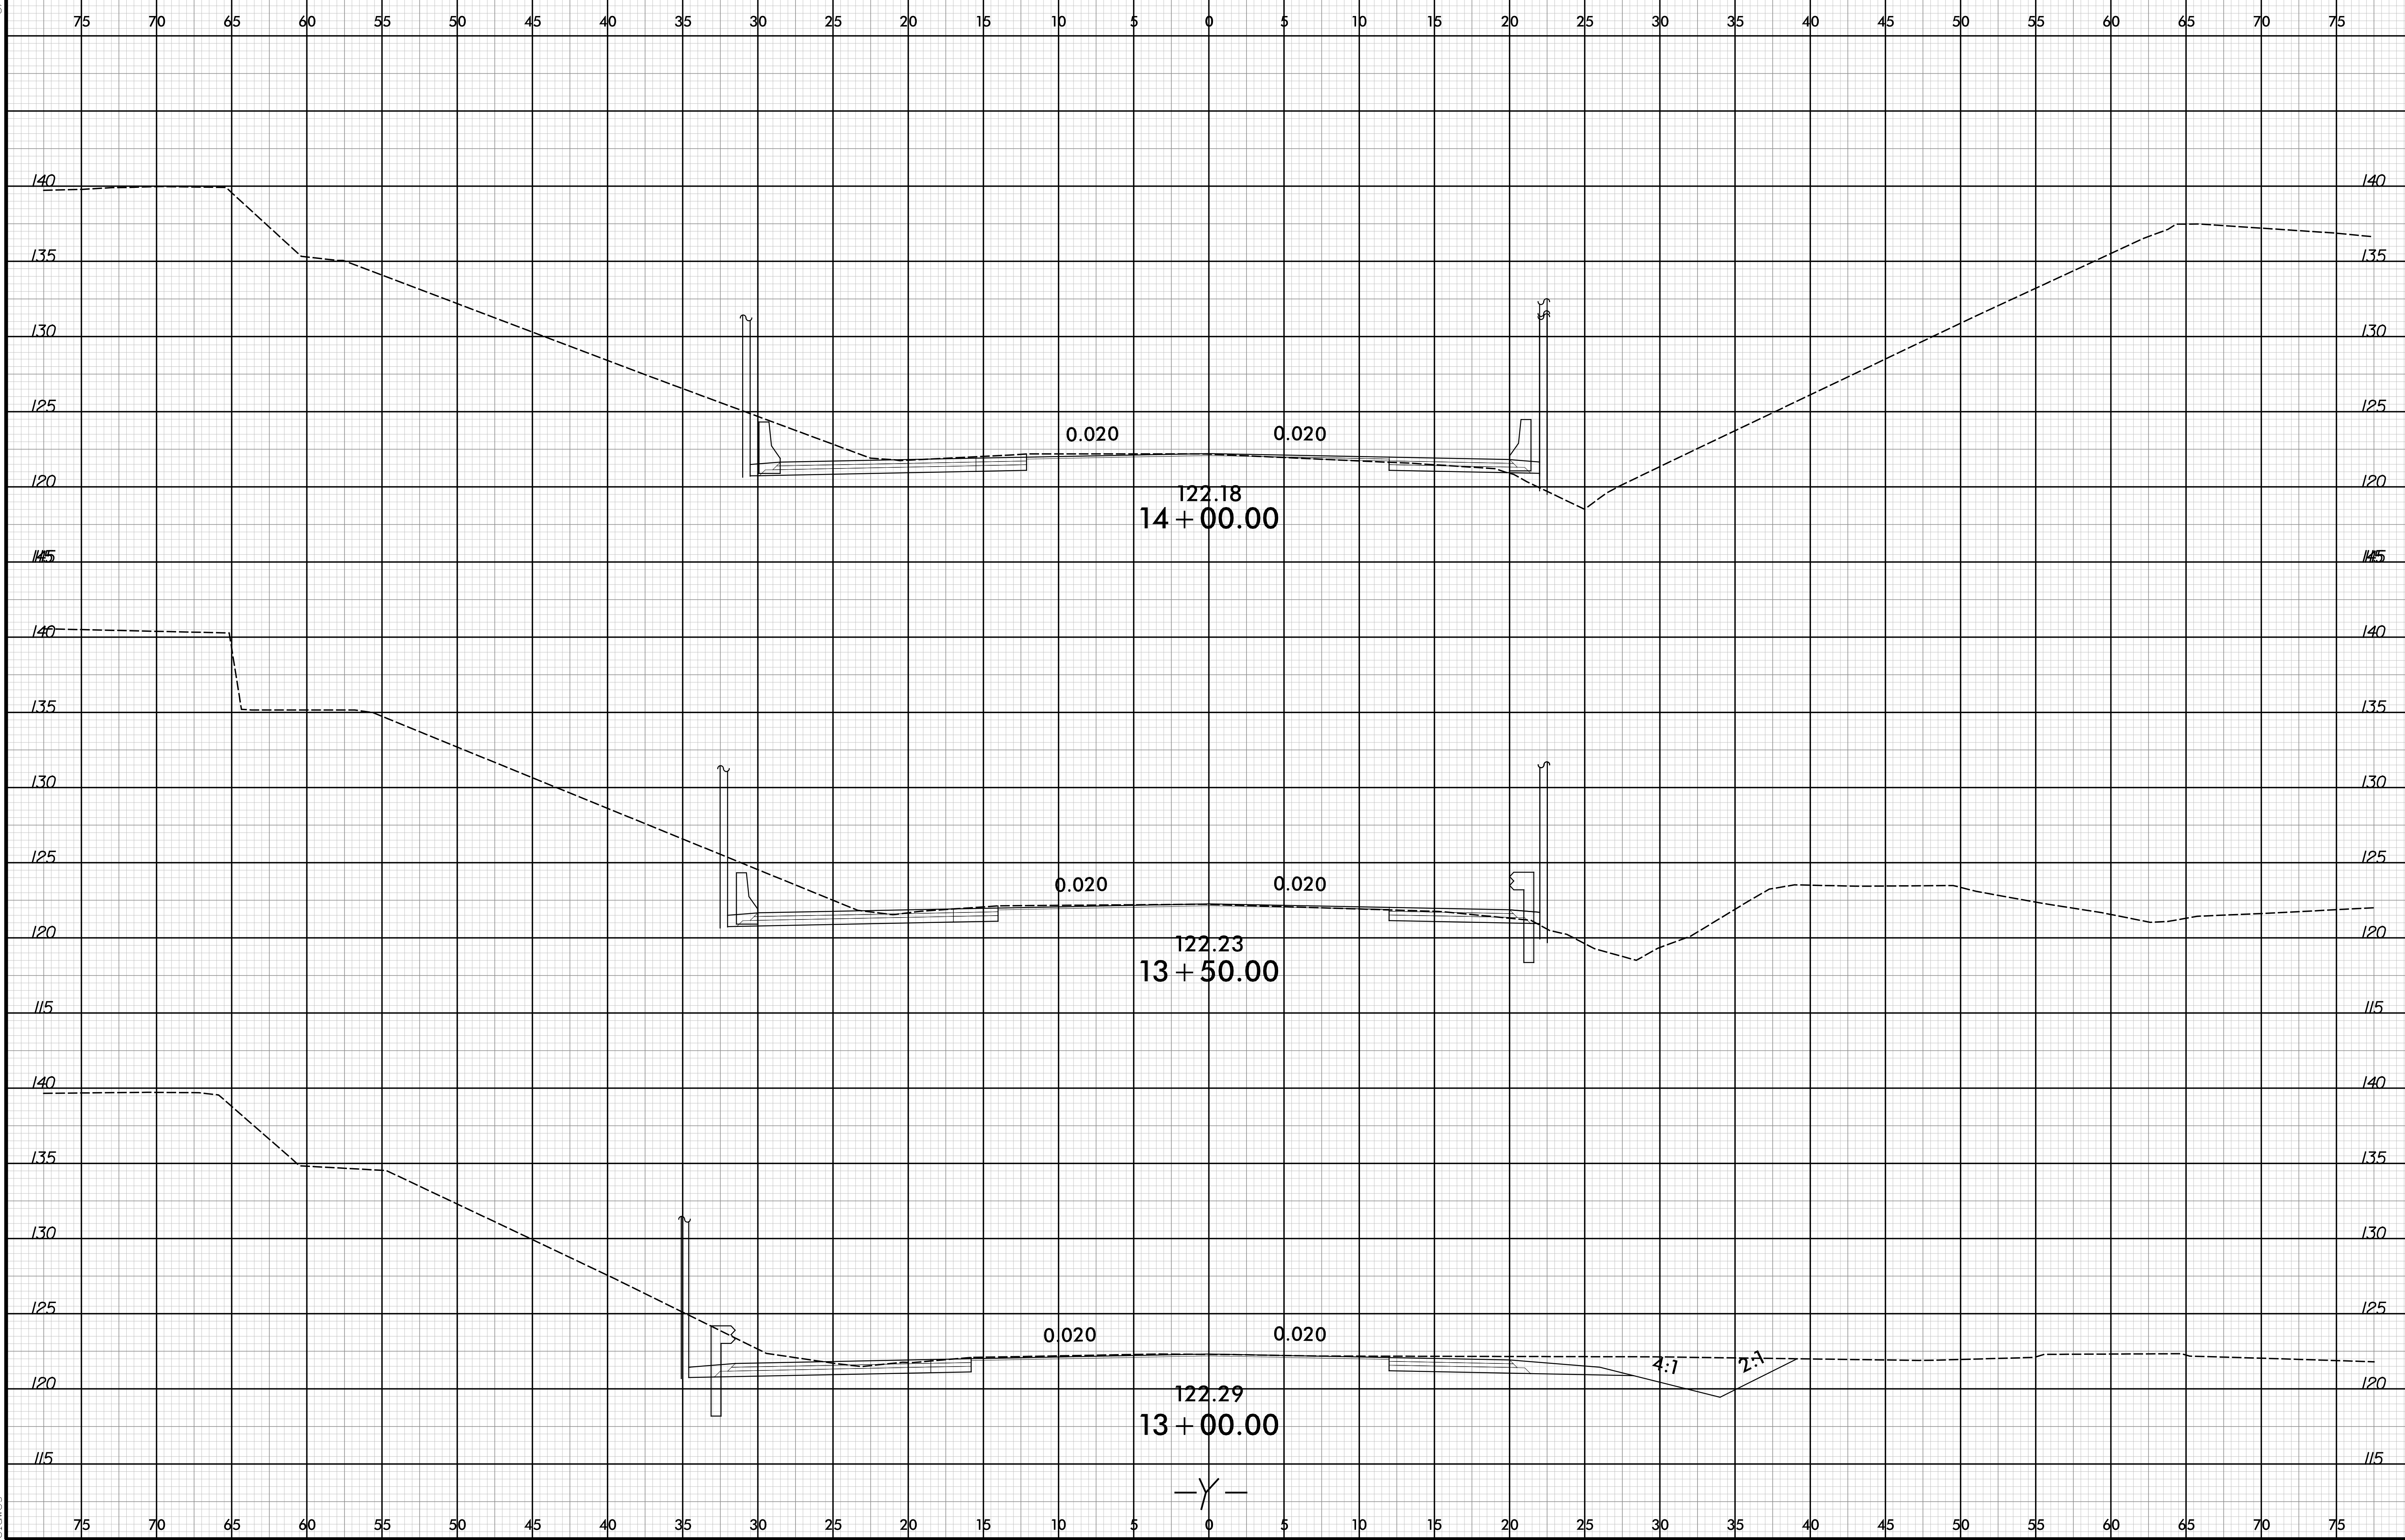

9/11/2017
Y:\line\rdj_xssc.dgn
e:\l\awes