


6/23/16

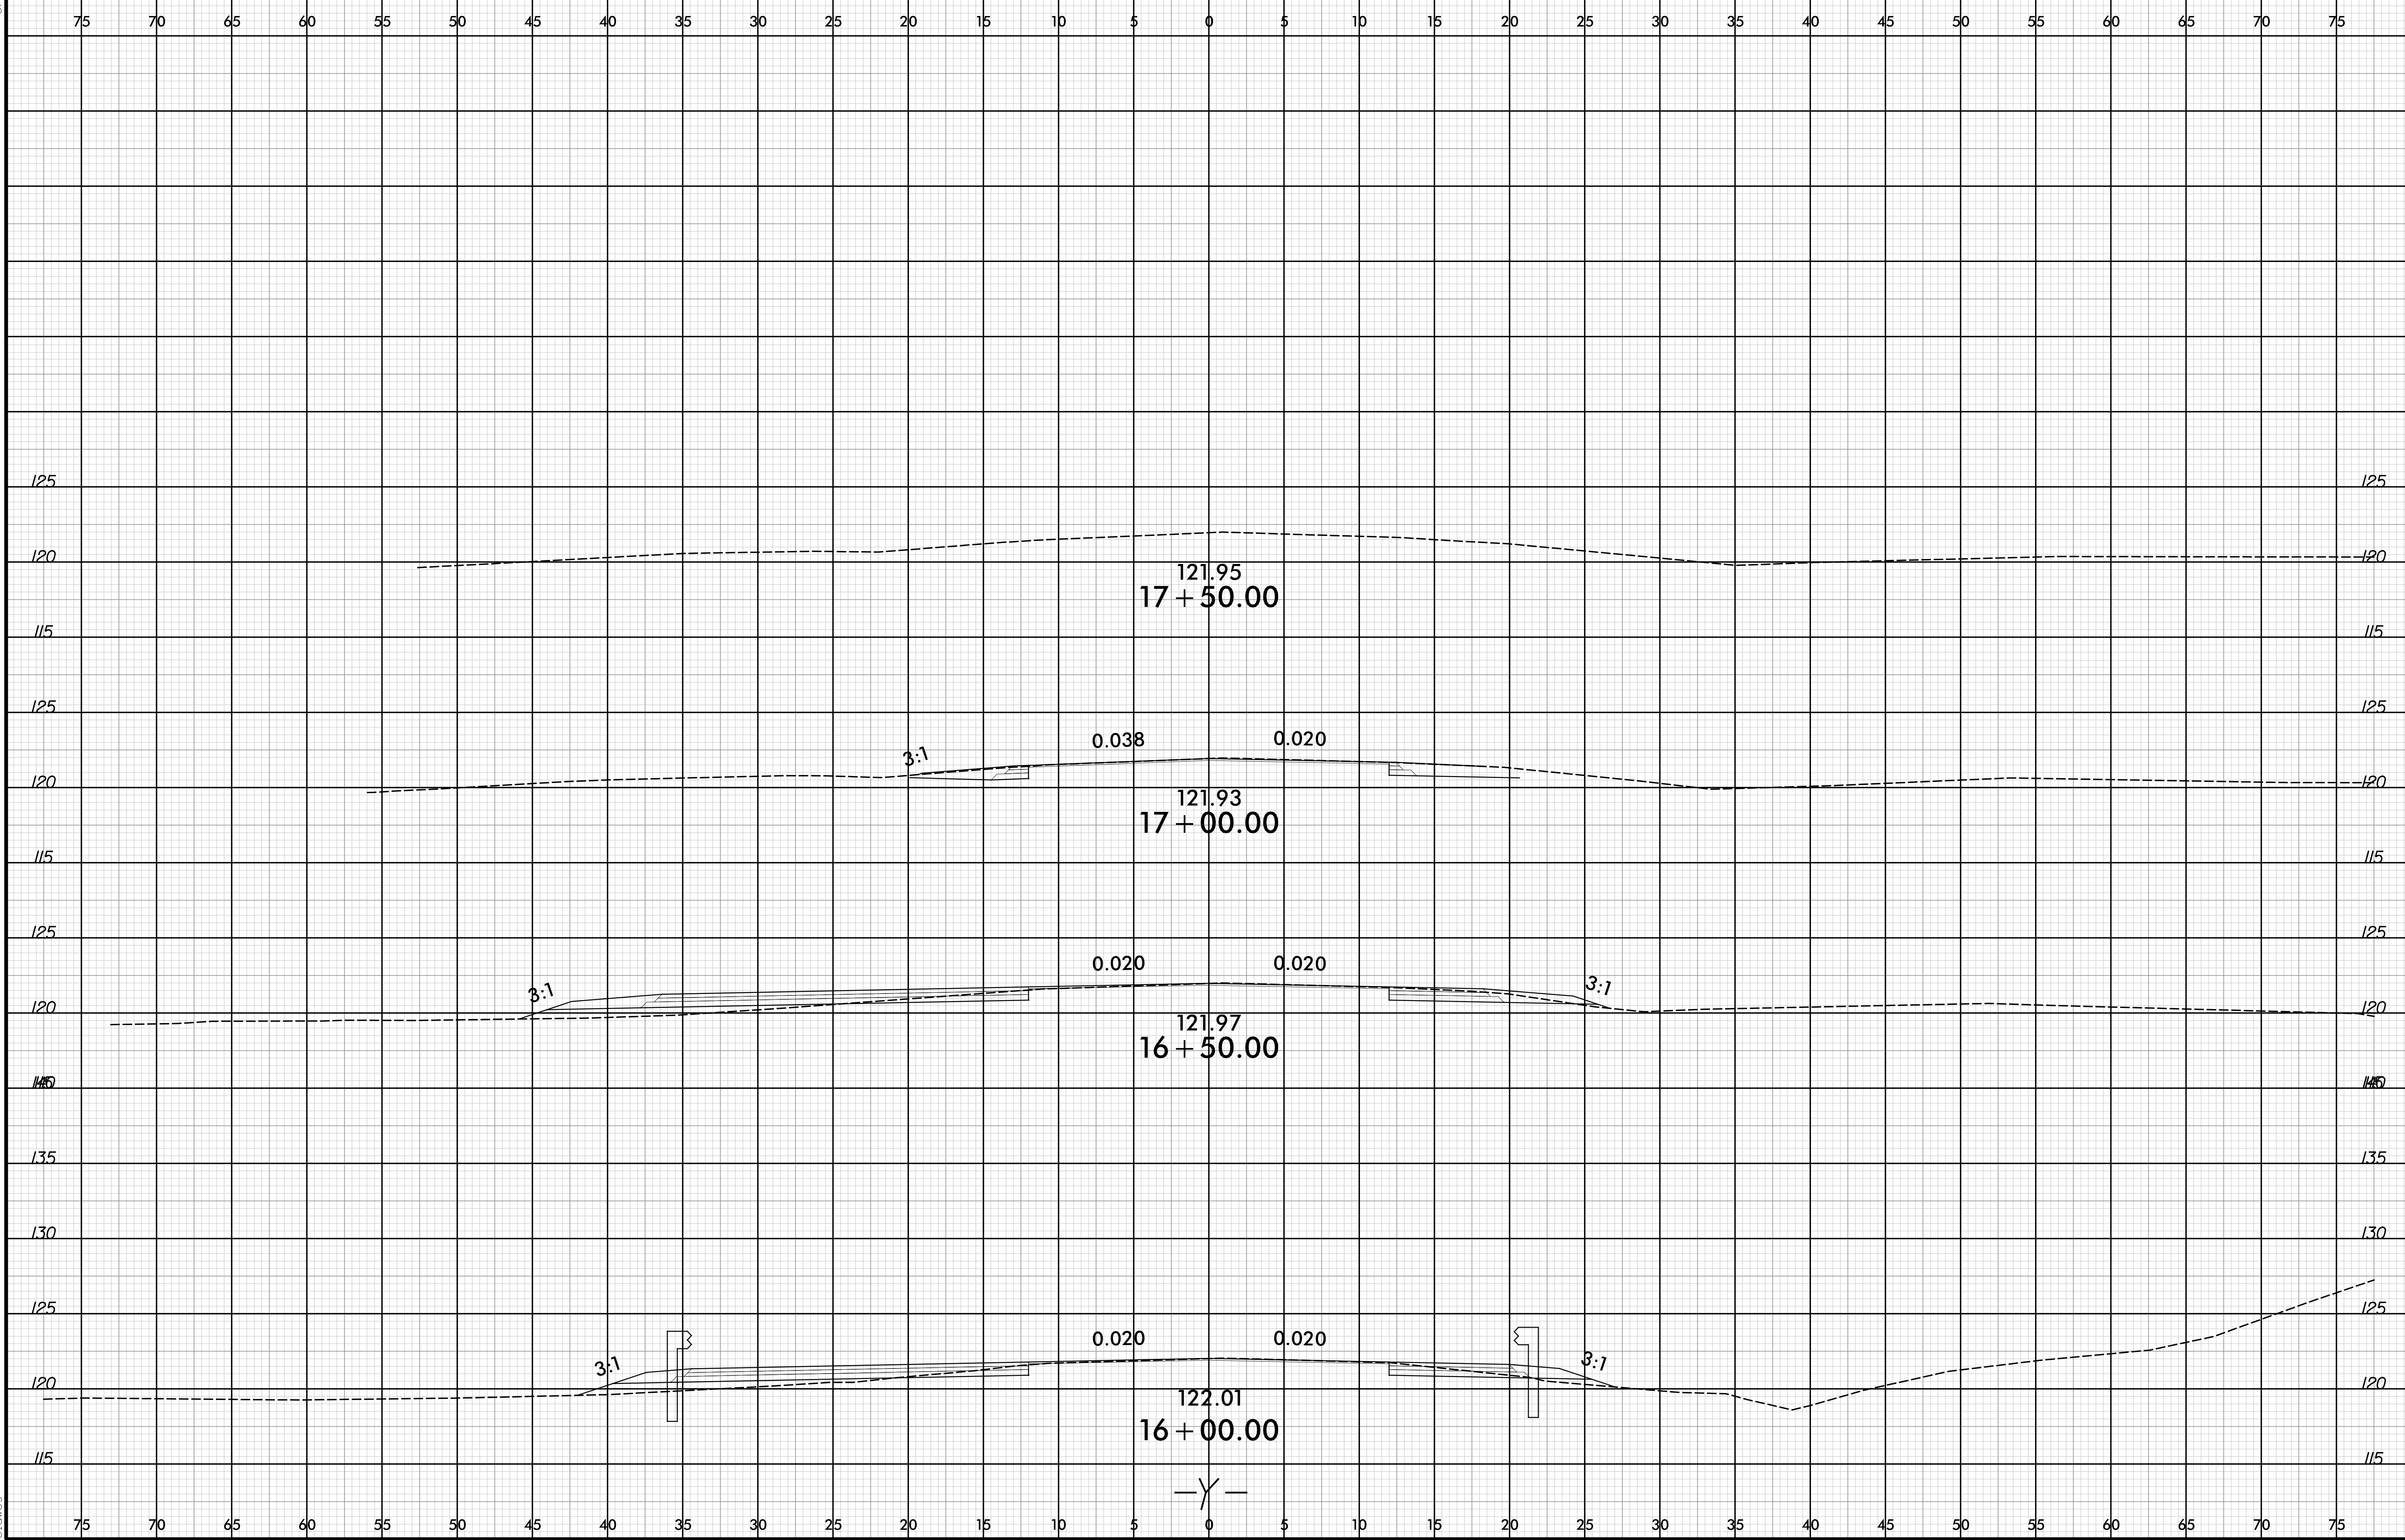

9/11/2017
Y:\line\rdj_xsc.dgn
el16w3