


PLAN OF BARRIER RAIL

** SEE 'END OF RAIL DETAILS' ON SHEET 2 OF 2 FOR ADDITIONAL REINFORCING STEEL.

DIMENSIONS ARE SHOWN FROM C JOINT AT BACK FACE OF BARRIER RAIL

PROJECT NO. 41665.7A
CUMBERLAND COUNTY
 STATION: 107+16.84 -L2-
13+69.76 -Y-

SHEET 1 OF 2

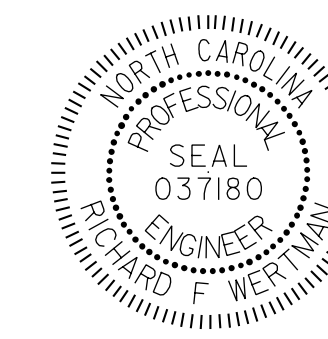

STATE OF NORTH CAROLINA
 DEPARTMENT OF TRANSPORTATION
 RALEIGH

**VERTICAL
 CONCRETE
 BARRIER RAIL**

DRAWN BY : B.A. WHITE DATE : 10/12/17
 CHECKED BY : R.F. WERTMAN DATE : 10/17/17
 DESIGN ENGINEER OF RECORD : R.F. WERTMAN DATE : 11/06/17

PLANS PREPARED BY:
Gannett Fleming
 Excellence Delivered *As Promised*
 Suite 102
 2610 Wycliff Road
 Raleigh NC 27607-3073
 (919) 420-7660
 NC Lic. No. F-0270

DOCUMENT NOT CONSIDERED
 FINAL UNLESS ALL
 SIGNATURES COMPLETED

REVISIONS						SHEET NO.
NO.	BY:	DATE:	NO.	BY:	DATE:	S03-12
1			3			TOTAL SHEETS
2			4			24

STR. NO. 3