
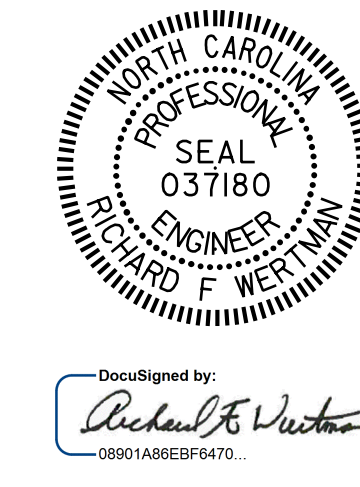


PROJECT NO. 41665.7A  
CUMBERLAND COUNTY  
 STATION: 14+10.22 -Y-

**PLAN VIEW FOR RETAINING WALLS NO. 3 & NO. 4**

NOTE: OFFSETS ARE TO FRONT FACE OF MSE WALL.

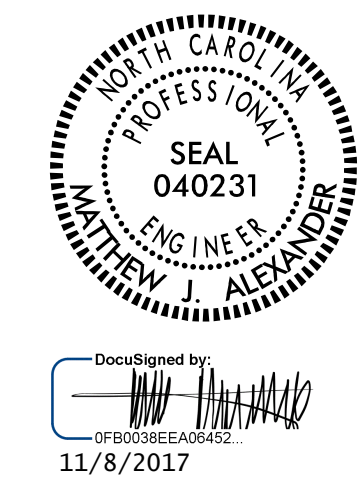

STATE OF NORTH CAROLINA  
 DEPARTMENT OF TRANSPORTATION  
 RALEIGH

MSE RETAINING WALLS  
 NO. 3 AND NO. 4  
 PLAN VIEW

DRAWN BY : J.A. BOYER DATE : 10/16/17  
 CHECKED BY : R.F. WERTMAN DATE : 10/17/17  
 DESIGN ENGINEER OF RECORD : M. J. ALEXANDER DATE : 10/31/17

**Terracon**  
 Consulting Engineers & Scientists  
 2401 BRENTWOOD ROAD, SUITE 107  
 RALEIGH, NORTH CAROLINA 27604  
 PHONE: (919) 873-2211 FAX: (919) 873-8555  
 NC REGISTERED ENGINEERING FIRM: F-0869  
 NC REGISTERED GEOLOGIC FIRM: C-367

PLANS PREPARED BY:  
  
**Gannett Fleming**  
 Excellence Delivered *As Promised*  
 2610 Wycliff Road  
 Suite 102  
 Raleigh, NC 27607-3073  
 (919) 420-7660  
 NC Lic. No. F-0270

DOCUMENT NOT CONSIDERED  
 FINAL UNLESS ALL  
 SIGNATURES COMPLETED

REVISIONS						SHEET NO.
NO.	BY:	DATE:	NO.	BY:	DATE:	W-5
1			3			TOTAL SHEETS
2			4			1 OF 5