



PROJ. REFERENCE NO.	SHEET NO.
R-5703	TMP-4A

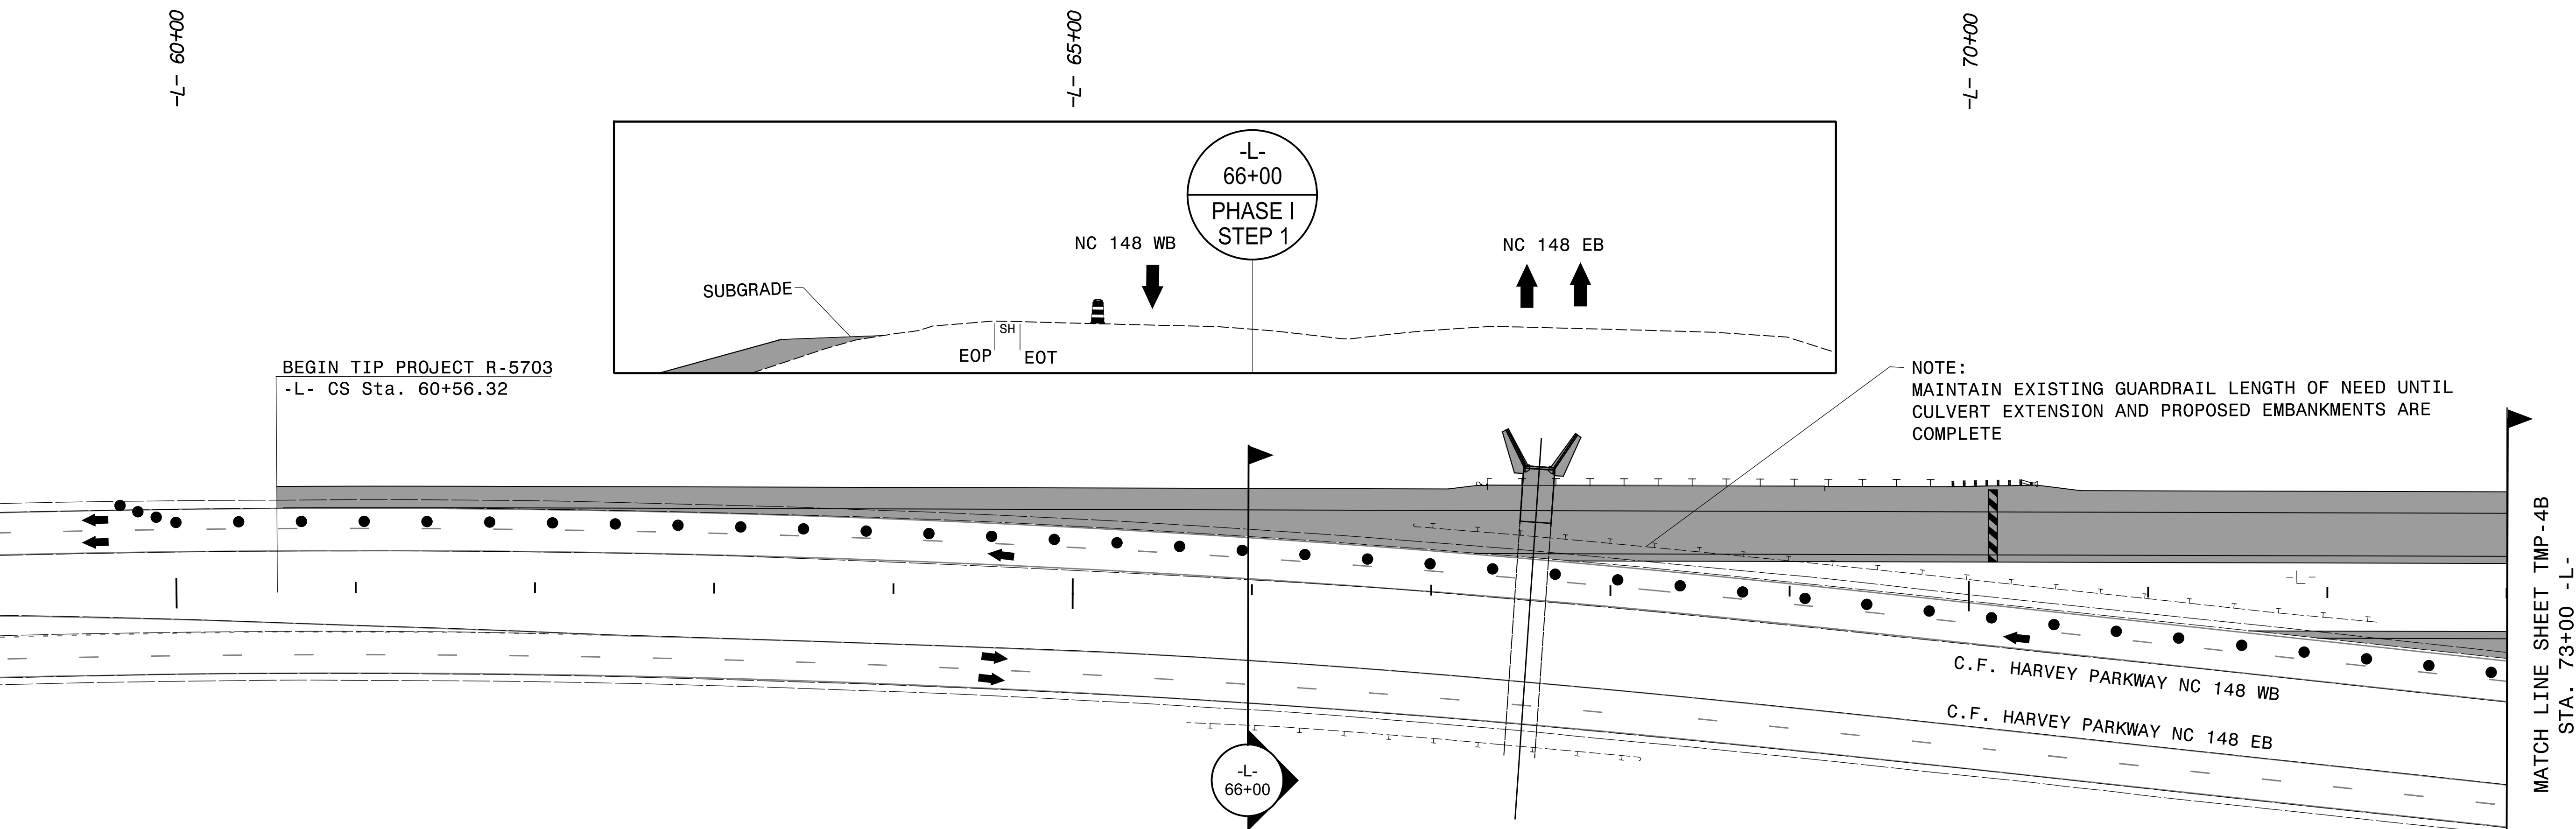

BEGIN TIP PROJECT R-5703  
-L- CS Sta. 60+56.32

NOTE:  
MAINTAIN EXISTING GUARDRAIL LENGTH OF NEED UNTIL  
CULVERT EXTENSION AND PROPOSED EMBANKMENTS ARE  
COMPLETE

MATCH LINE SHEET TMP-4B  
STA. 73+00 -L-

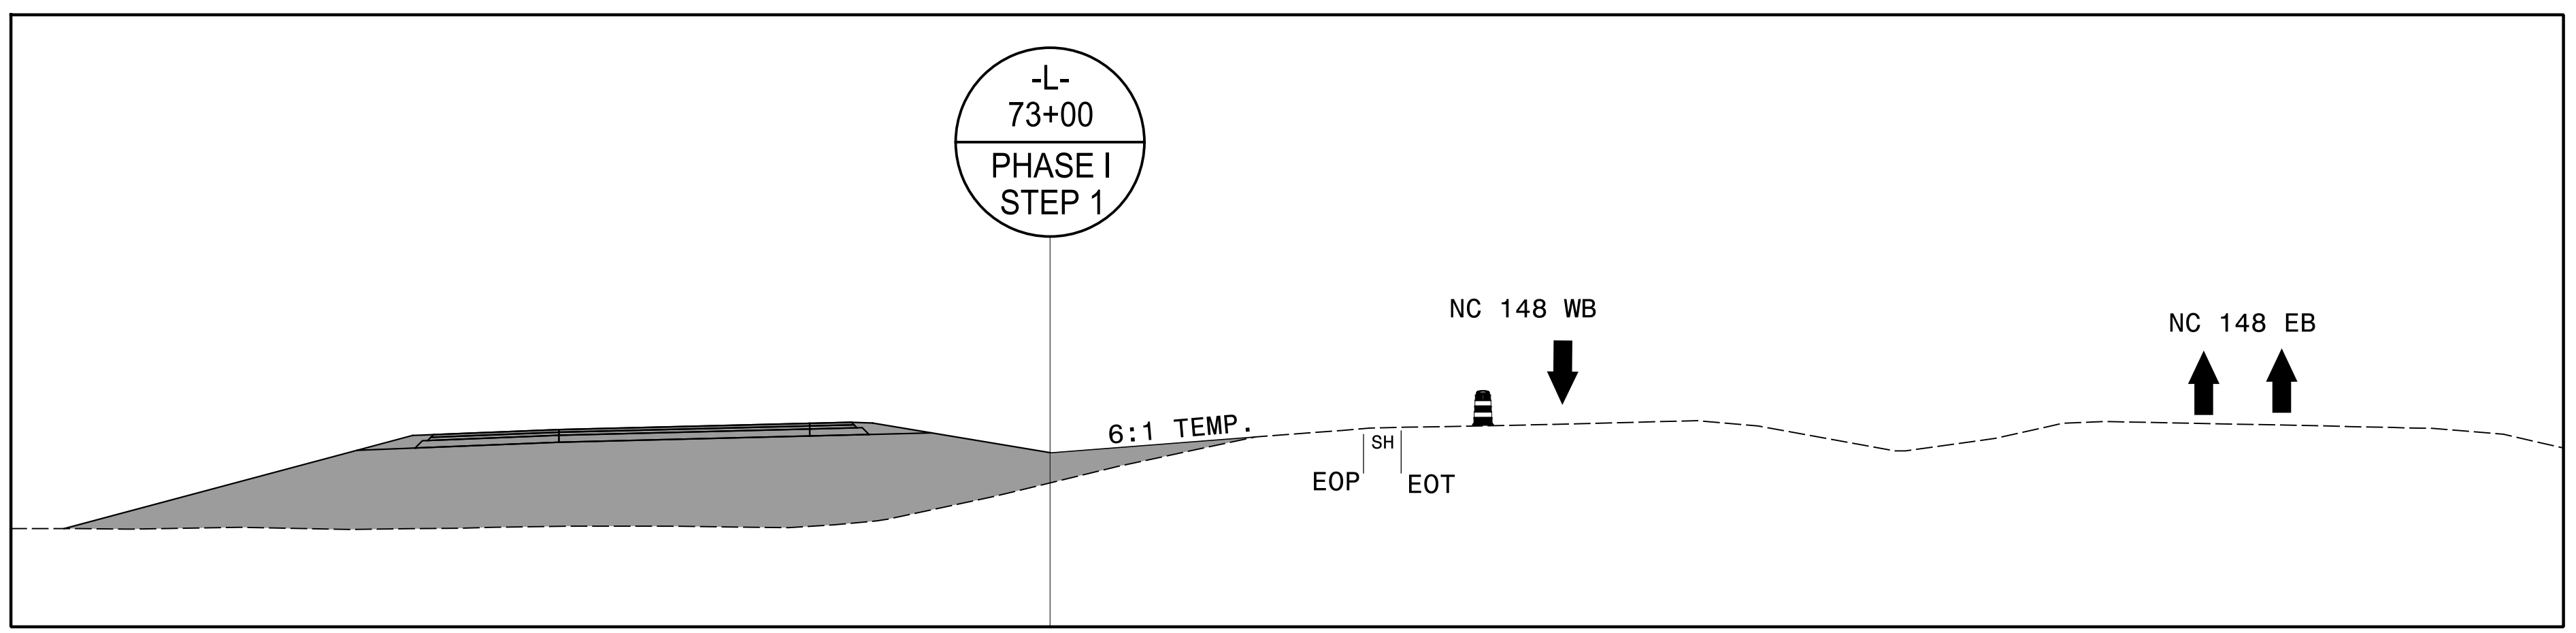


9/14/2017  
R:\Traffic\TrafficControl\TMP PLAN SHEETS\NR-5703 TMP\_04A\_PHASE 01.dgn  
bir-git.mackenzie

**Michael Baker**  
**INTERNATIONAL**  
8000 Regency Parkway, Suite 600,  
Cary, NC 27518  
Phone: (919) 463-5488  
MBAKERINTL.COM

DOCUMENT NOT CONSIDERED FINAL UNLESS ALL SIGNATURES COMPLETED

SEAL

9/15/2017

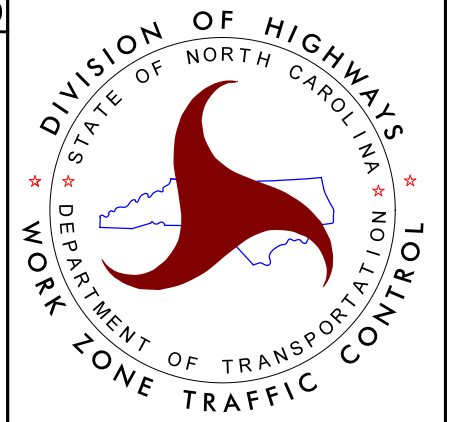

**PHASE I**  
**STEP 1**