
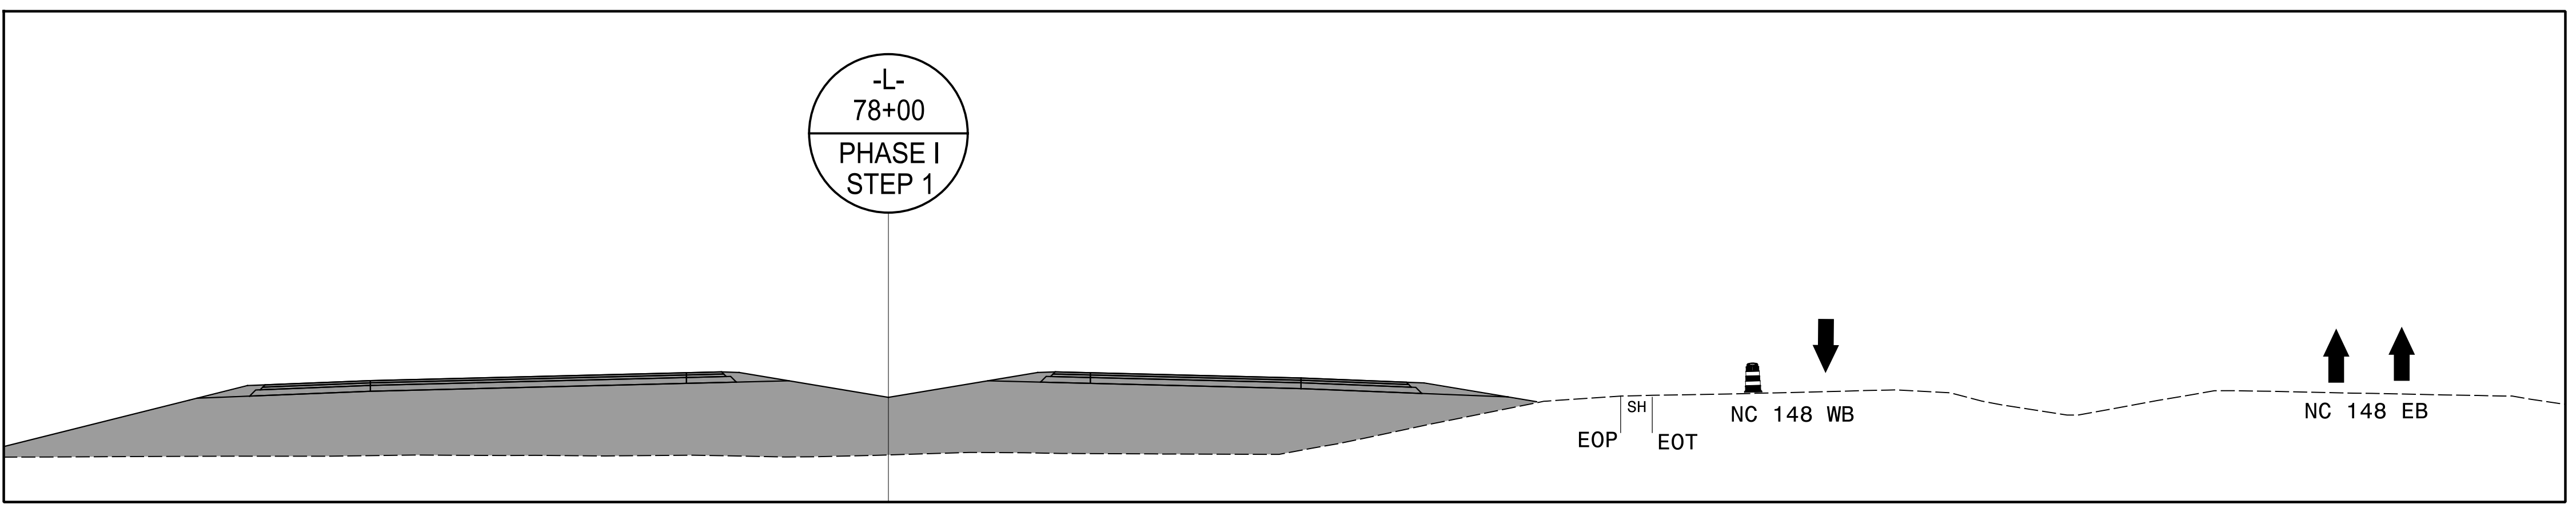



|                     |           |
|---------------------|-----------|
| PROJ. REFERENCE NO. | SHEET NO. |
| R-5703              | TMP-4B    |

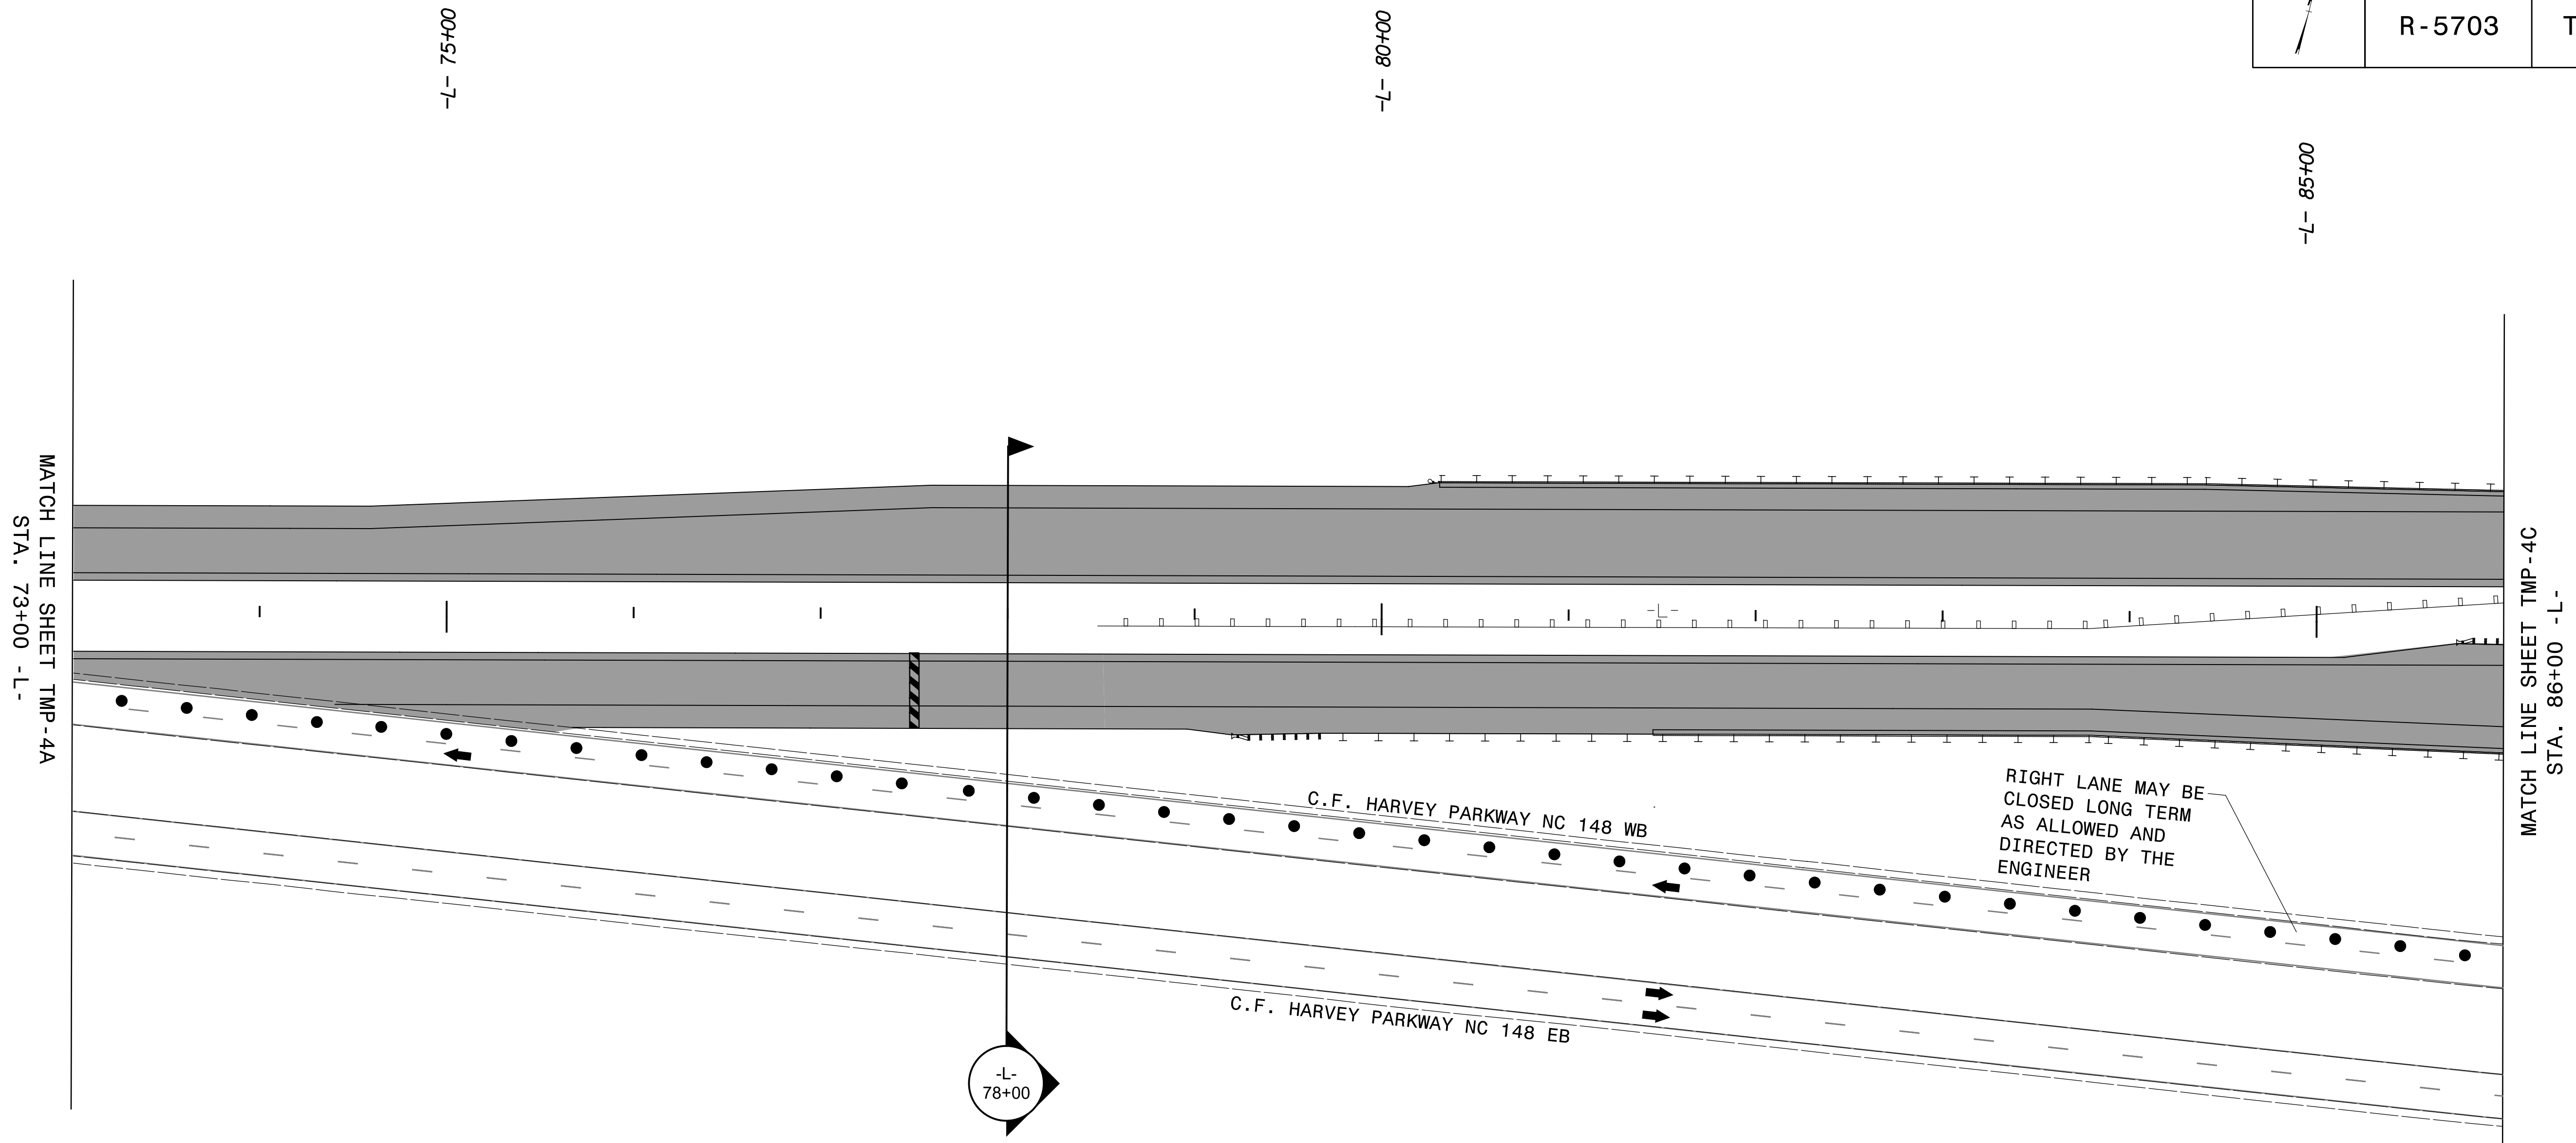

9/14/2017  
 R:\Traffic\TrafficControl\TMP PLAN SHEETS\NR-5703 TMP\_04B\_PHASE\_01.dgn  
 bir-git.mackenzie

**Michael Baker**  
**INTERNATIONAL**  
 8000 Regency Parkway, Suite 600,  
 Cary, NC 27518  
 Phone: (919) 463-5488  
 MBAKERINTL.COM

DOCUMENT NOT CONSIDERED FINAL UNLESS ALL SIGNATURES COMPLETED  
 SEAL  
 PROFESSIONAL SEAL  
 042065  
 ENGINEER  
 GEORGE W. KARAGORIS  
 9/15/2017

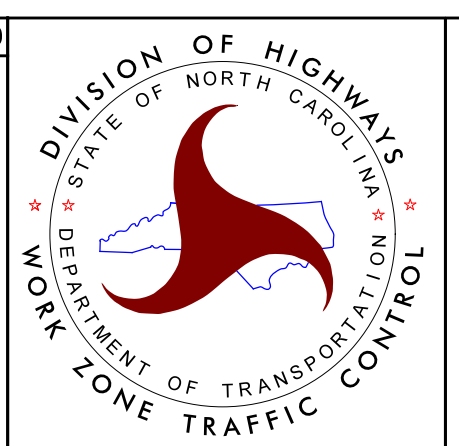

**PHASE I**  
**STEP 1**