


PROJ. REFERENCE NO.	SHEET NO.
R-5703	TMP-4C

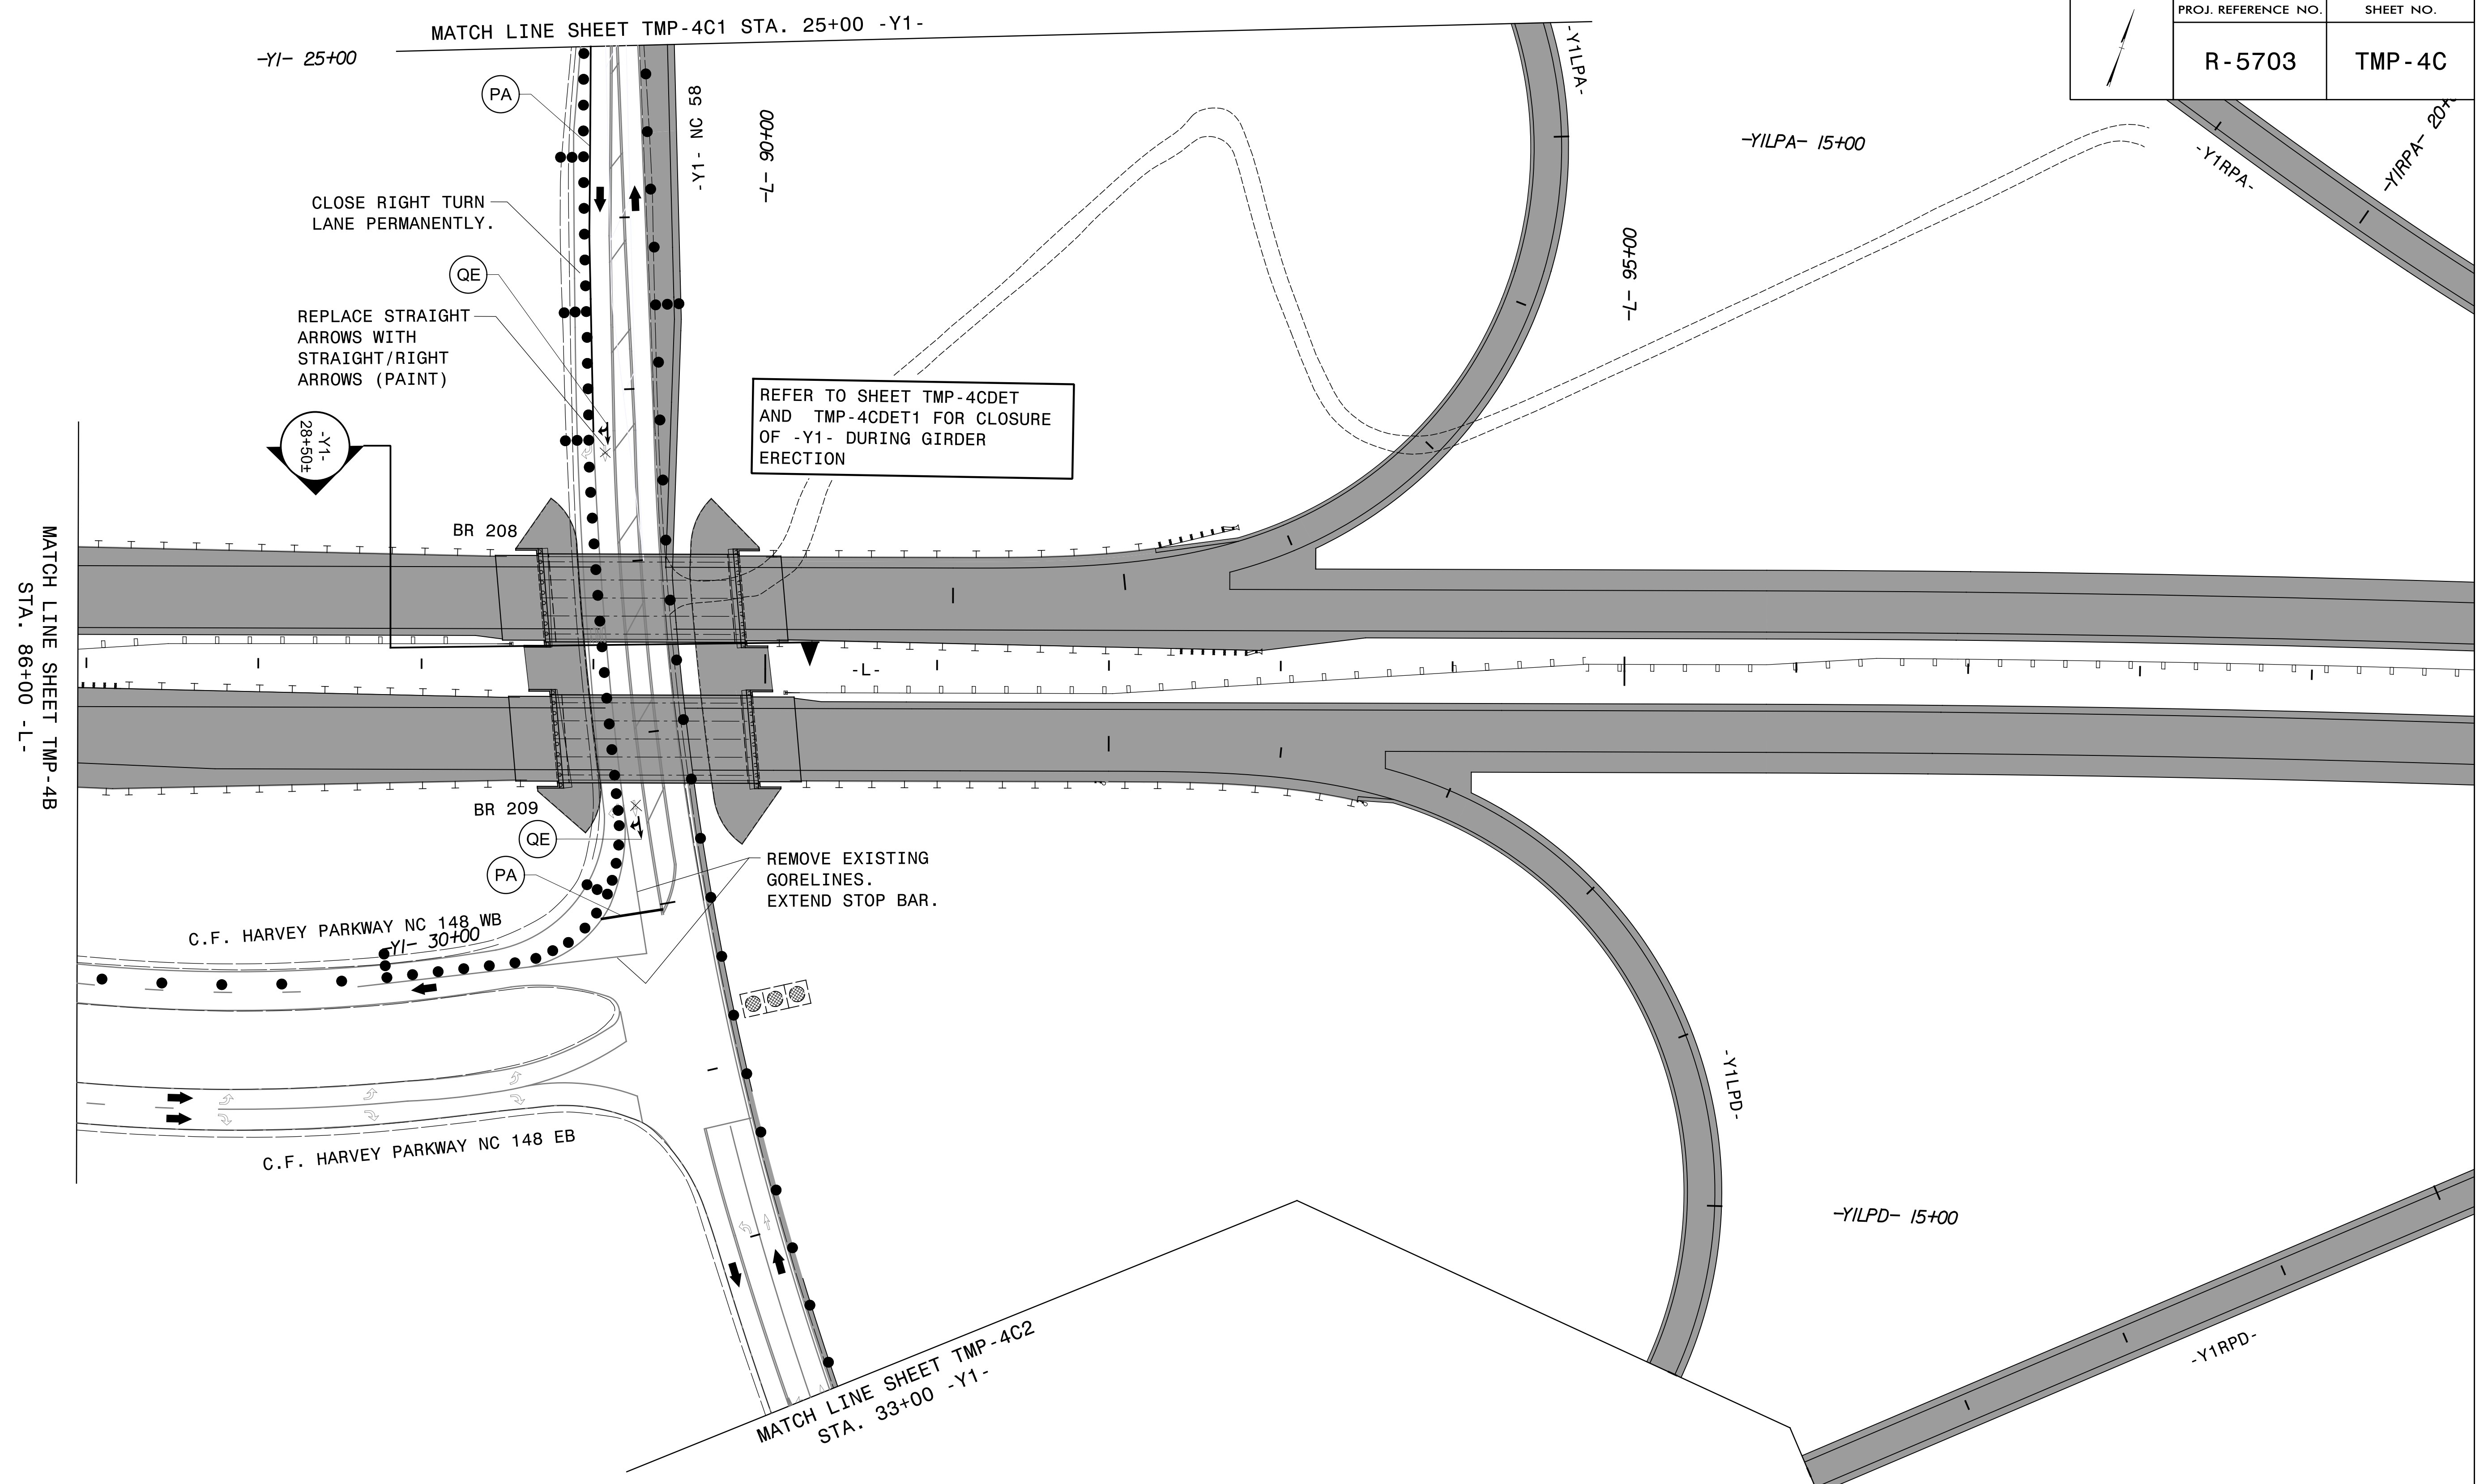

REFER TO SHEET TMP-4CDET AND TMP-4CDET1 FOR CLOSURE OF -Y1- DURING GIRDER ERECTION

CLOSE RIGHT TURN LANE PERMANENTLY.


REPLACE STRAIGHT ARROWS WITH STRAIGHT/RIGHT ARROWS (PAINT)

REMOVE EXISTING GORELINES. EXTEND STOP BAR.

MATCH LINE SHEET TMP-4B STA. 86+00 -L-

MATCH LINE SHEET TMP-4C1 STA. 25+00 -Y1-

MATCH LINE SHEET TMP-4C2 STA. 33+00 -Y1-

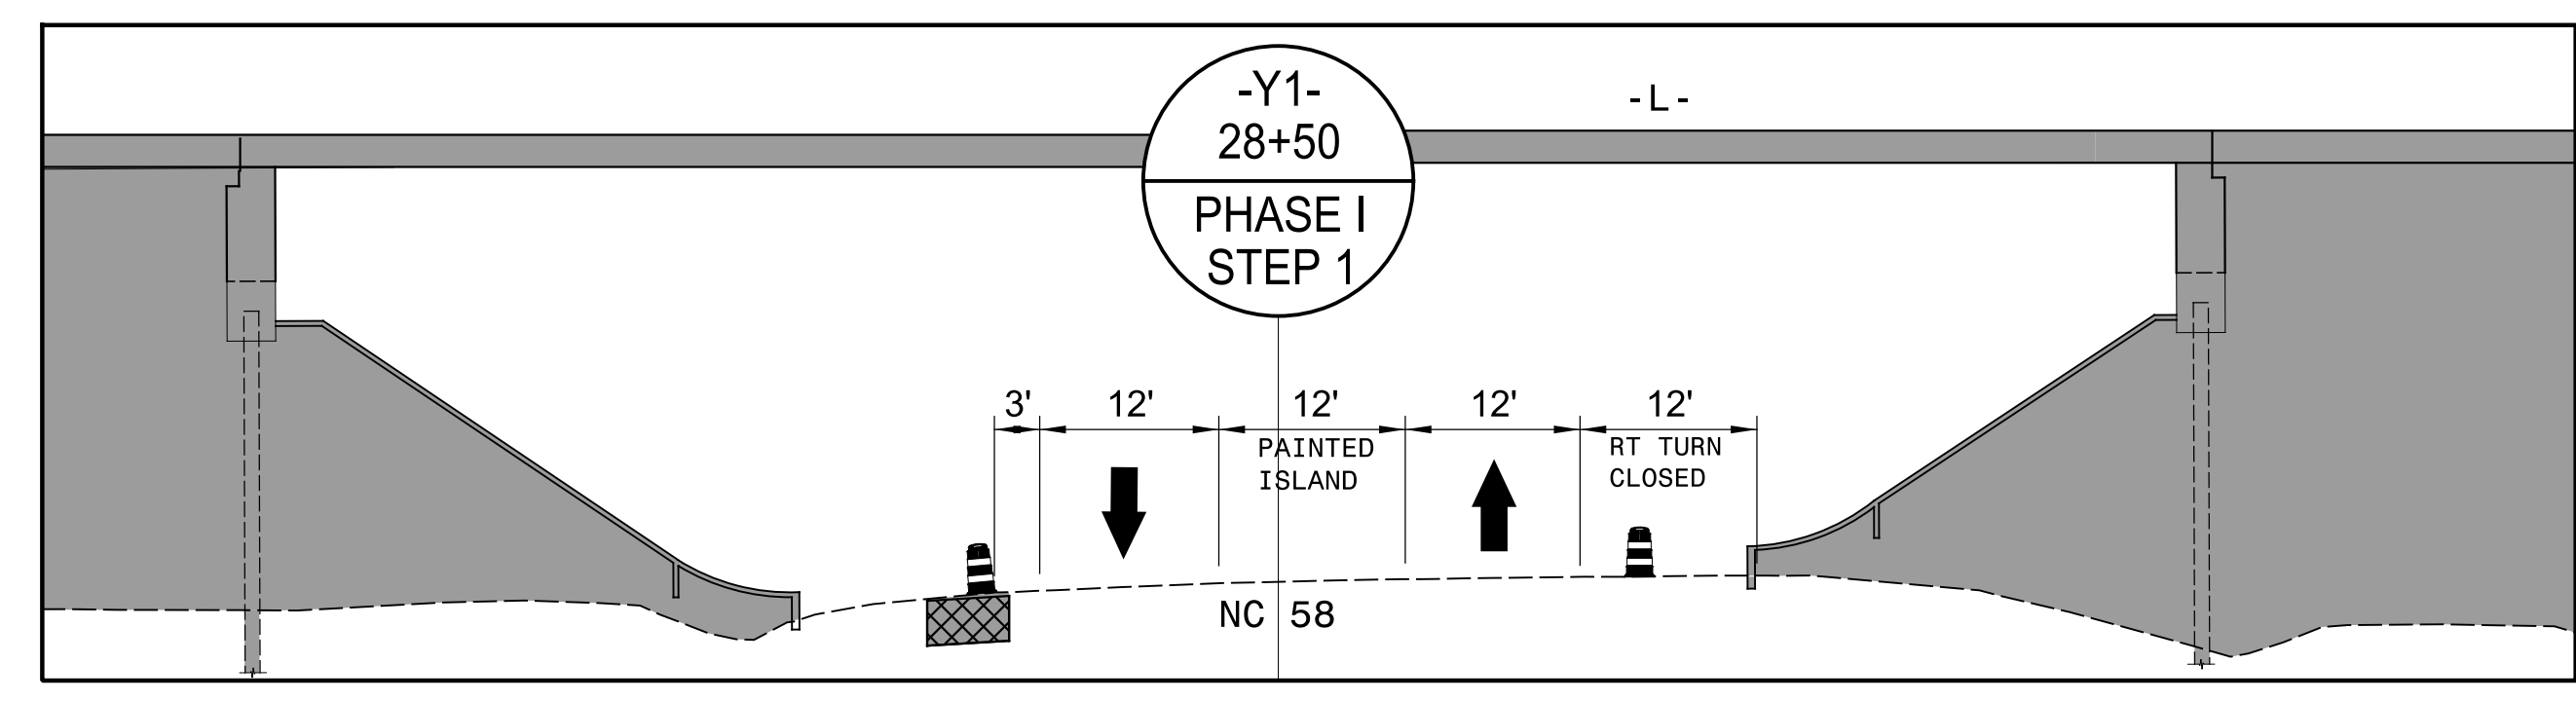


9/14/2017 R:\Traffic\TrafficControl\TMP PLAN SHEETS\NR-5703 TMP_04C PHASE 01.dgn bir-git.mackenzie

Michael Baker INTERNATIONAL
 8000 Regency Parkway, Suite 600,
 Cary, NC 27518
 Phone: (919) 463-5488
 MBAKERINTL.COM

DOCUMENT NOT CONSIDERED FINAL UNLESS ALL SIGNATURES COMPLETED

SEAL

PROFESSOR OF ENGINEERING
 SEAL 042065
 GEORGE W. KARAGEORGE
 9/15/2017

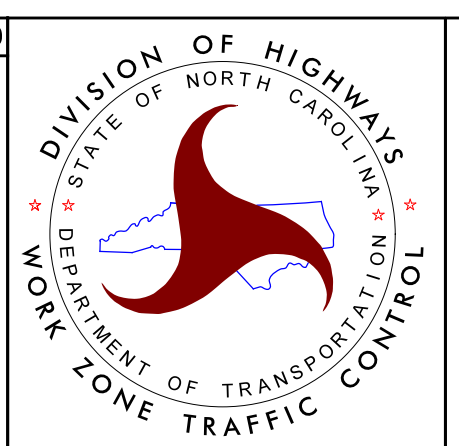

PHASE I
STEP 1