


PROJ. REFERENCE NO.	SHEET NO.
R-5703	TMP-4C1

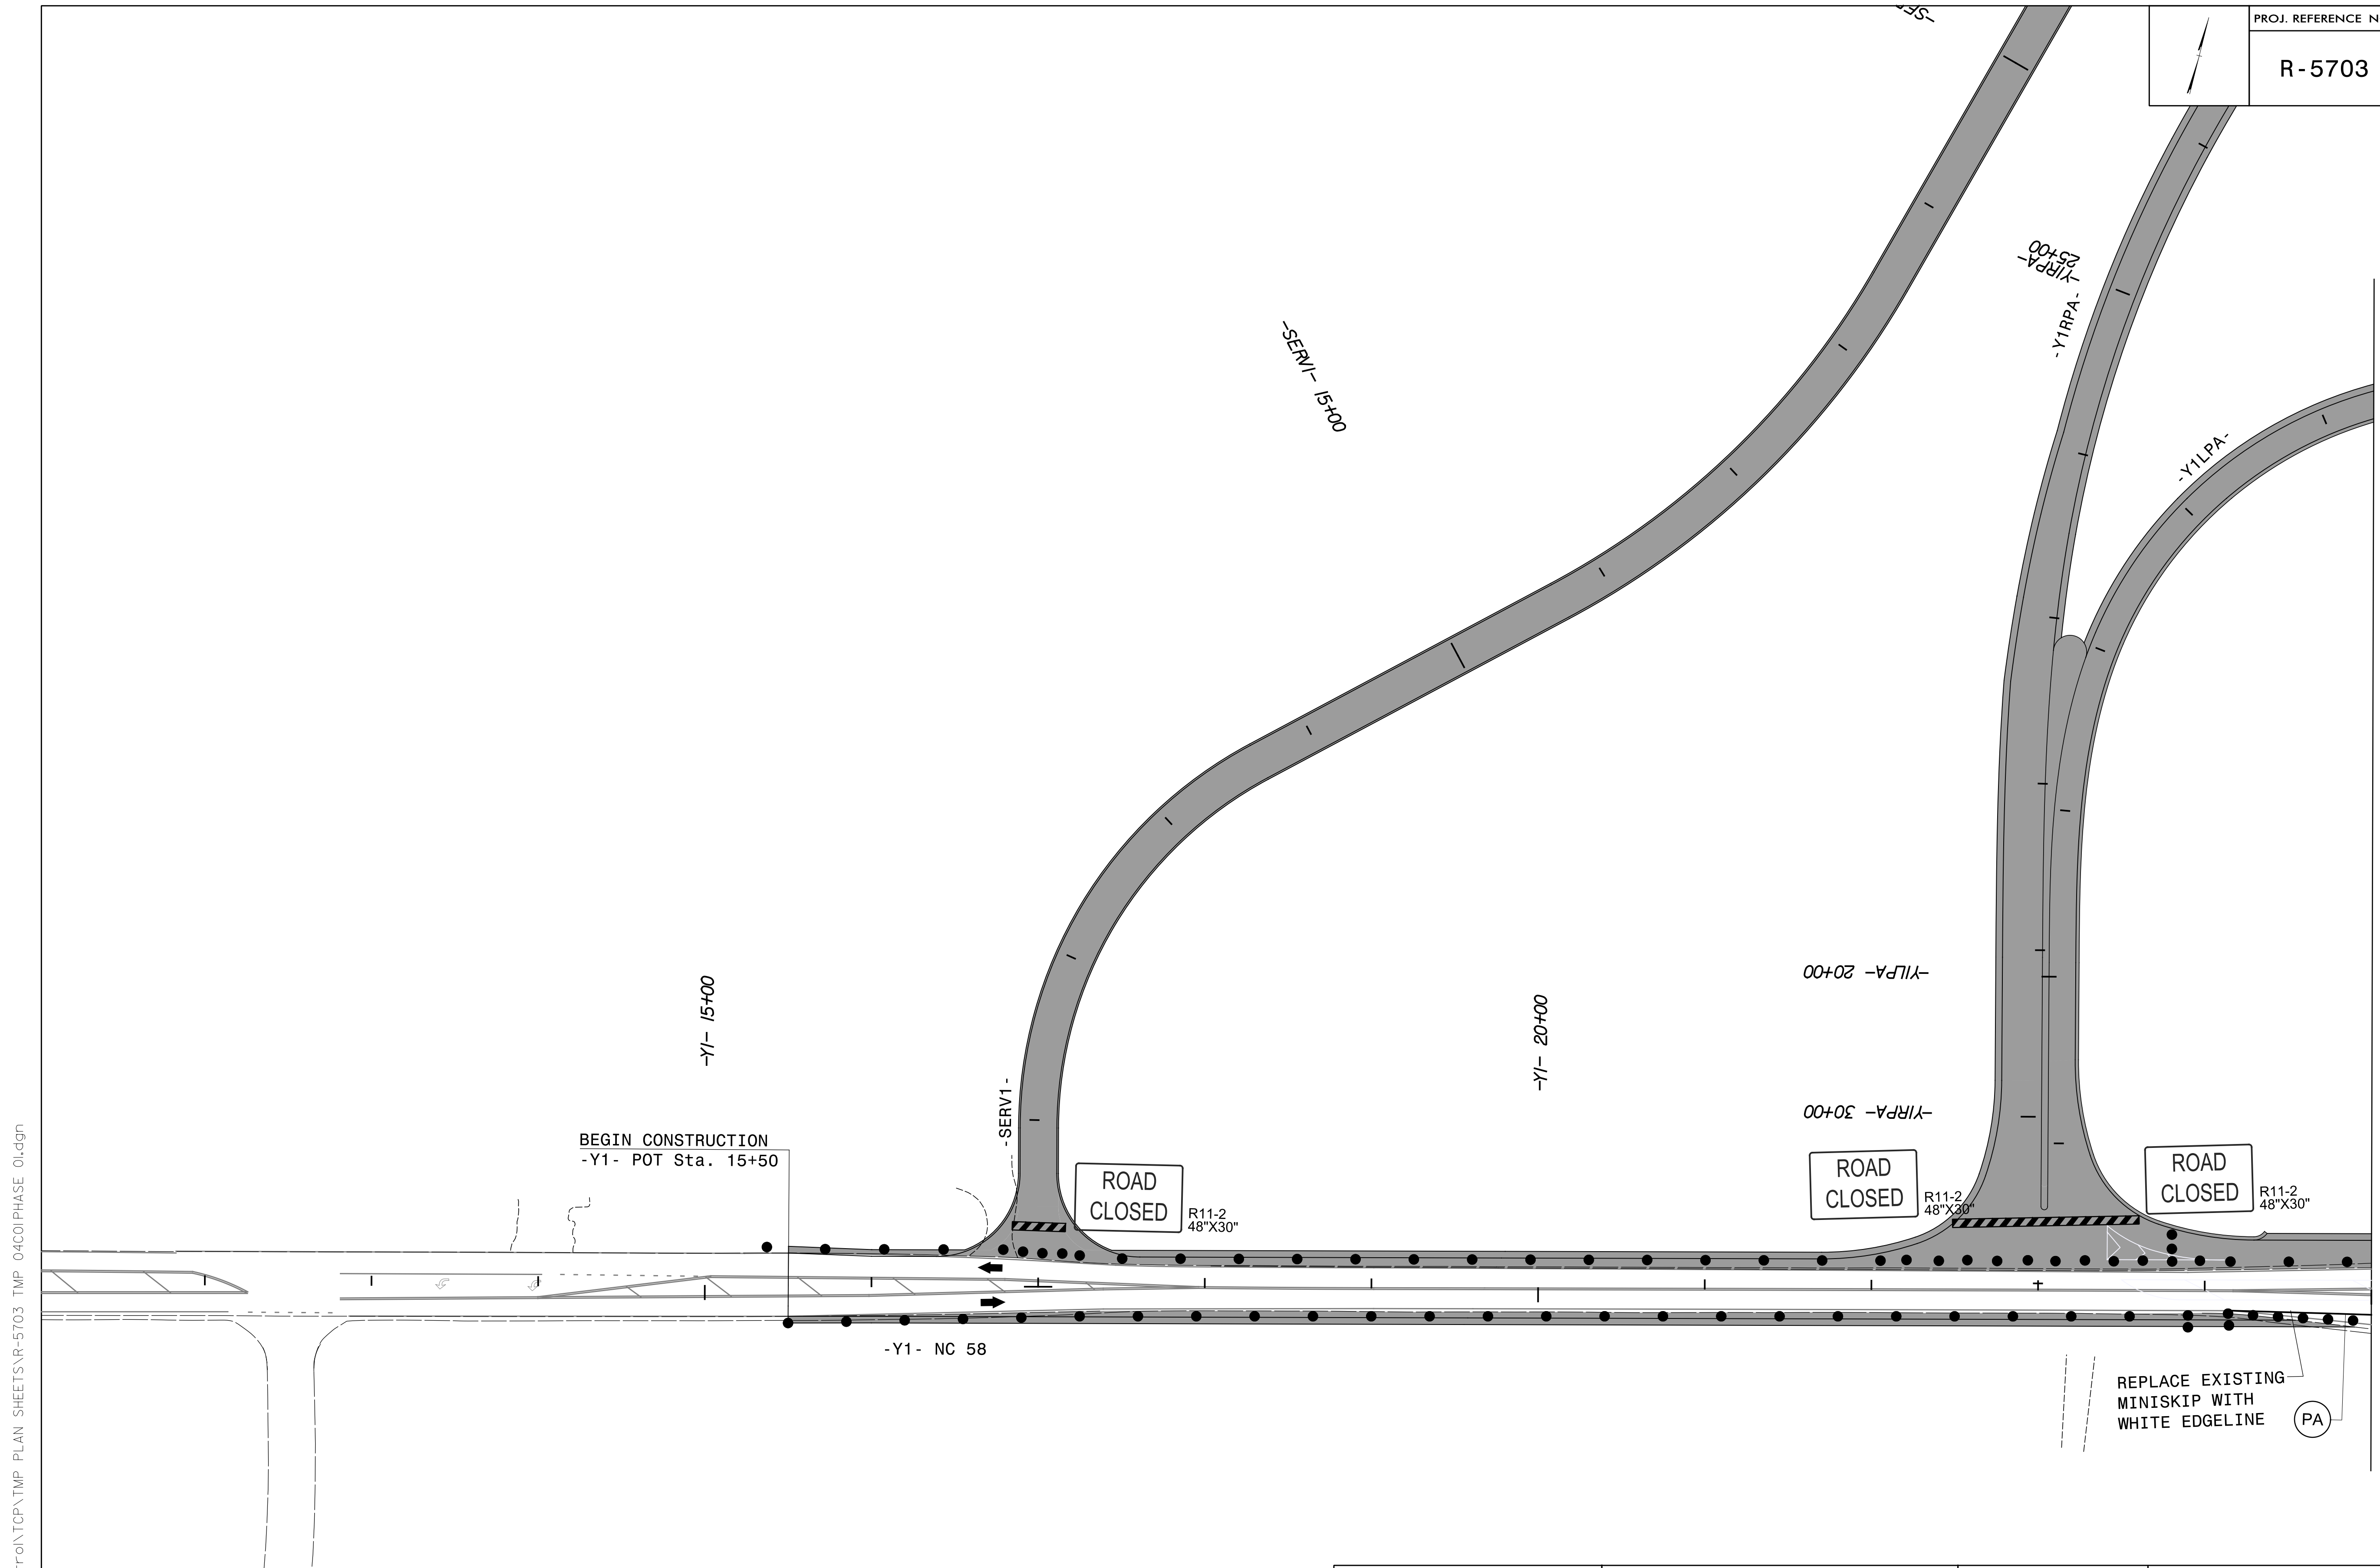

MATCH LINE SHEET TMP-4C
STA. 25+00 -Y1-


9/14/2017
R:\TrafficControl\TMP\PLAN SHEETS\NR-5703 TMP_04C01PHASE_01.dgn
bir-git.mackenzie

Michael Baker
INTERNATIONAL
8000 Regency Parkway, Suite 600,
Cary, NC 27518
Phone: (919) 463-5488
MBAKERINTL.COM

DOCUMENT NOT CONSIDERED FINAL UNLESS ALL SIGNATURES COMPLETED

DocuSigned by:
George W. Karagorkce
9/15/2017

SEAL
PROFESSOR
SEAL
042065
ENGINEER
GEORGE W. KARAGORKCE

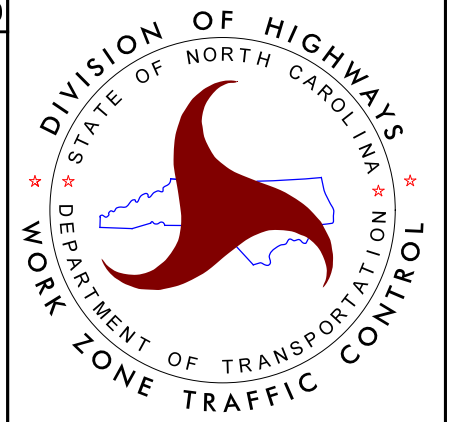

PHASE I
STEP 1