
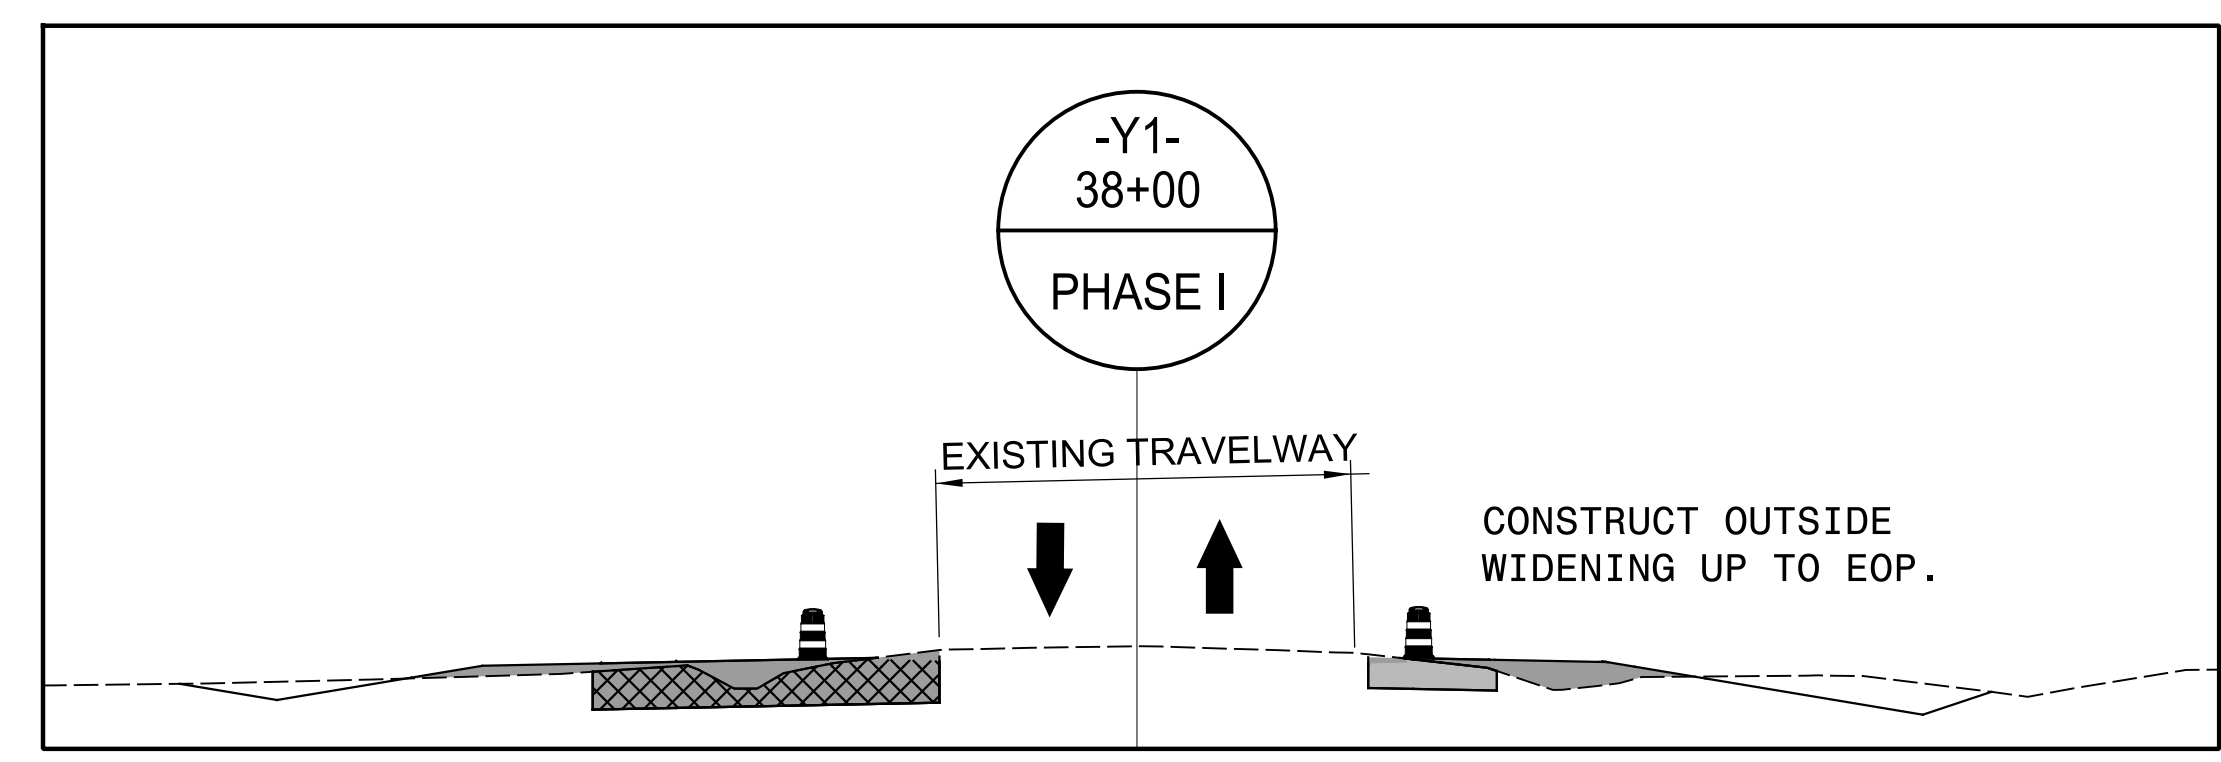
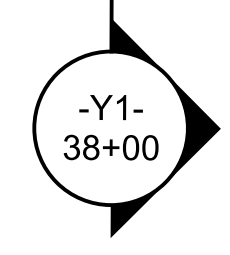


PROJ. REFERENCE NO.	SHEET NO.
R-5703	TMP-4C2

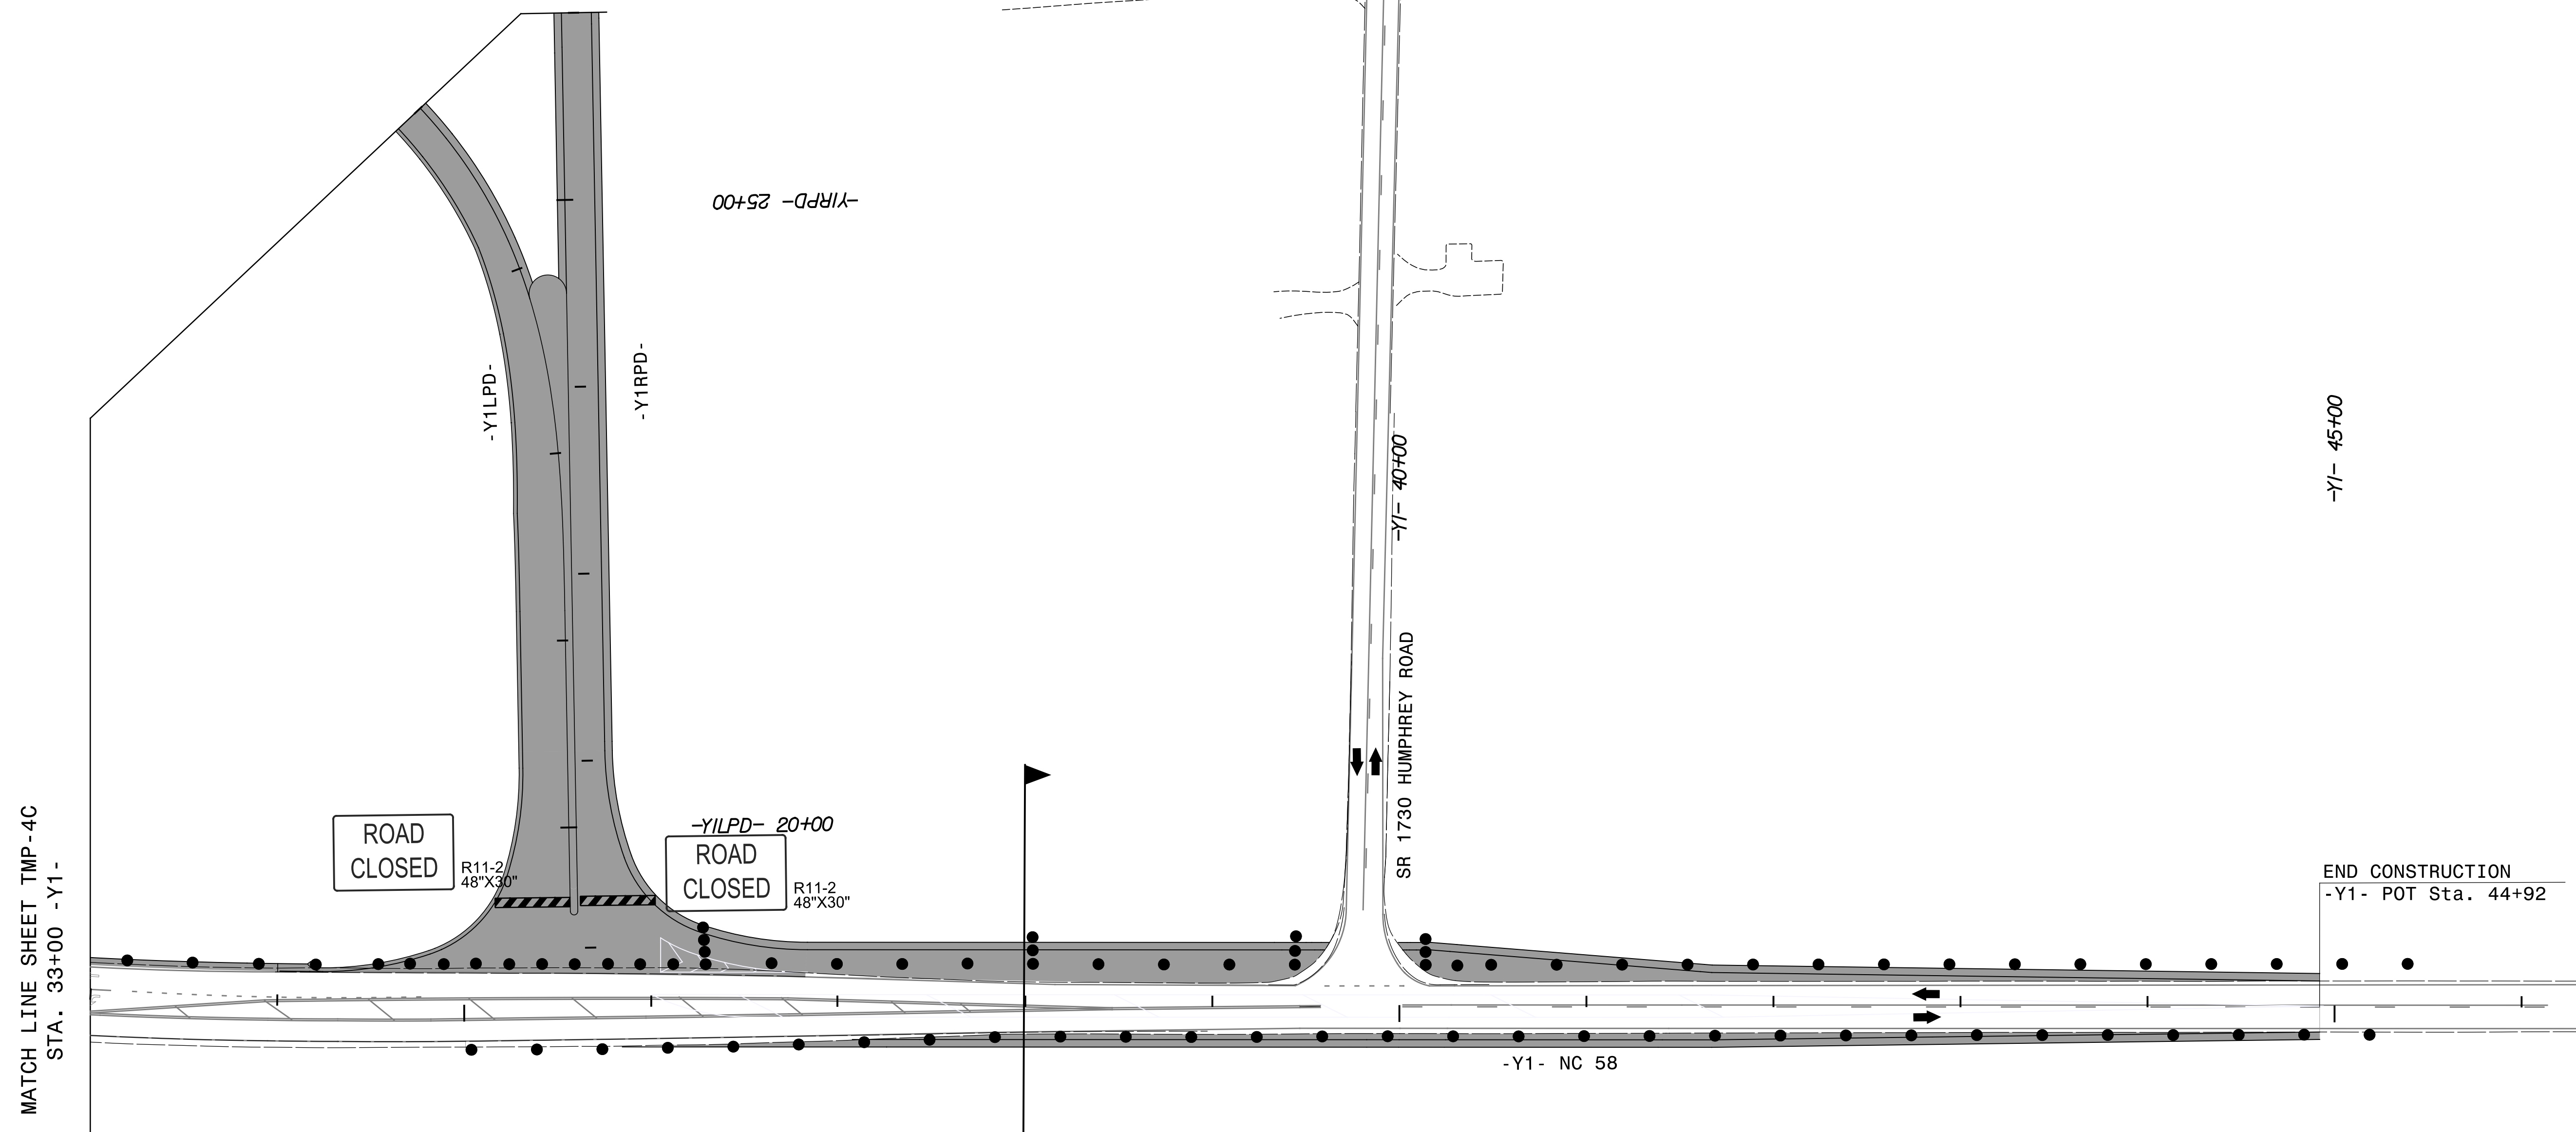

9/14/2017  
 R:\TrafficControl\TMP PLAN SHEETS\NR-5703 TMP\_04C02 PHASE 01.dgn  
 bir-git.mackenzie


**Michael Baker INTERNATIONAL**  
 8000 Regency Parkway, Suite 600,  
 Cary, NC 27518  
 Phone: (919) 463-5488  
 MBAKERINTL.COM

DOCUMENT NOT CONSIDERED FINAL UNLESS ALL SIGNATURES COMPLETED

SEAL

SEAL 042065 9/15/2017

GEORGE W. KARAGORKIS  
 ENGINEER  
 STATE OF NORTH CAROLINA

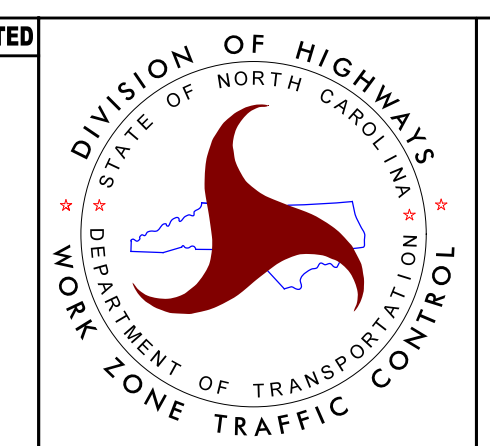

PHASE I  
 STEP 1