


| | |
|---------------------|--------------|
| PROJ. REFERENCE NO. | SHEET NO. |
| R - 5703 | TMP - 4CDET1 |

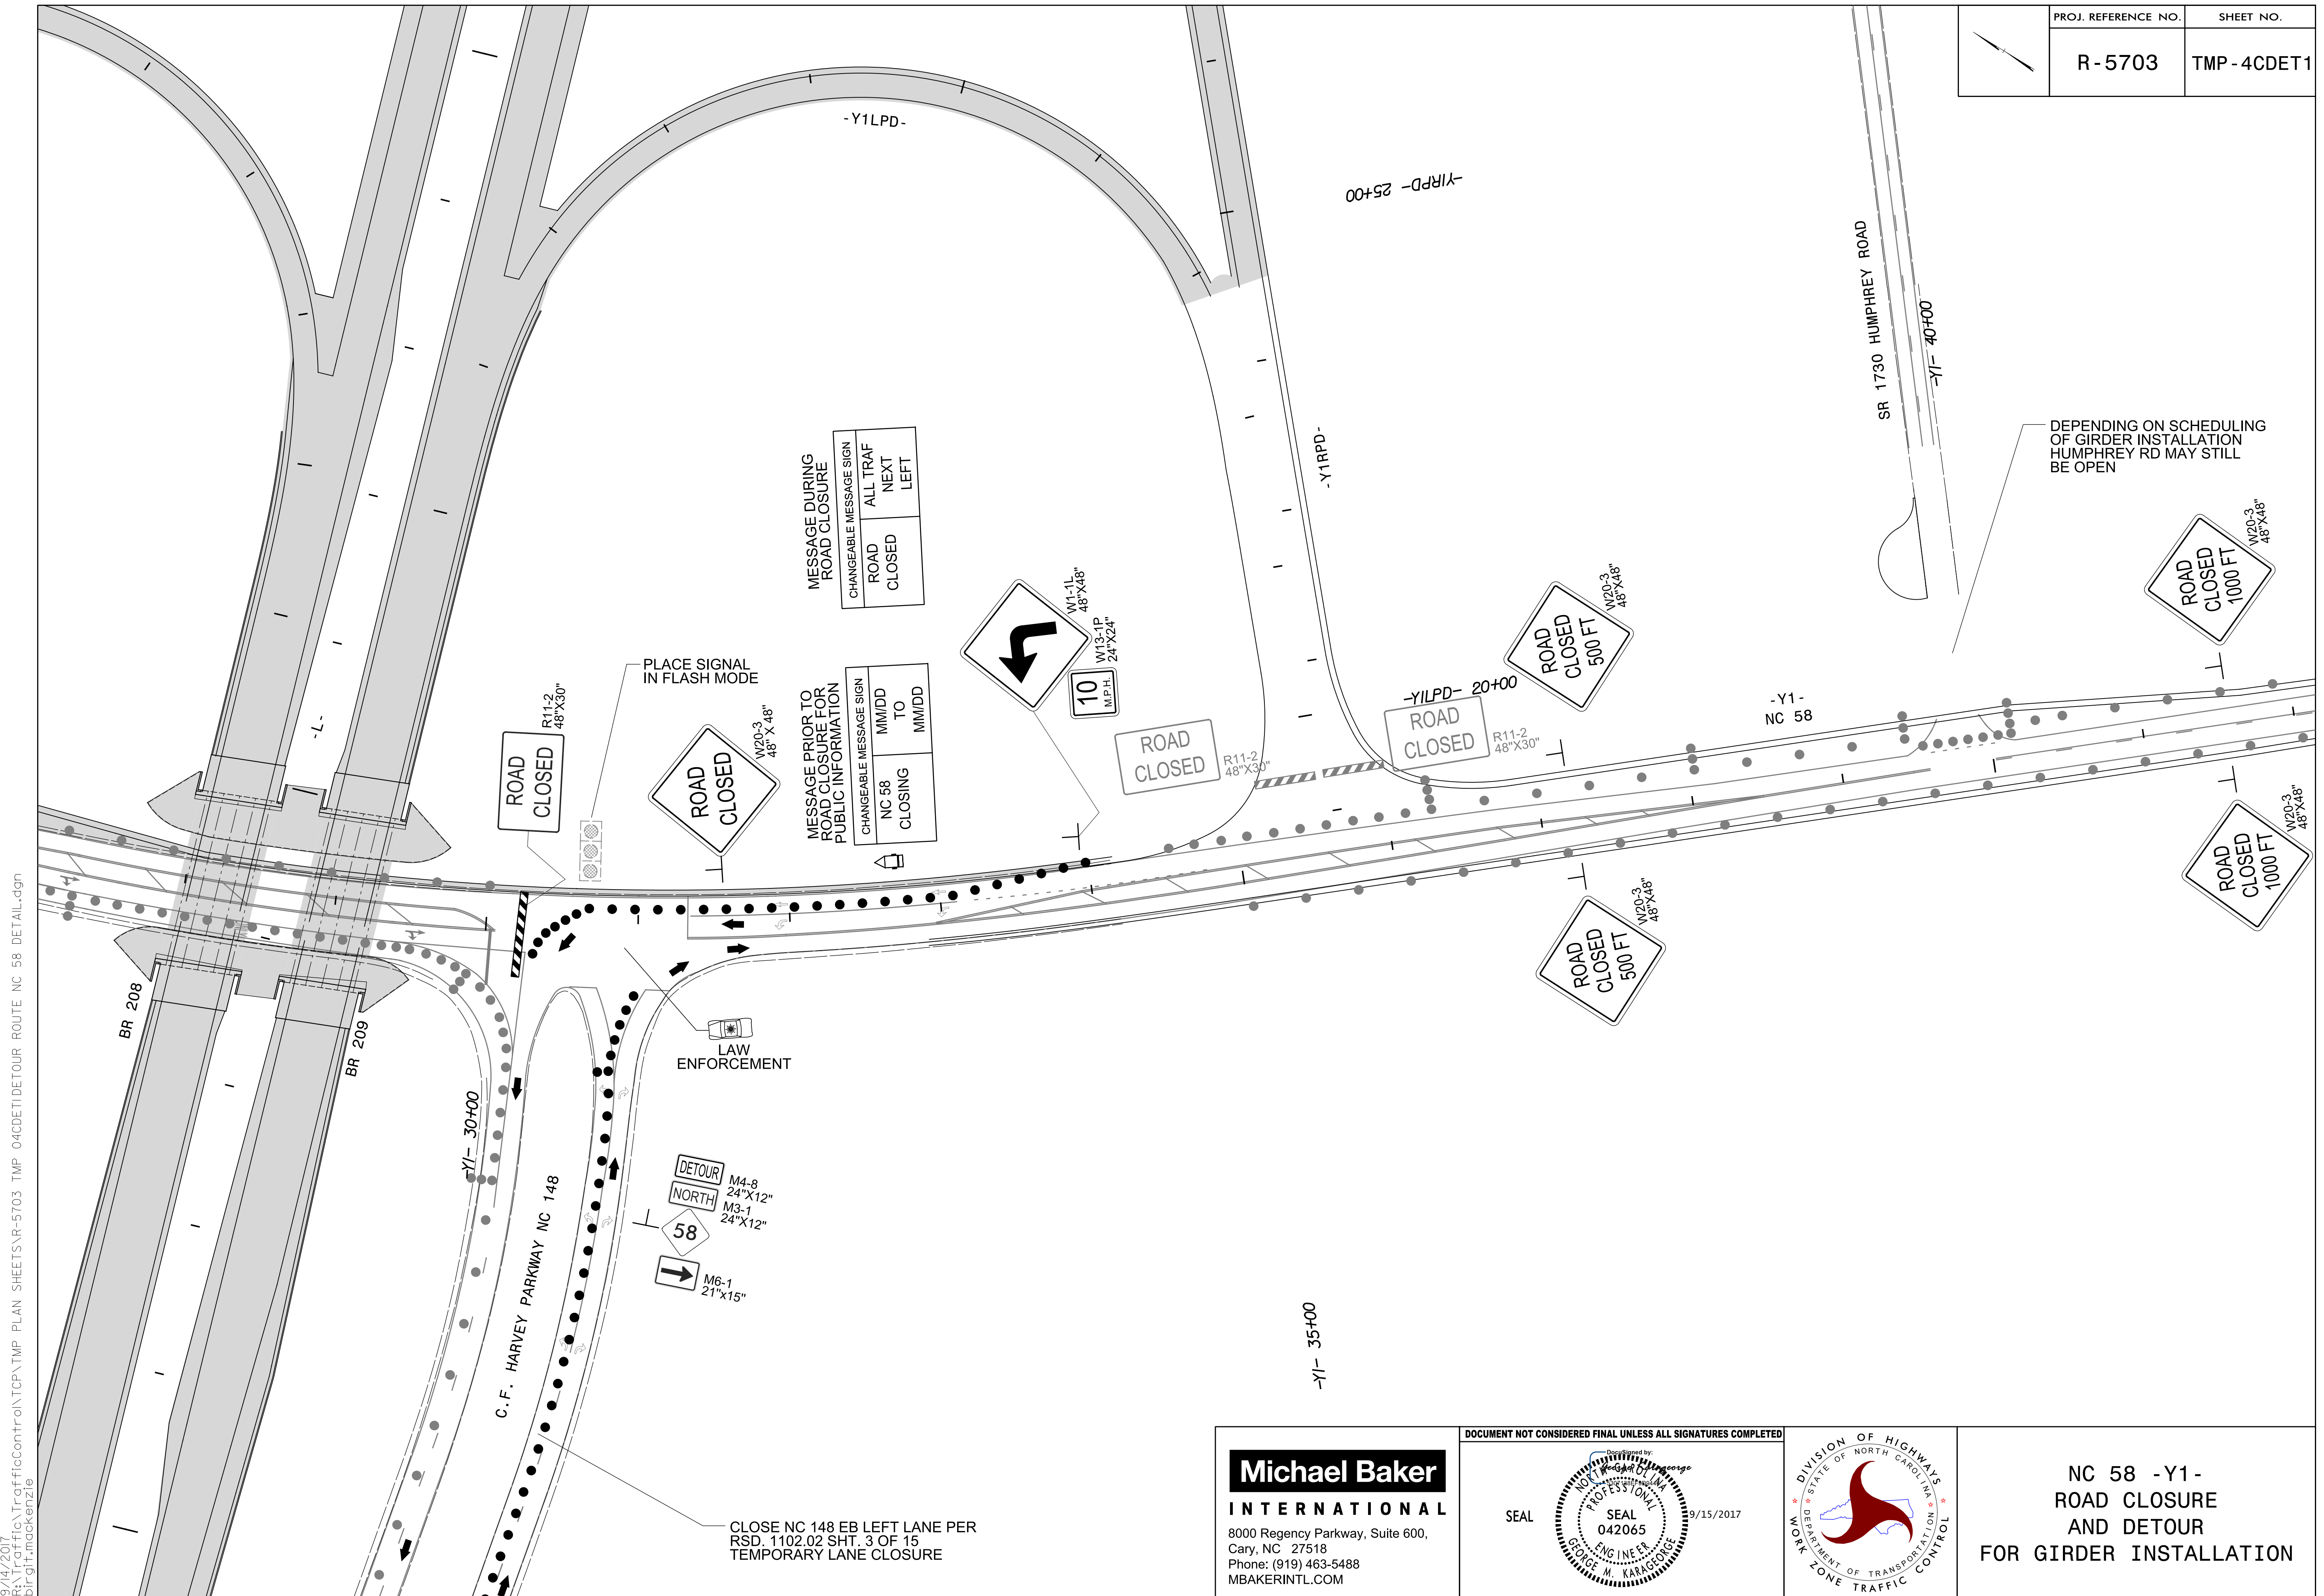


9/14/2017
 R:\Traffic\TrafficControl\TMP PLAN SHEETS\NR-5703 TMP_04CDET\DETOUR ROUTE NC 58 DETAIL.dgn
 bir-git.mackenzie

Michael Baker INTERNATIONAL
 8000 Regency Parkway, Suite 600,
 Cary, NC 27518
 Phone: (919) 463-5488
 M.BAKER@MBAKERINTL.COM

DOCUMENT NOT CONSIDERED FINAL UNLESS ALL SIGNATURES COMPLETED

SEAL

PROFESSIONAL SEAL
 042065
 ENGINEER
 GEORGE W. KARAGEORGE
 9/15/2017

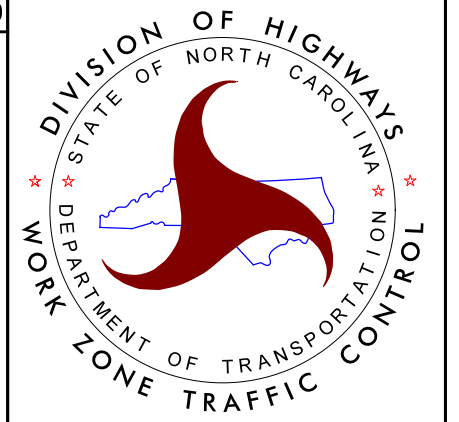

NC 58 -Y1- ROAD CLOSURE AND DETOUR FOR GIRDER INSTALLATION