


PROJ. REFERENCE NO.	SHEET NO.
R - 5703	TMP - 4D

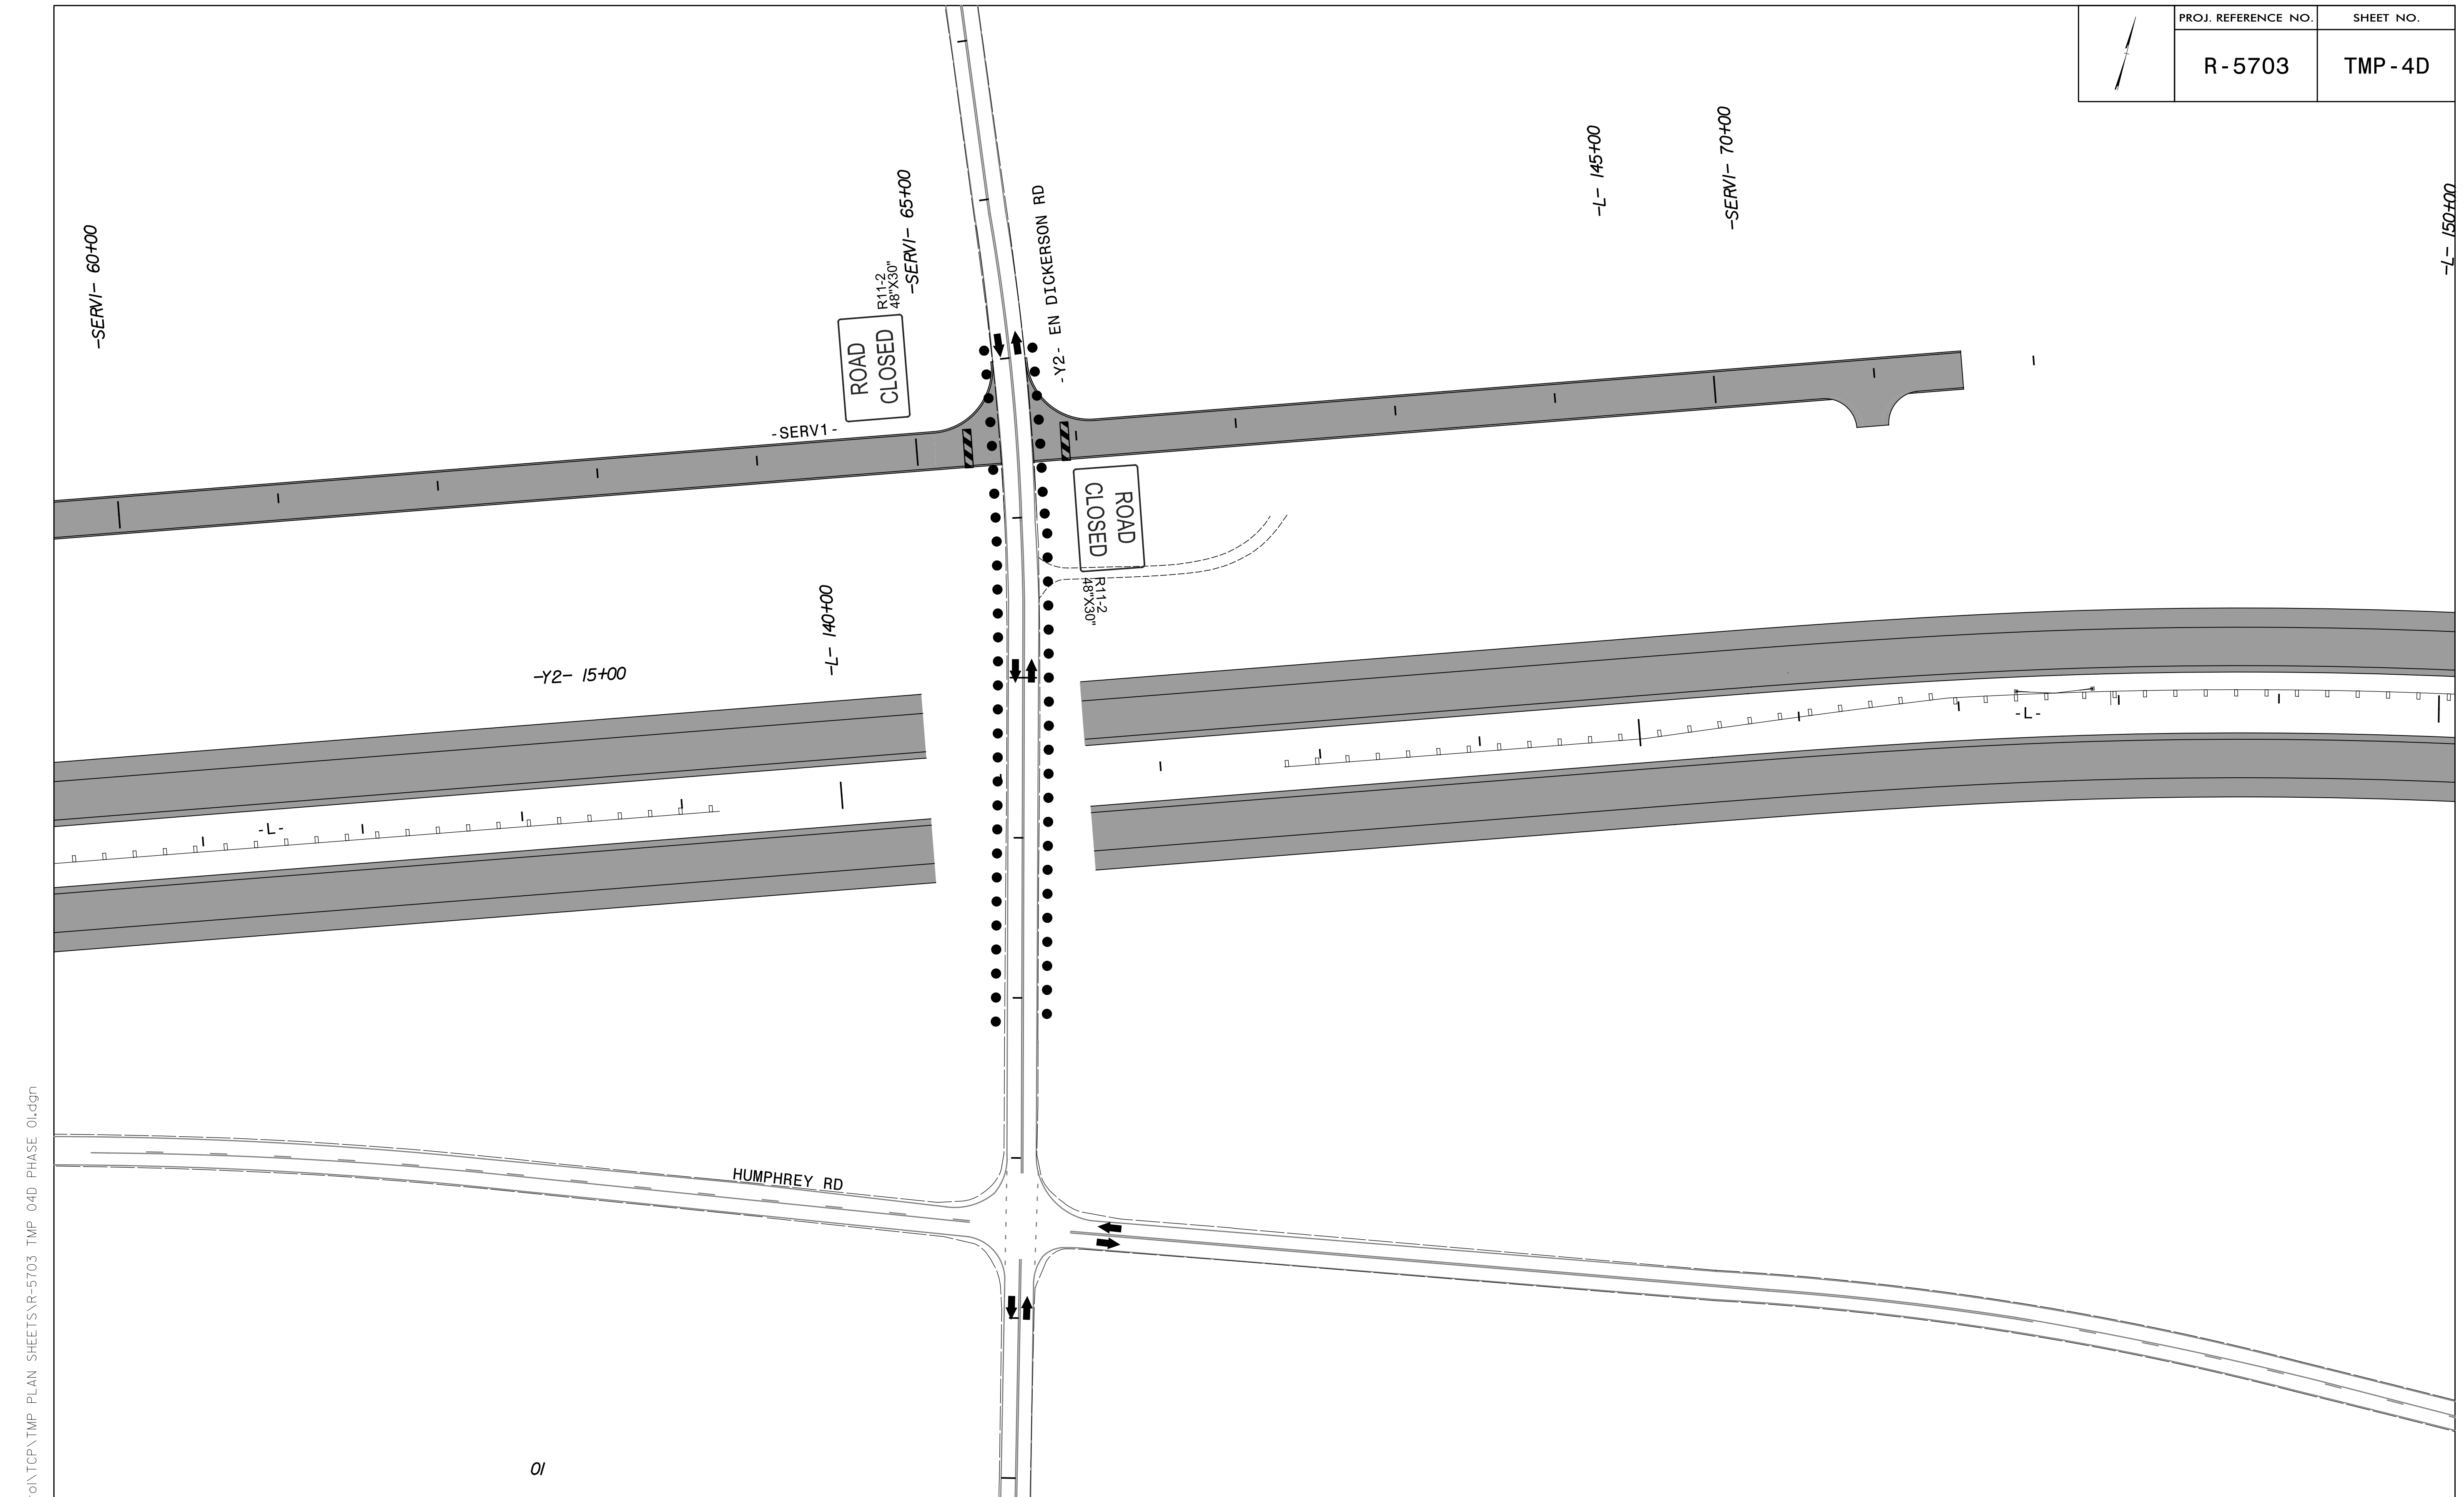

9/14/2017
 R:\Traffic\TrafficControl\TMP PLAN SHEETS\NR-5703 TMP_04D PHASE 01.dgn
 bir-git.mackenzie

Michael Baker
INTERNATIONAL
 8000 Regency Parkway, Suite 600,
 Cary, NC 27518
 Phone: (919) 463-5488
 MBAKERINTL.COM

DOCUMENT NOT CONSIDERED FINAL UNLESS ALL SIGNATURES COMPLETED

SEAL

PROFESSIONAL SEAL
 042065
 ENGINEER
 GEORGE W. KARAGEORGE
 9/15/2017



PHASE I
 STEP 1