


PROJ. REFERENCE NO.	SHEET NO.
R - 5703	TMP - 4EDET

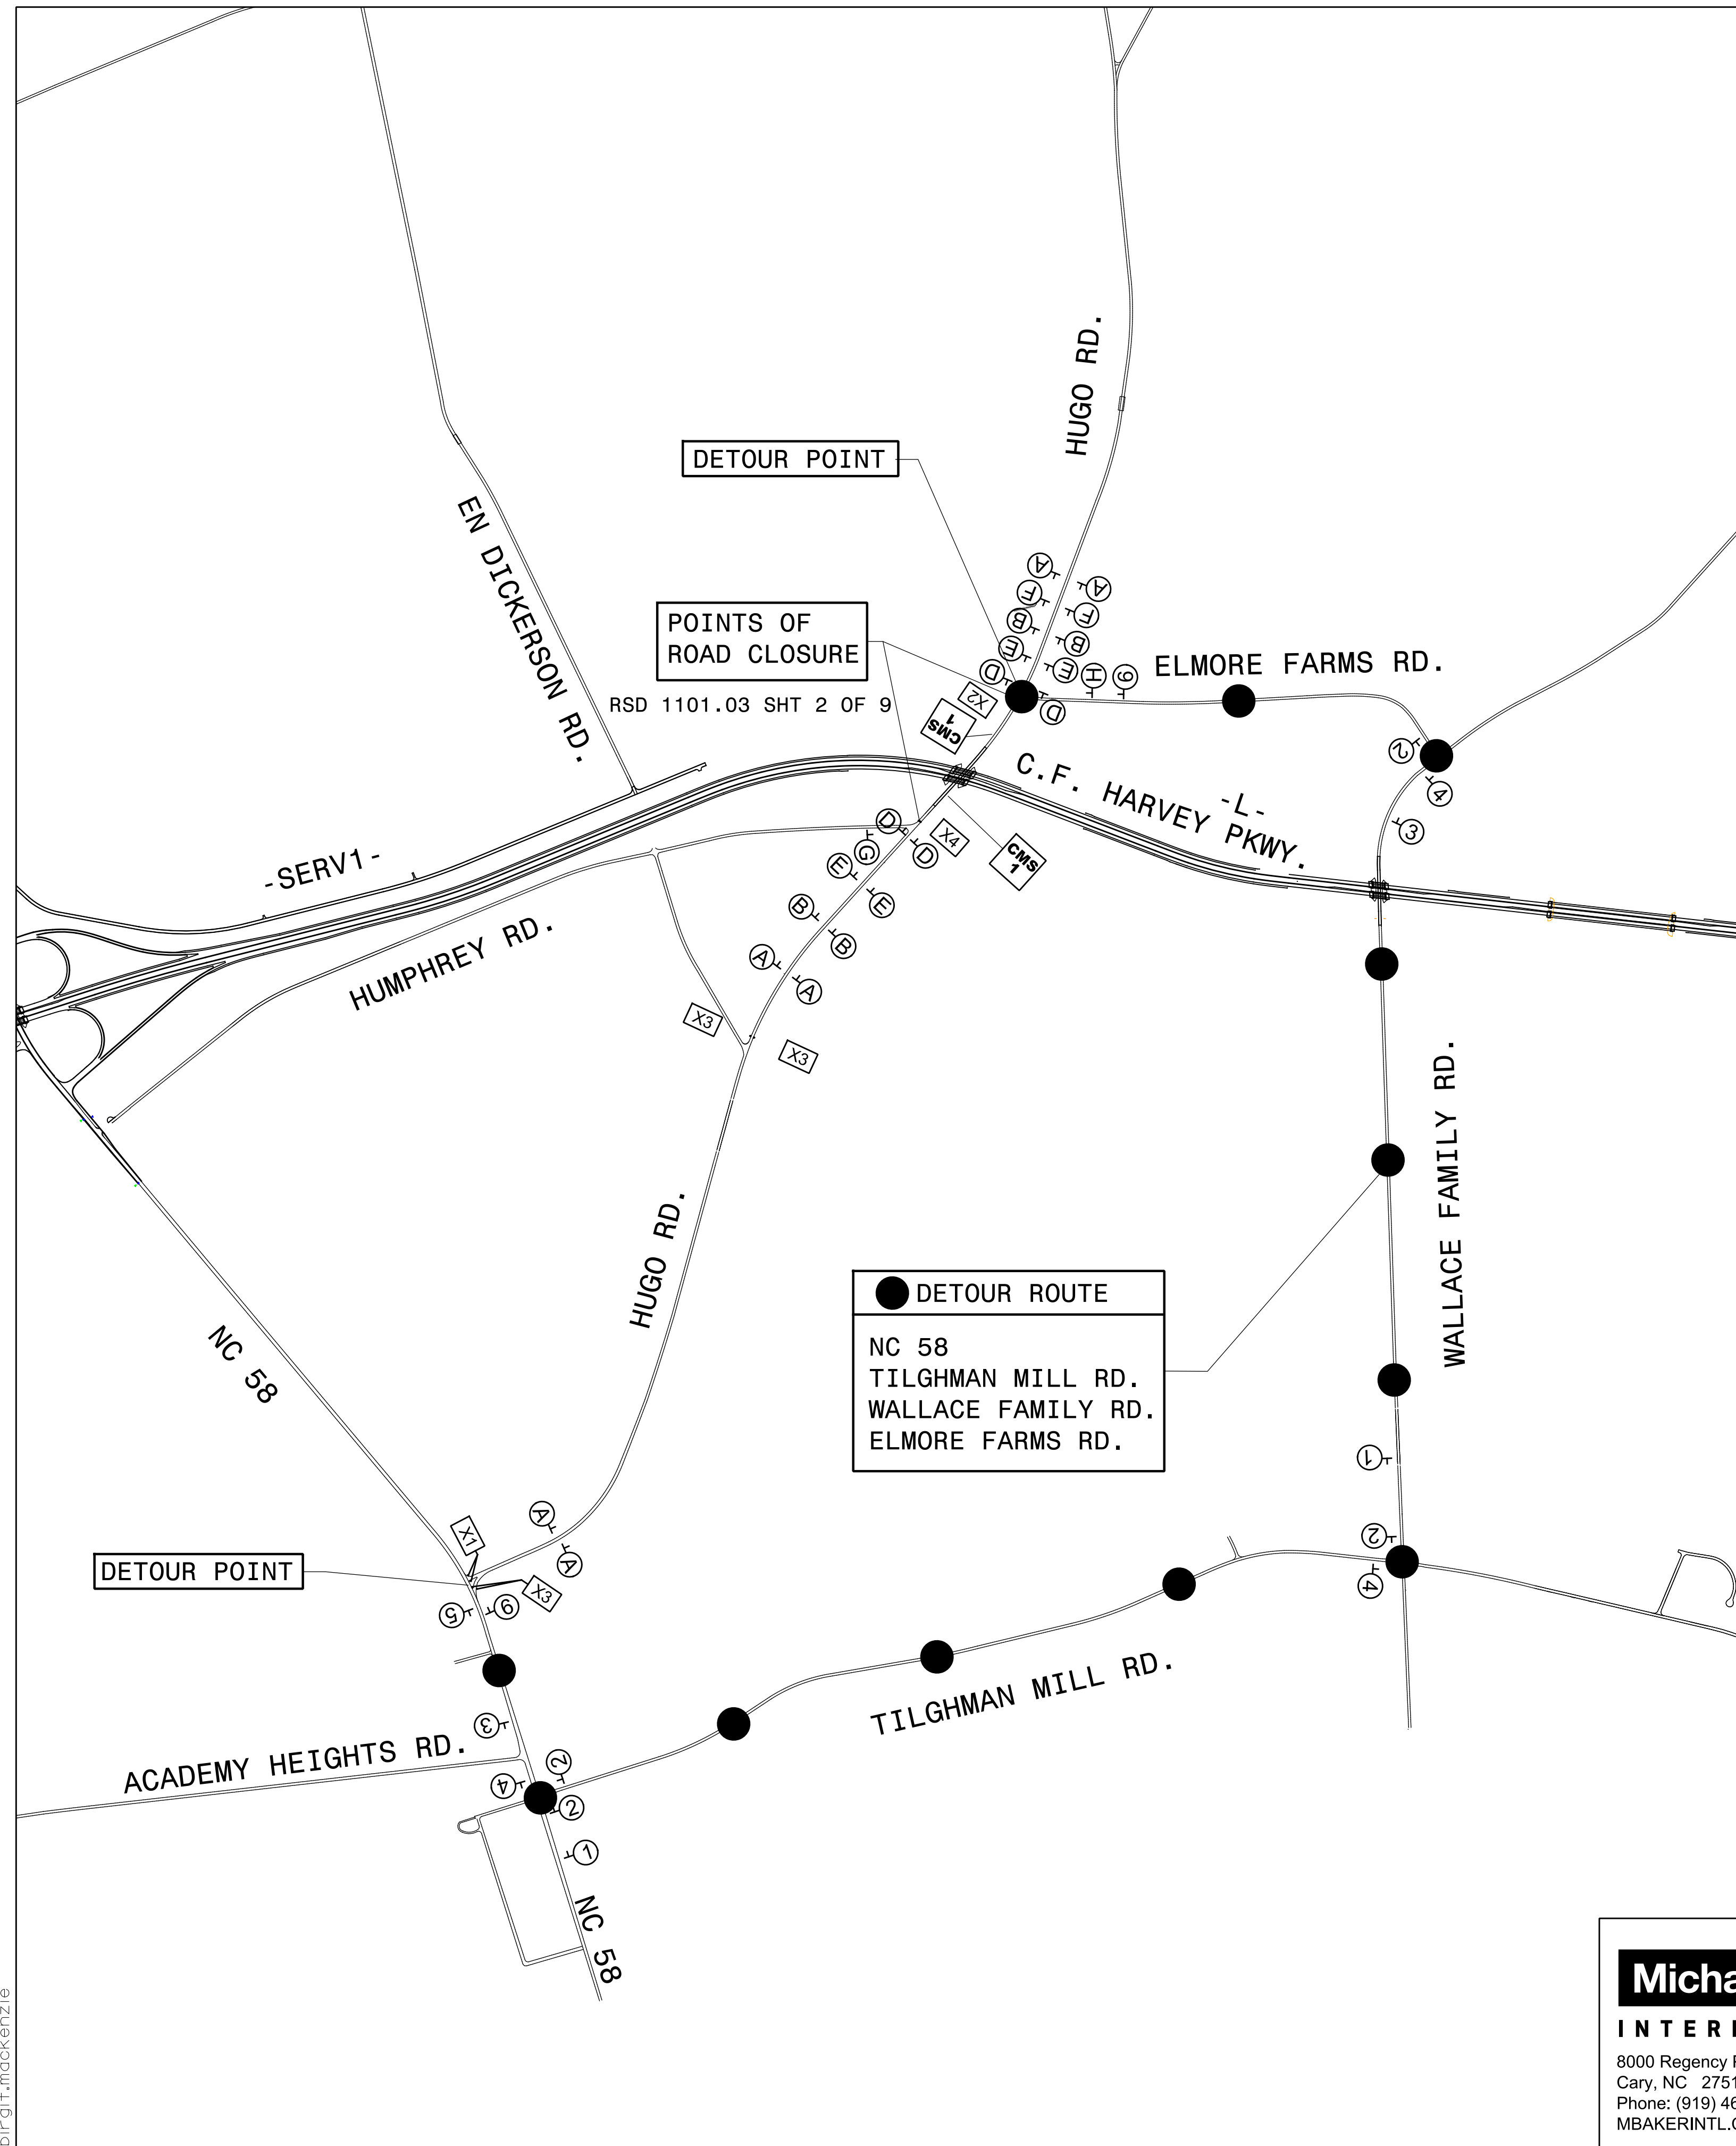

SIGN LEGEND

A ROAD CLOSED AHEAD W20-3 48" X 48"	B ROAD CLOSED 1000 FT W20-3 48" X 48"	C ROAD CLOSED 500 FT W20-3 48" X 48"	D STOP R1-1 36" X 36"
E [Up Arrow Sign] W3-1A 48" X 48"	F DETOUR AHEAD W20-2 48" X 48"	G ROAD CLOSED NEXT LEFT W20-3 48" X 48" SP-4L 48" X 12"	H ROAD CLOSED W20-3 48" X 48" R3-2 24" X 24"

1 HUGO RD DETOUR M4-8 24" X 12" M5-1R 21" X 15"	2 HUGO RD DETOUR M4-8 24" X 12" M6-1 21" X 15"	3 HUGO RD DETOUR M4-8 24" X 12" M5-1 21" X 15"	4 HUGO RD DETOUR M4-8 24" X 12" M6-1L 21" X 15"	5 HUGO RD DETOUR M4-8 24" X 12" M6-3 21" X 15"	6 HUGO RD END DETOUR M4-8a 24" X 18"
--	---	---	--	---	---

X1 R11-4 (60" x 30") ROAD CLOSED TO THRU TRAFFIC DETOUR M4-10R (48" x 18") TYPE III BARRICADE	X2 R11-2 (48" X 30") ROAD CLOSED DETOUR M4-10L (48" x 18") TYPE III BARRICADE
---	---

X3 R11-4 (60" x 30") ROAD CLOSED TO THRU TRAFFIC TYPE III BARRICADE	X4 R11-2 (48" X 30") ROAD CLOSED TYPE III BARRICADE
---	---

CMS MESSAGES PRIOR TO ROAD CLOSURE

CMS 1	CHANGEABLE MESSAGE SIGN	
	HUGO RD CLOSING	MM/DD TO MM/DD

DETOUR ALLOWED ONLY FOR OVERHEAD BRIDGE GIRDER ERECTION. REFER TO PROJECT SPECIAL PROVISIONS - INTERMEDIATE CONTRACT TIMES.

9/14/2017 R:\Traffic\TrafficControl\TMP PLAN SHEETS\NR-5703 TMP 04EDET DETOUR ROUTE Y3 HUGO RD.dgn bir-git.mackenzie

Michael Baker INTERNATIONAL
8000 Regency Parkway, Suite 600,
Cary, NC 27518
Phone: (919) 463-5488
MBAKERINTL.COM

DOCUMENT NOT CONSIDERED FINAL UNLESS ALL SIGNATURES COMPLETED

DocuSigned by:
GODGE W. KARAGODZE
PROFESSOR
SEAL 042065
9/15/2017



HUGO RD. -Y3- ROAD CLOSURE AND DETOUR FOR GIRDER INSTALLATION