

PROJ. REFERENCE NO.	SHEET NO.
R - 5703	TMP - 4FDET

**SIGN LEGEND**

<b>A</b> ROAD CLOSED AHEAD W20-3 48" X 48"	<b>B</b> ROAD CLOSED 1000 FT W20-3 48"X48"	<b>C</b> ROAD CLOSED 500 FT W20-3 48"X48"	<b>D</b> STOP R1-1 36"X36"
<b>E</b> [Arrow sign] W3-1A 48"X48"	<b>F</b> DETOUR AHEAD W20-2 48" X 48"	<b>G</b> ROAD CLOSED NEXT RIGHT W20-3 48" X 48" SP-4R 48"X12"	<b>H</b> ROAD CLOSED NEXT LEFT W20-3 48" X 48" SP-4L 48"X12"
			<b>I</b> ROAD CLOSED R3-1 24"X24"

<b>1</b> WALLACE FAMILY RD DETOUR M4-8 24"X12" M5-1R 21"x15"	<b>2</b> WALLACE FAMILY RD DETOUR M4-8 24"X12" M6-1 21"x15"	<b>3</b> WALLACE FAMILY RD DETOUR M4-8 24"X12" M5-1 21"x15"	<b>4</b> WALLACE FAMILY RD DETOUR M4-8 24"X12" M6-1L 21"x15"	<b>5</b> WALLACE FAMILY RD DETOUR M4-8 24"X12" M6-3 21"x15"	<b>6</b> WALLACE FAMILY RD END DETOUR M4-8a 24"X18"
--	---	---	--	---	--


<b>X1</b> R11-4 (60" x 30") ROAD CLOSED TO THRU TRAFFIC DETOUR M4-10L (48" x 18") TYPE III BARRICADE	<b>X2</b> TYPE III BARRICADE	<b>X3</b> R11-2 (48"X30") ROAD CLOSED TYPE III BARRICADE
---	---------------------------------	---

<b>X3</b> TYPE III BARRICADE	<b>X3</b> R11-2 (48"X30") ROAD CLOSED TYPE III BARRICADE
---------------------------------	---

**CMS MESSAGES PRIOR TO ROAD CLOSURE**

<b>CMS 1</b>	CHANGEABLE MESSAGE SIGN	
	WALLACE FAM. RD. CLOSING	MM/DD TO MM/DD

DETOUR ALLOWED ONLY FOR OVERHEAD BRIDGE GIRDER ERECTION. REFER TO PROJECT SPECIAL PROVISIONS - INTERMEDIATE CONTRACT TIMES.

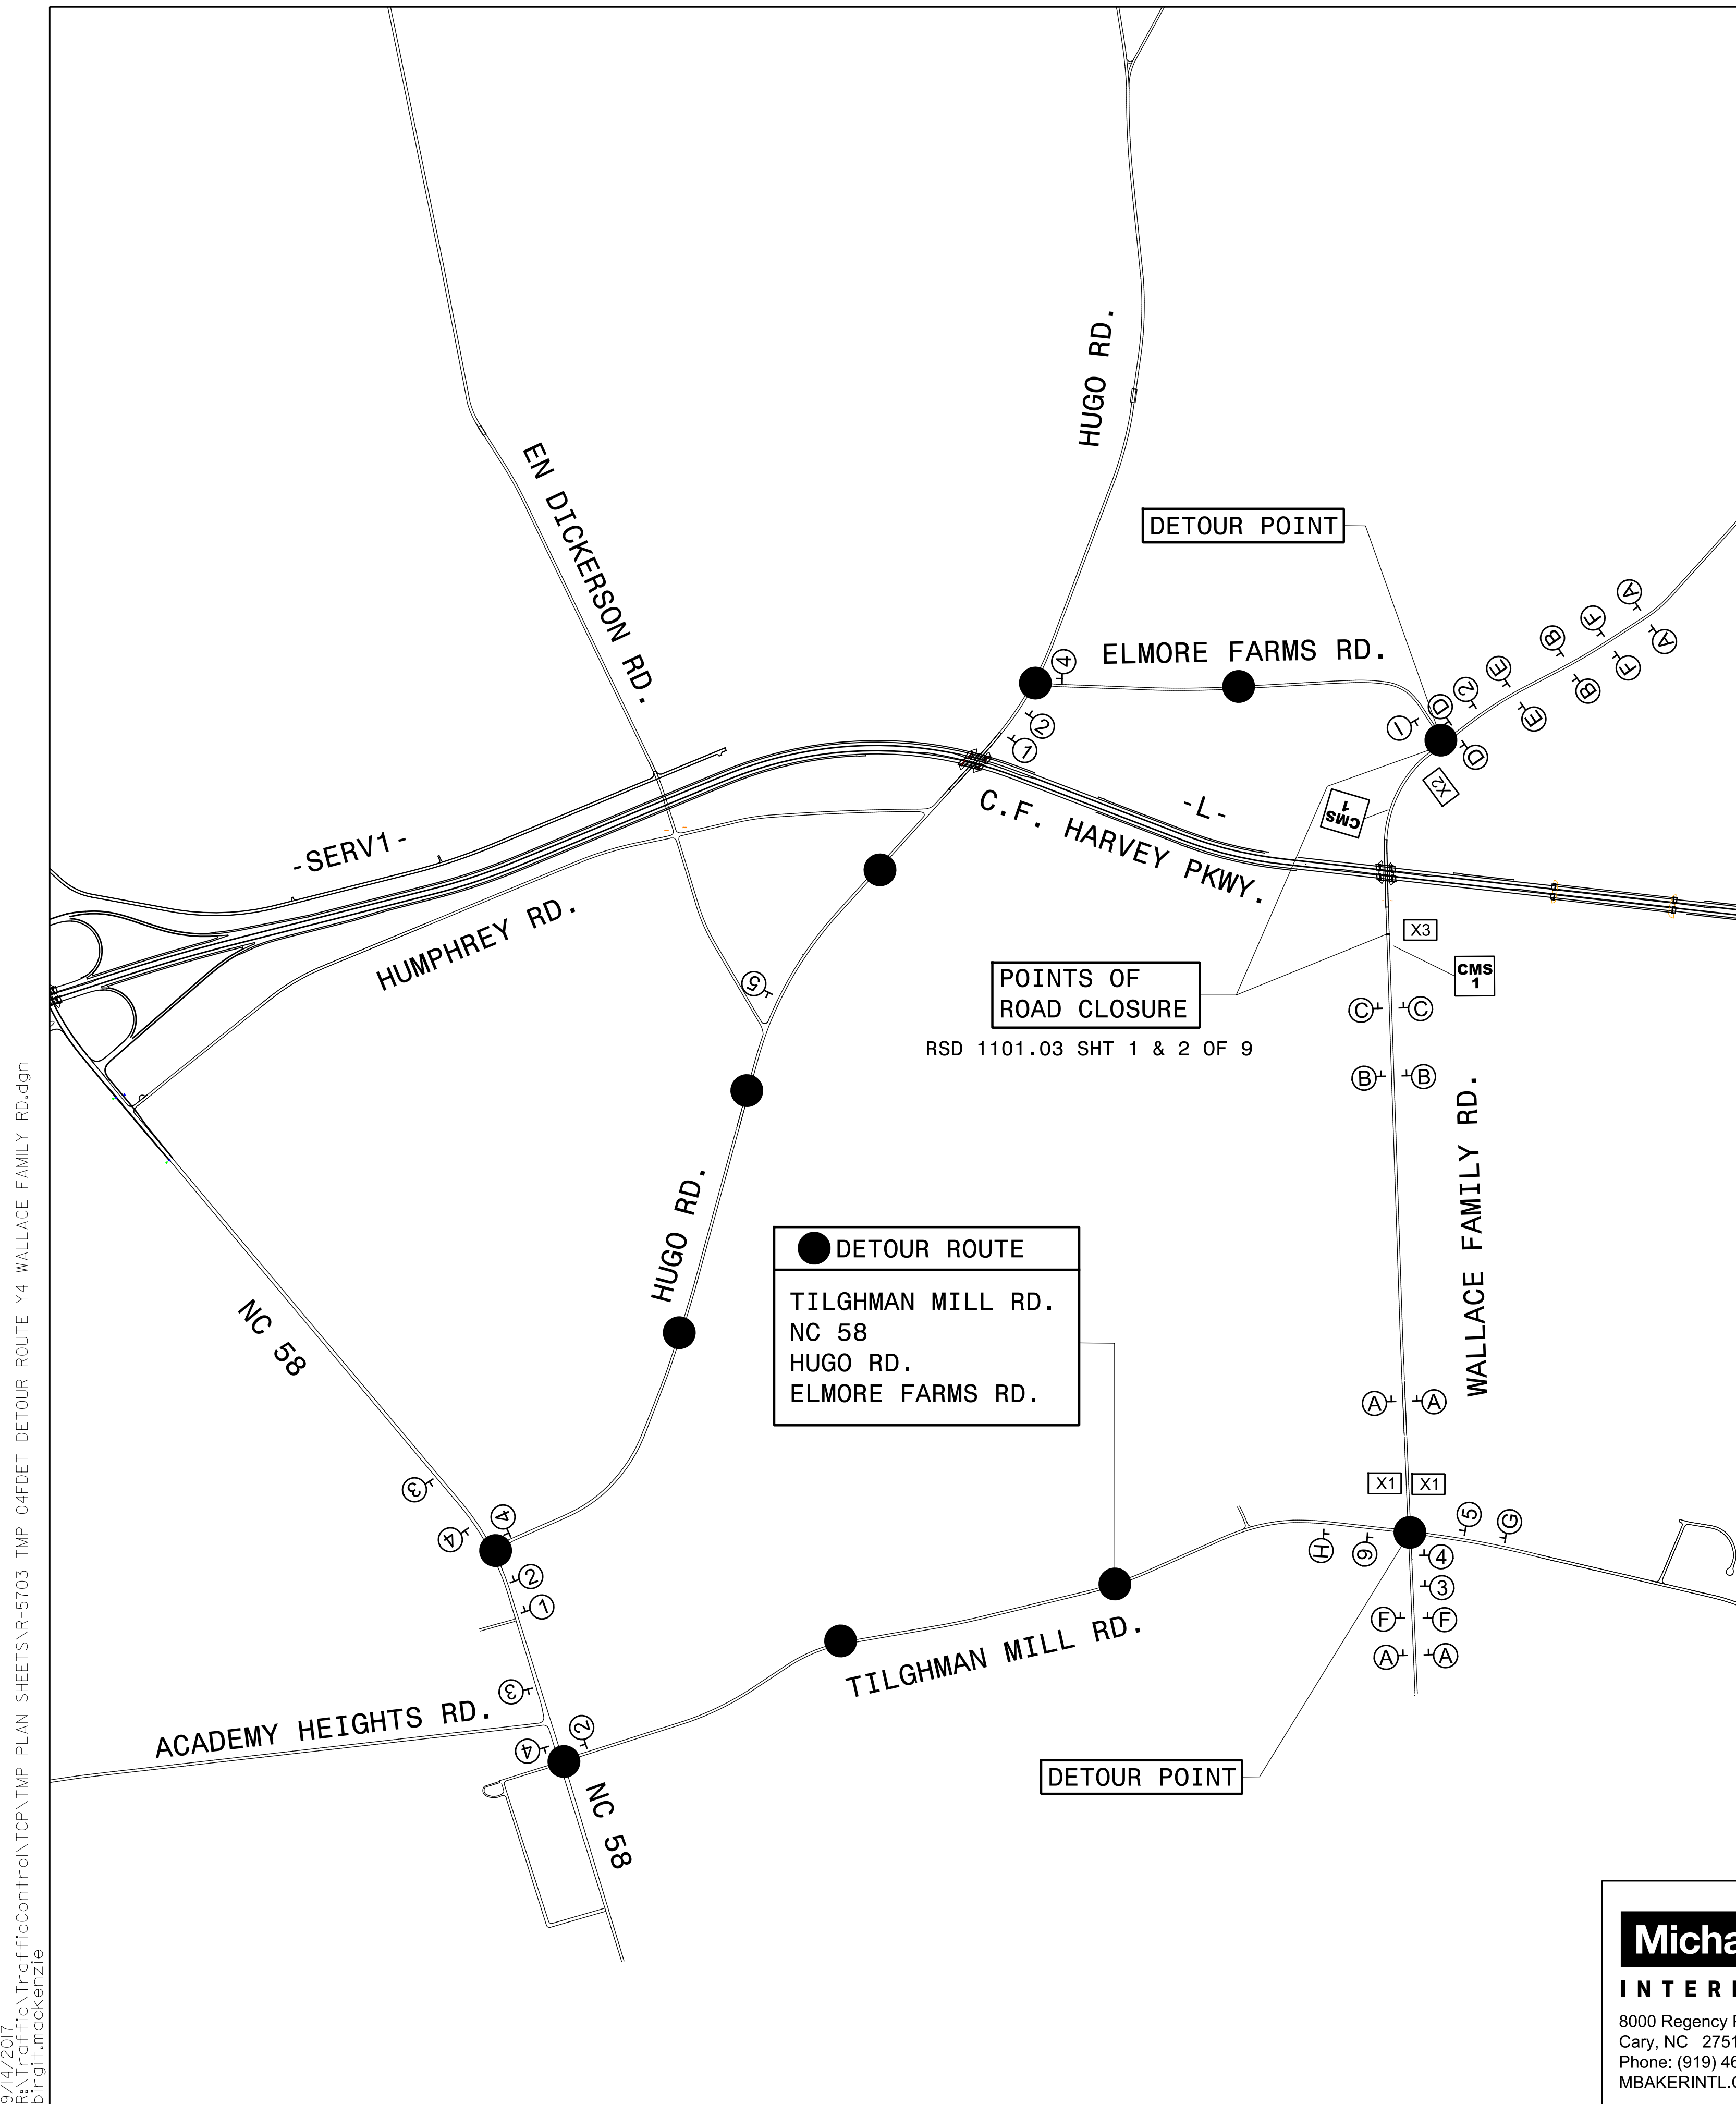

9/14/2017 R:\Traffic\TrafficControl\TMP PLAN SHEETS\NR-5703 TMP 04FDET DETOUR ROUTE Y4 WALLACE FAMILY RD.dgn bir-git.mackenzie

**Michael Baker INTERNATIONAL**  
8000 Regency Parkway, Suite 600,  
Cary, NC 27518  
Phone: (919) 463-5488  
MBAKERINTL.COM

DOCUMENT NOT CONSIDERED FINAL UNLESS ALL SIGNATURES COMPLETED

SEAL  
PROFESSOR  
SEAL 042065  
ENGINEER  
GODGE W. KARAGORKE  
9/15/2017



**WALLACE FAMILY RD. -Y4- ROAD CLOSURE AND DETOUR FOR GIRDER INSTALLATION**