


PROJ. REFERENCE NO.	SHEET NO.
R - 5703	TMP - 4G

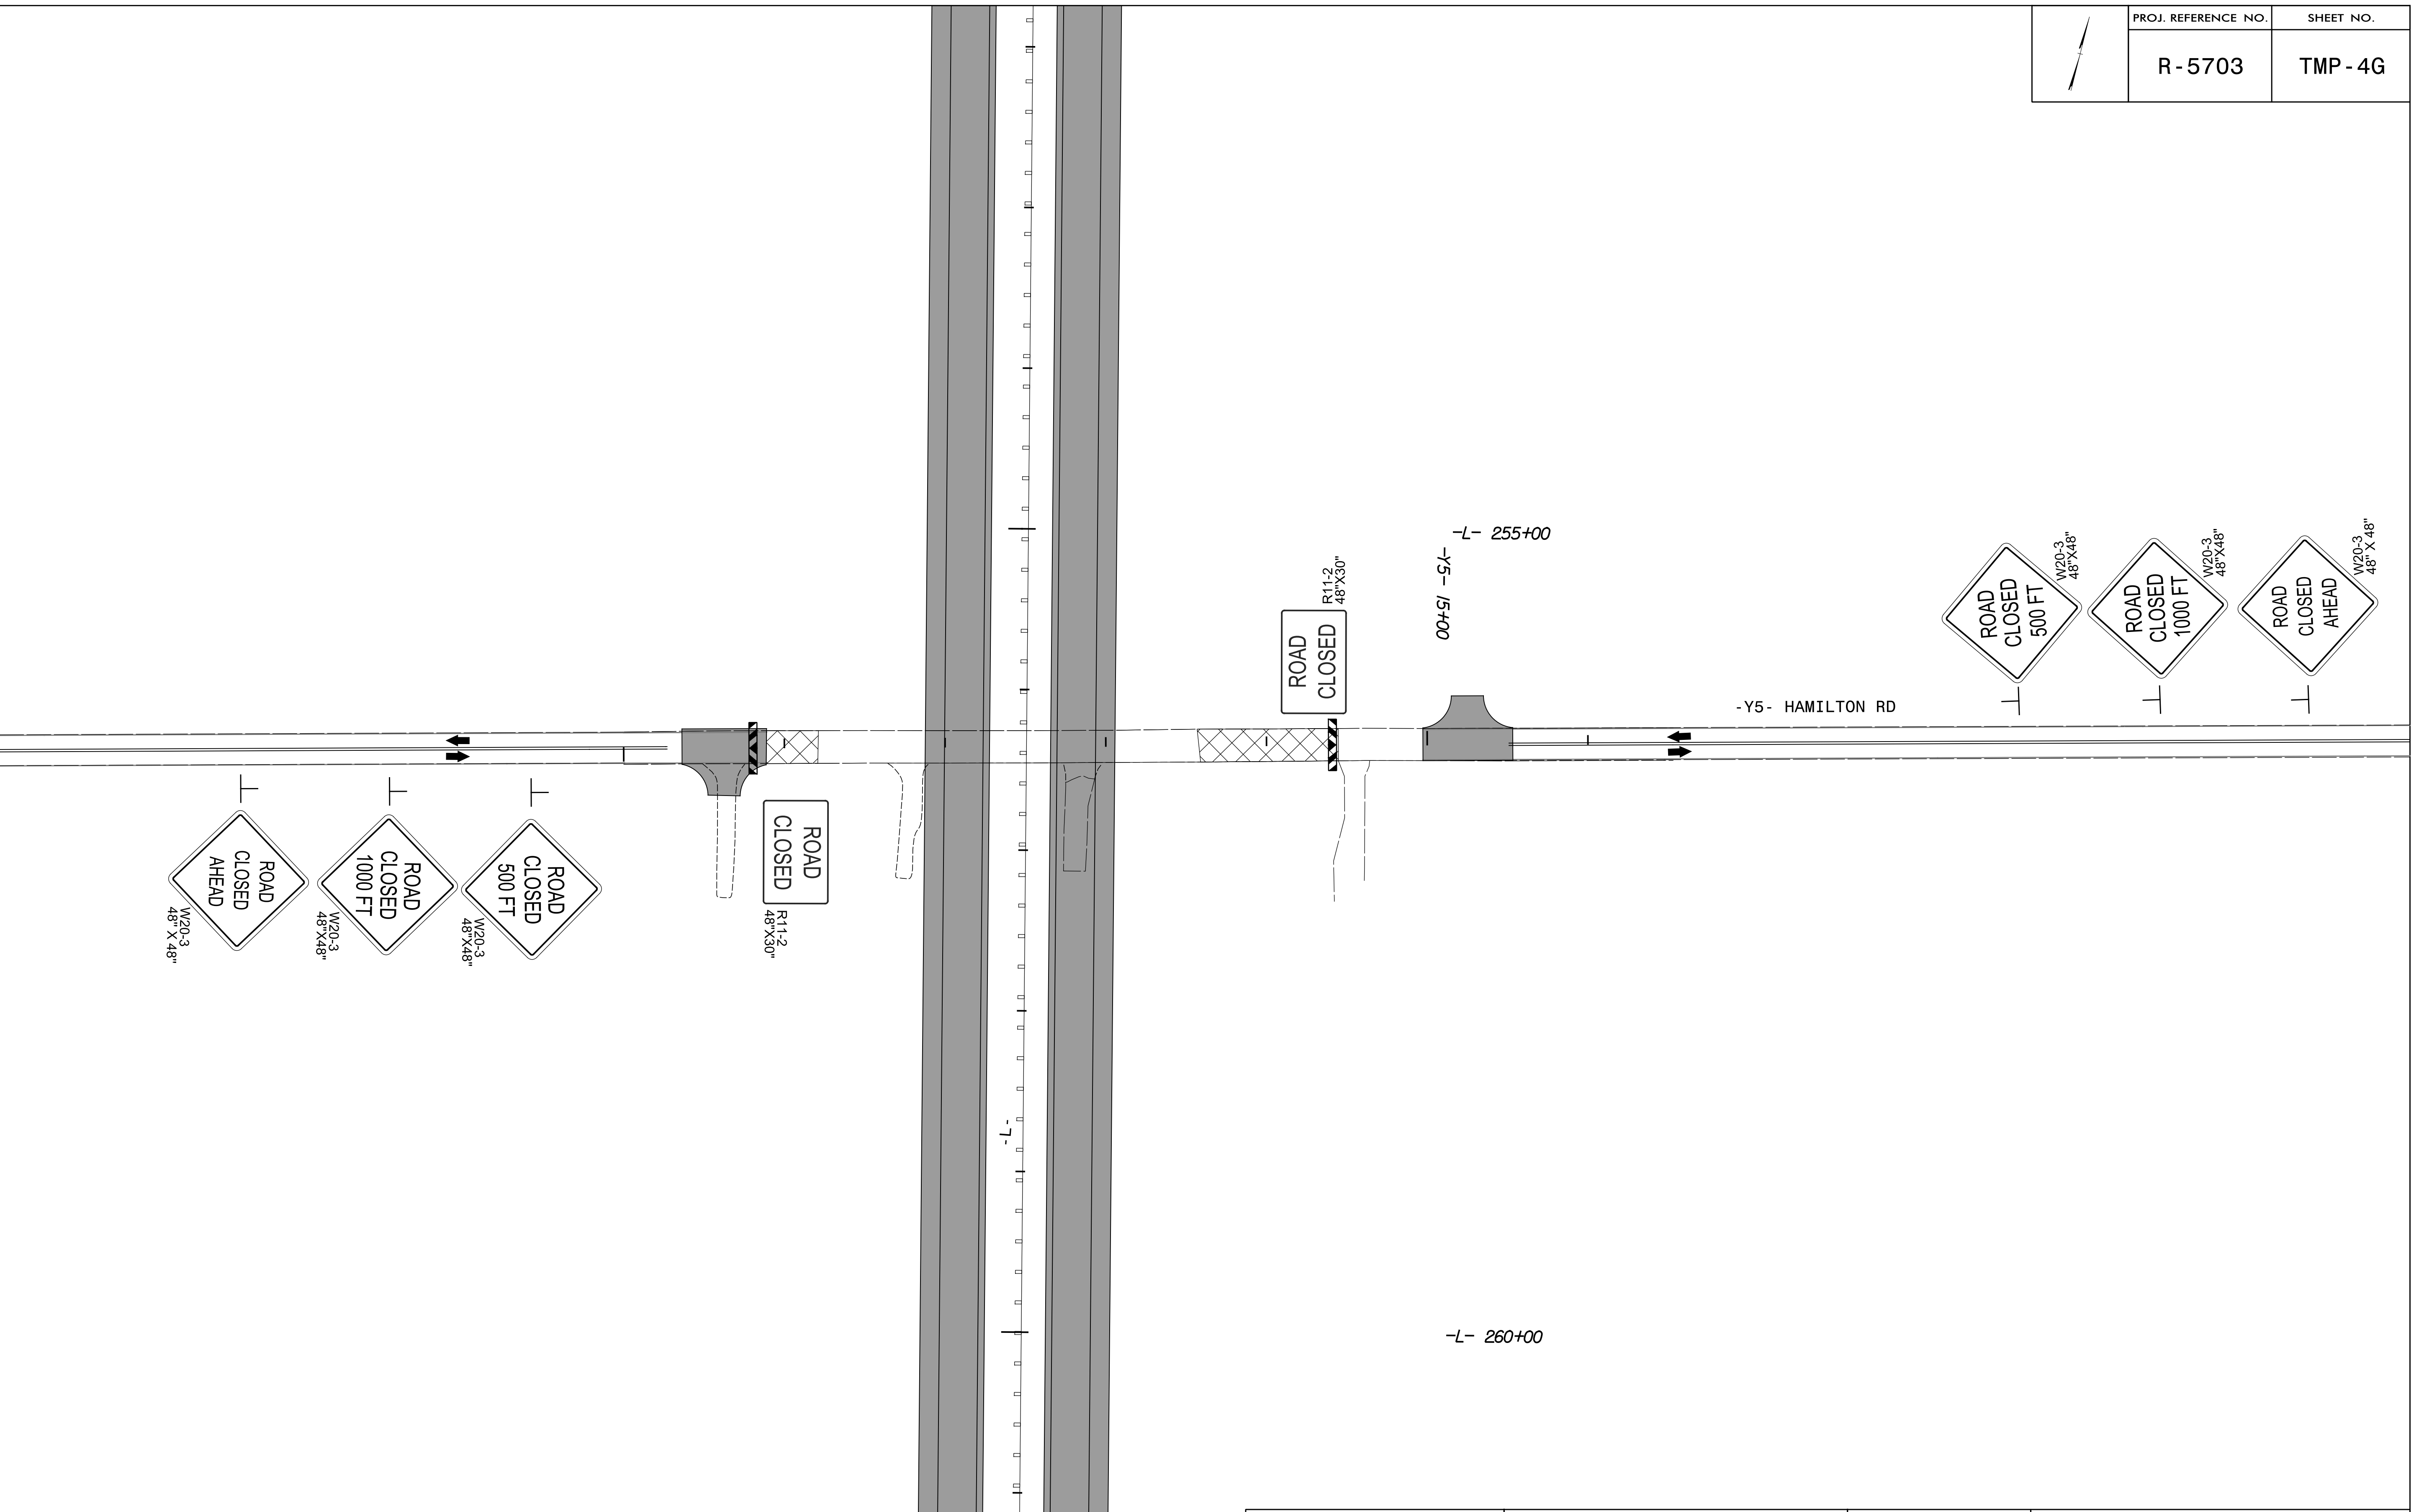

9/14/2017
 R:\Traffic\TrafficControl\TMP PLAN SHEETS\NR-5703 TMP_04G PHASE 01.dgn
 bir-git.mackenzie

<p>Michael Baker INTERNATIONAL 8000 Regency Parkway, Suite 600, Cary, NC 27518 Phone: (919) 463-5488 MBAKERINTL.COM</p>	<p>DOCUMENT NOT CONSIDERED FINAL UNLESS ALL SIGNATURES COMPLETED</p> <p>SEAL</p> <p>Seal of George W. Karagorge, Professional Engineer, No. 042065, State of North Carolina, dated 9/15/2017.</p>		<p>PHASE I STEP 1</p>
--	---	--	----------------------------------