


PROJ. REFERENCE NO.	SHEET NO.
R-5703	TMP-4I

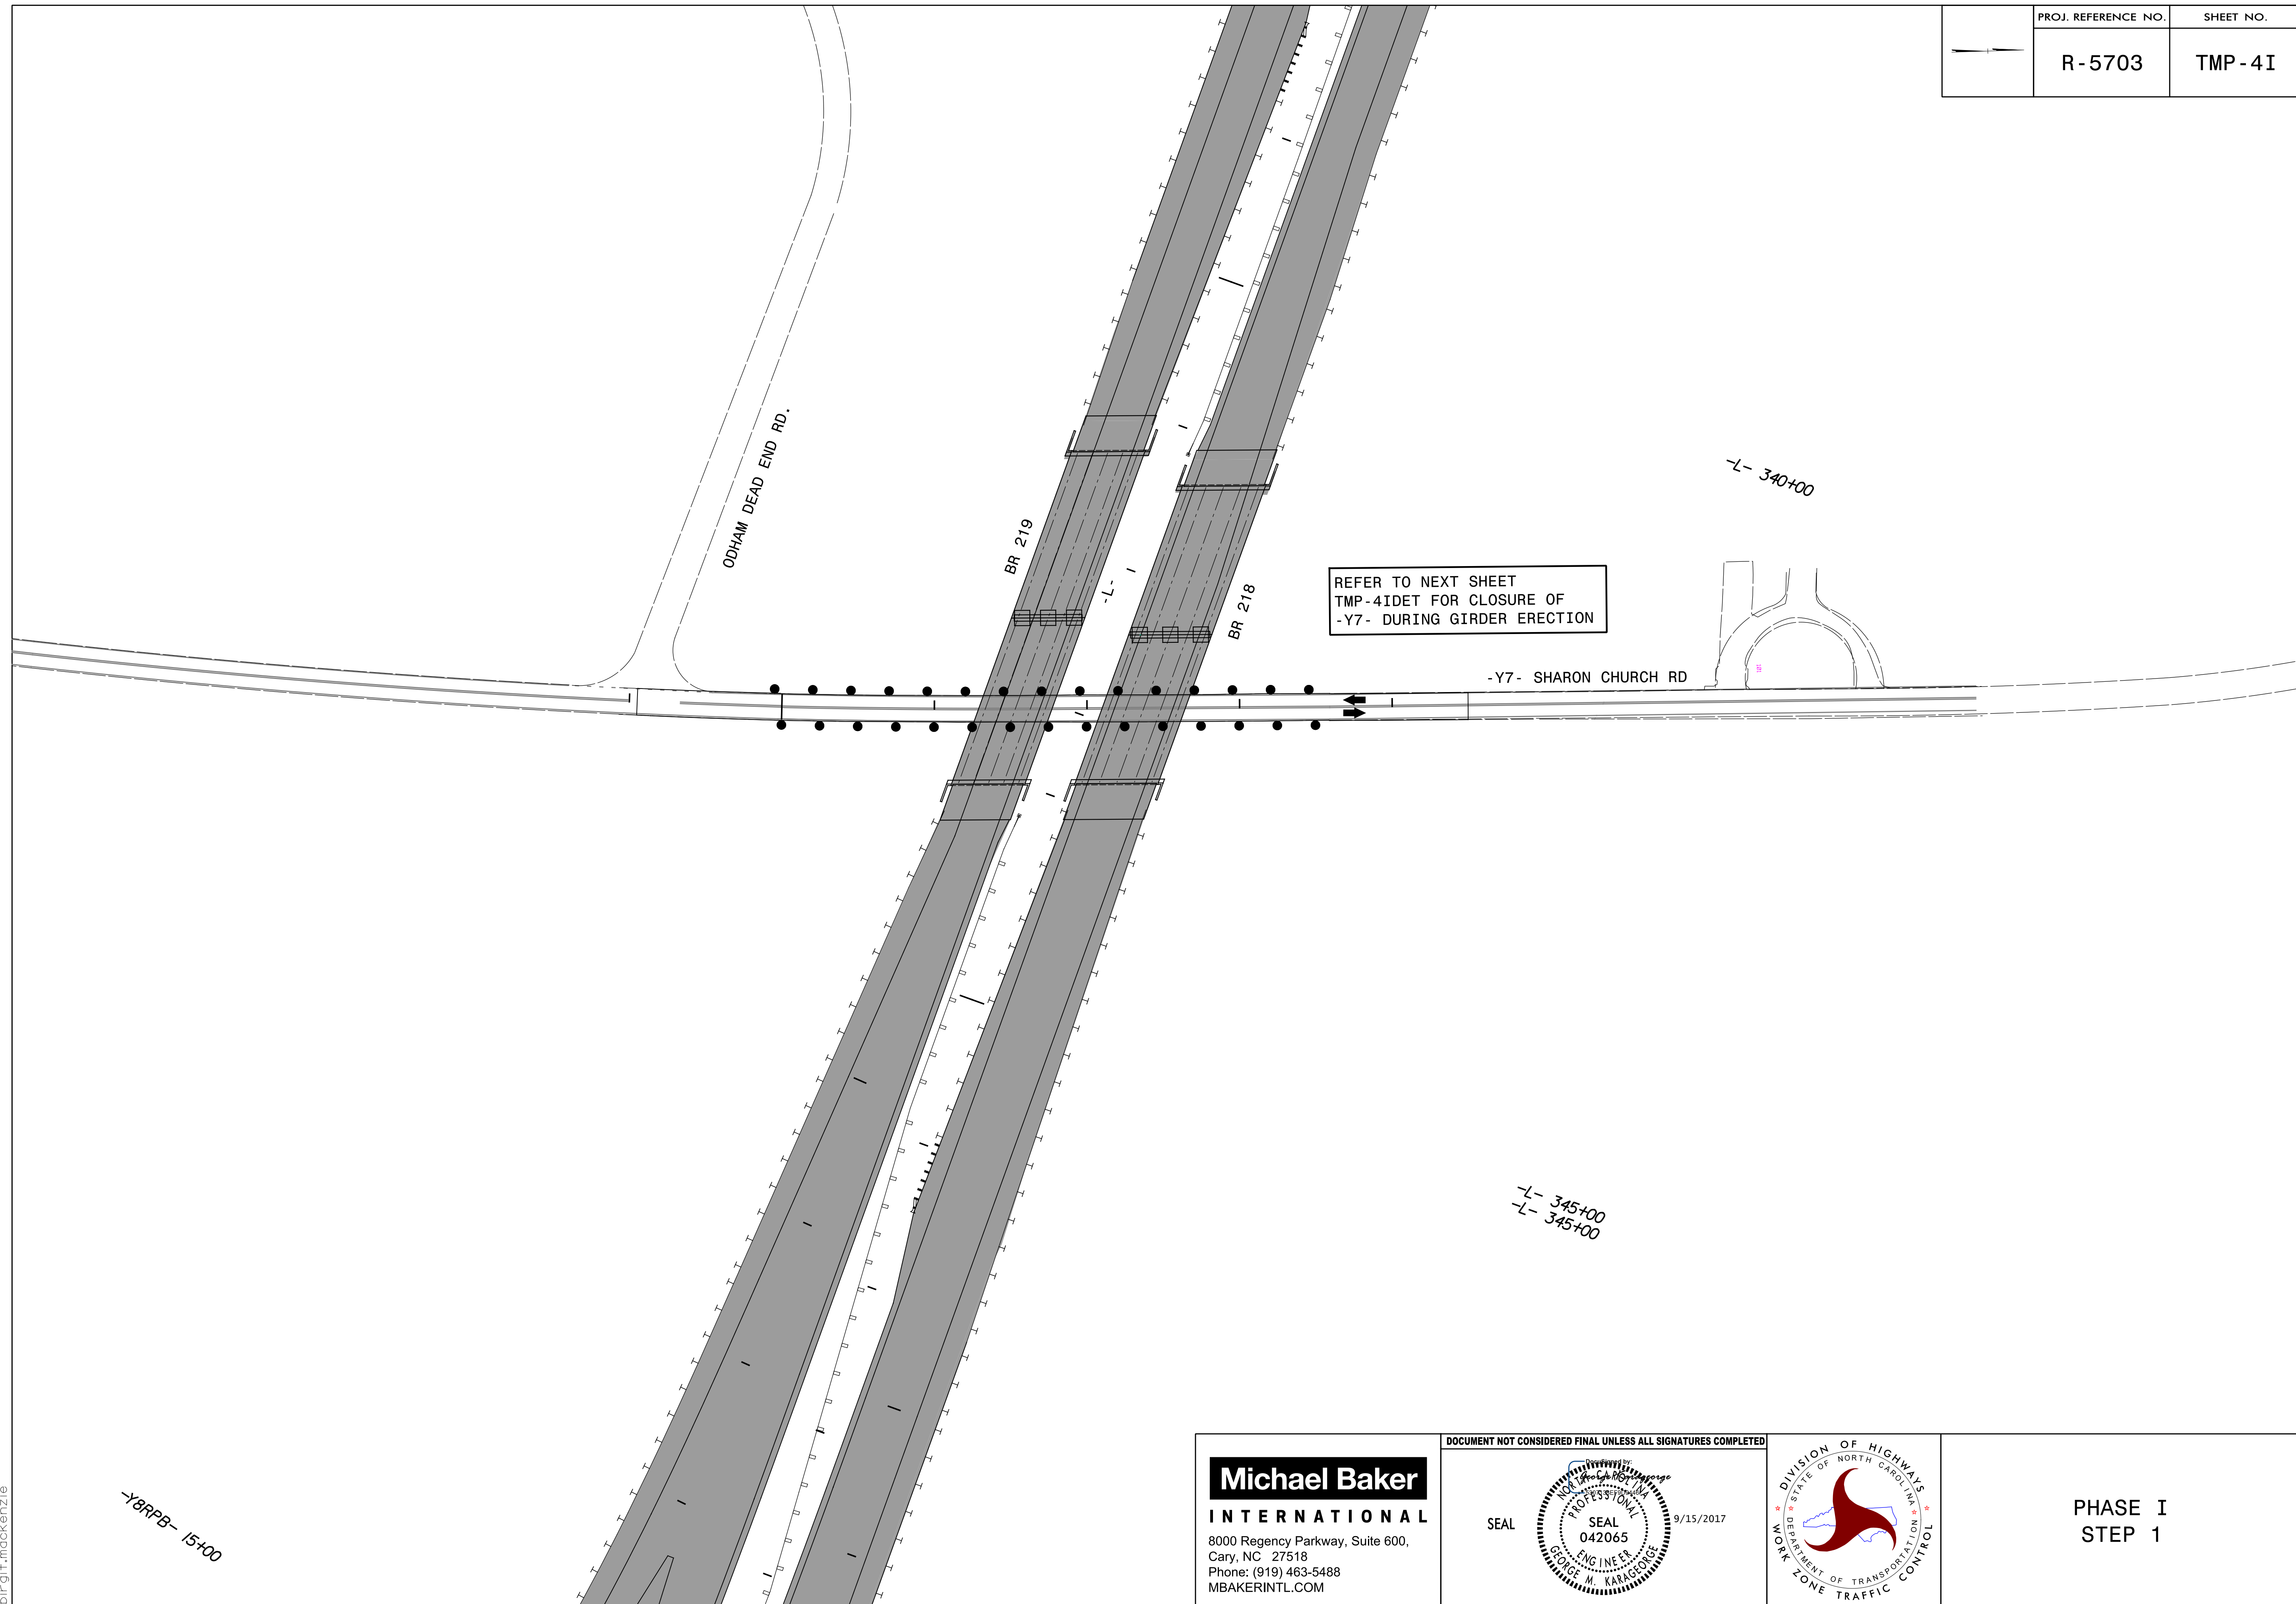

9/14/2017
R:\Traffic\TrafficControl\TMP\PLAN SHEETS\NR-5703 TMP_04\PHASE 01.dgn
bir-git.mackenzie


Michael Baker
INTERNATIONAL
8000 Regency Parkway, Suite 600,
Cary, NC 27518
Phone: (919) 463-5488
MBAKERINTL.COM

DOCUMENT NOT CONSIDERED FINAL UNLESS ALL SIGNATURES COMPLETED

SEAL

9/15/2017

SEAL
042065
ENGINEER
GEORGE W. KARAGEORGE

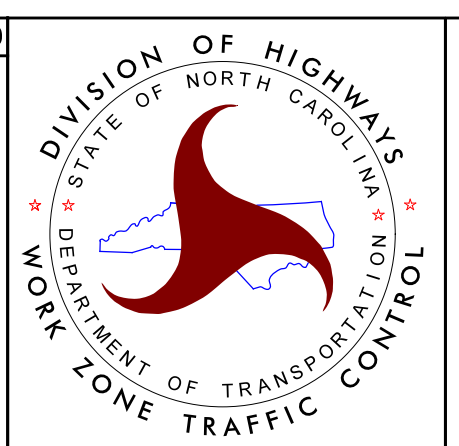

PHASE I
STEP 1