


PROJ. REFERENCE NO.	SHEET NO.
R-5703	TMP-4J

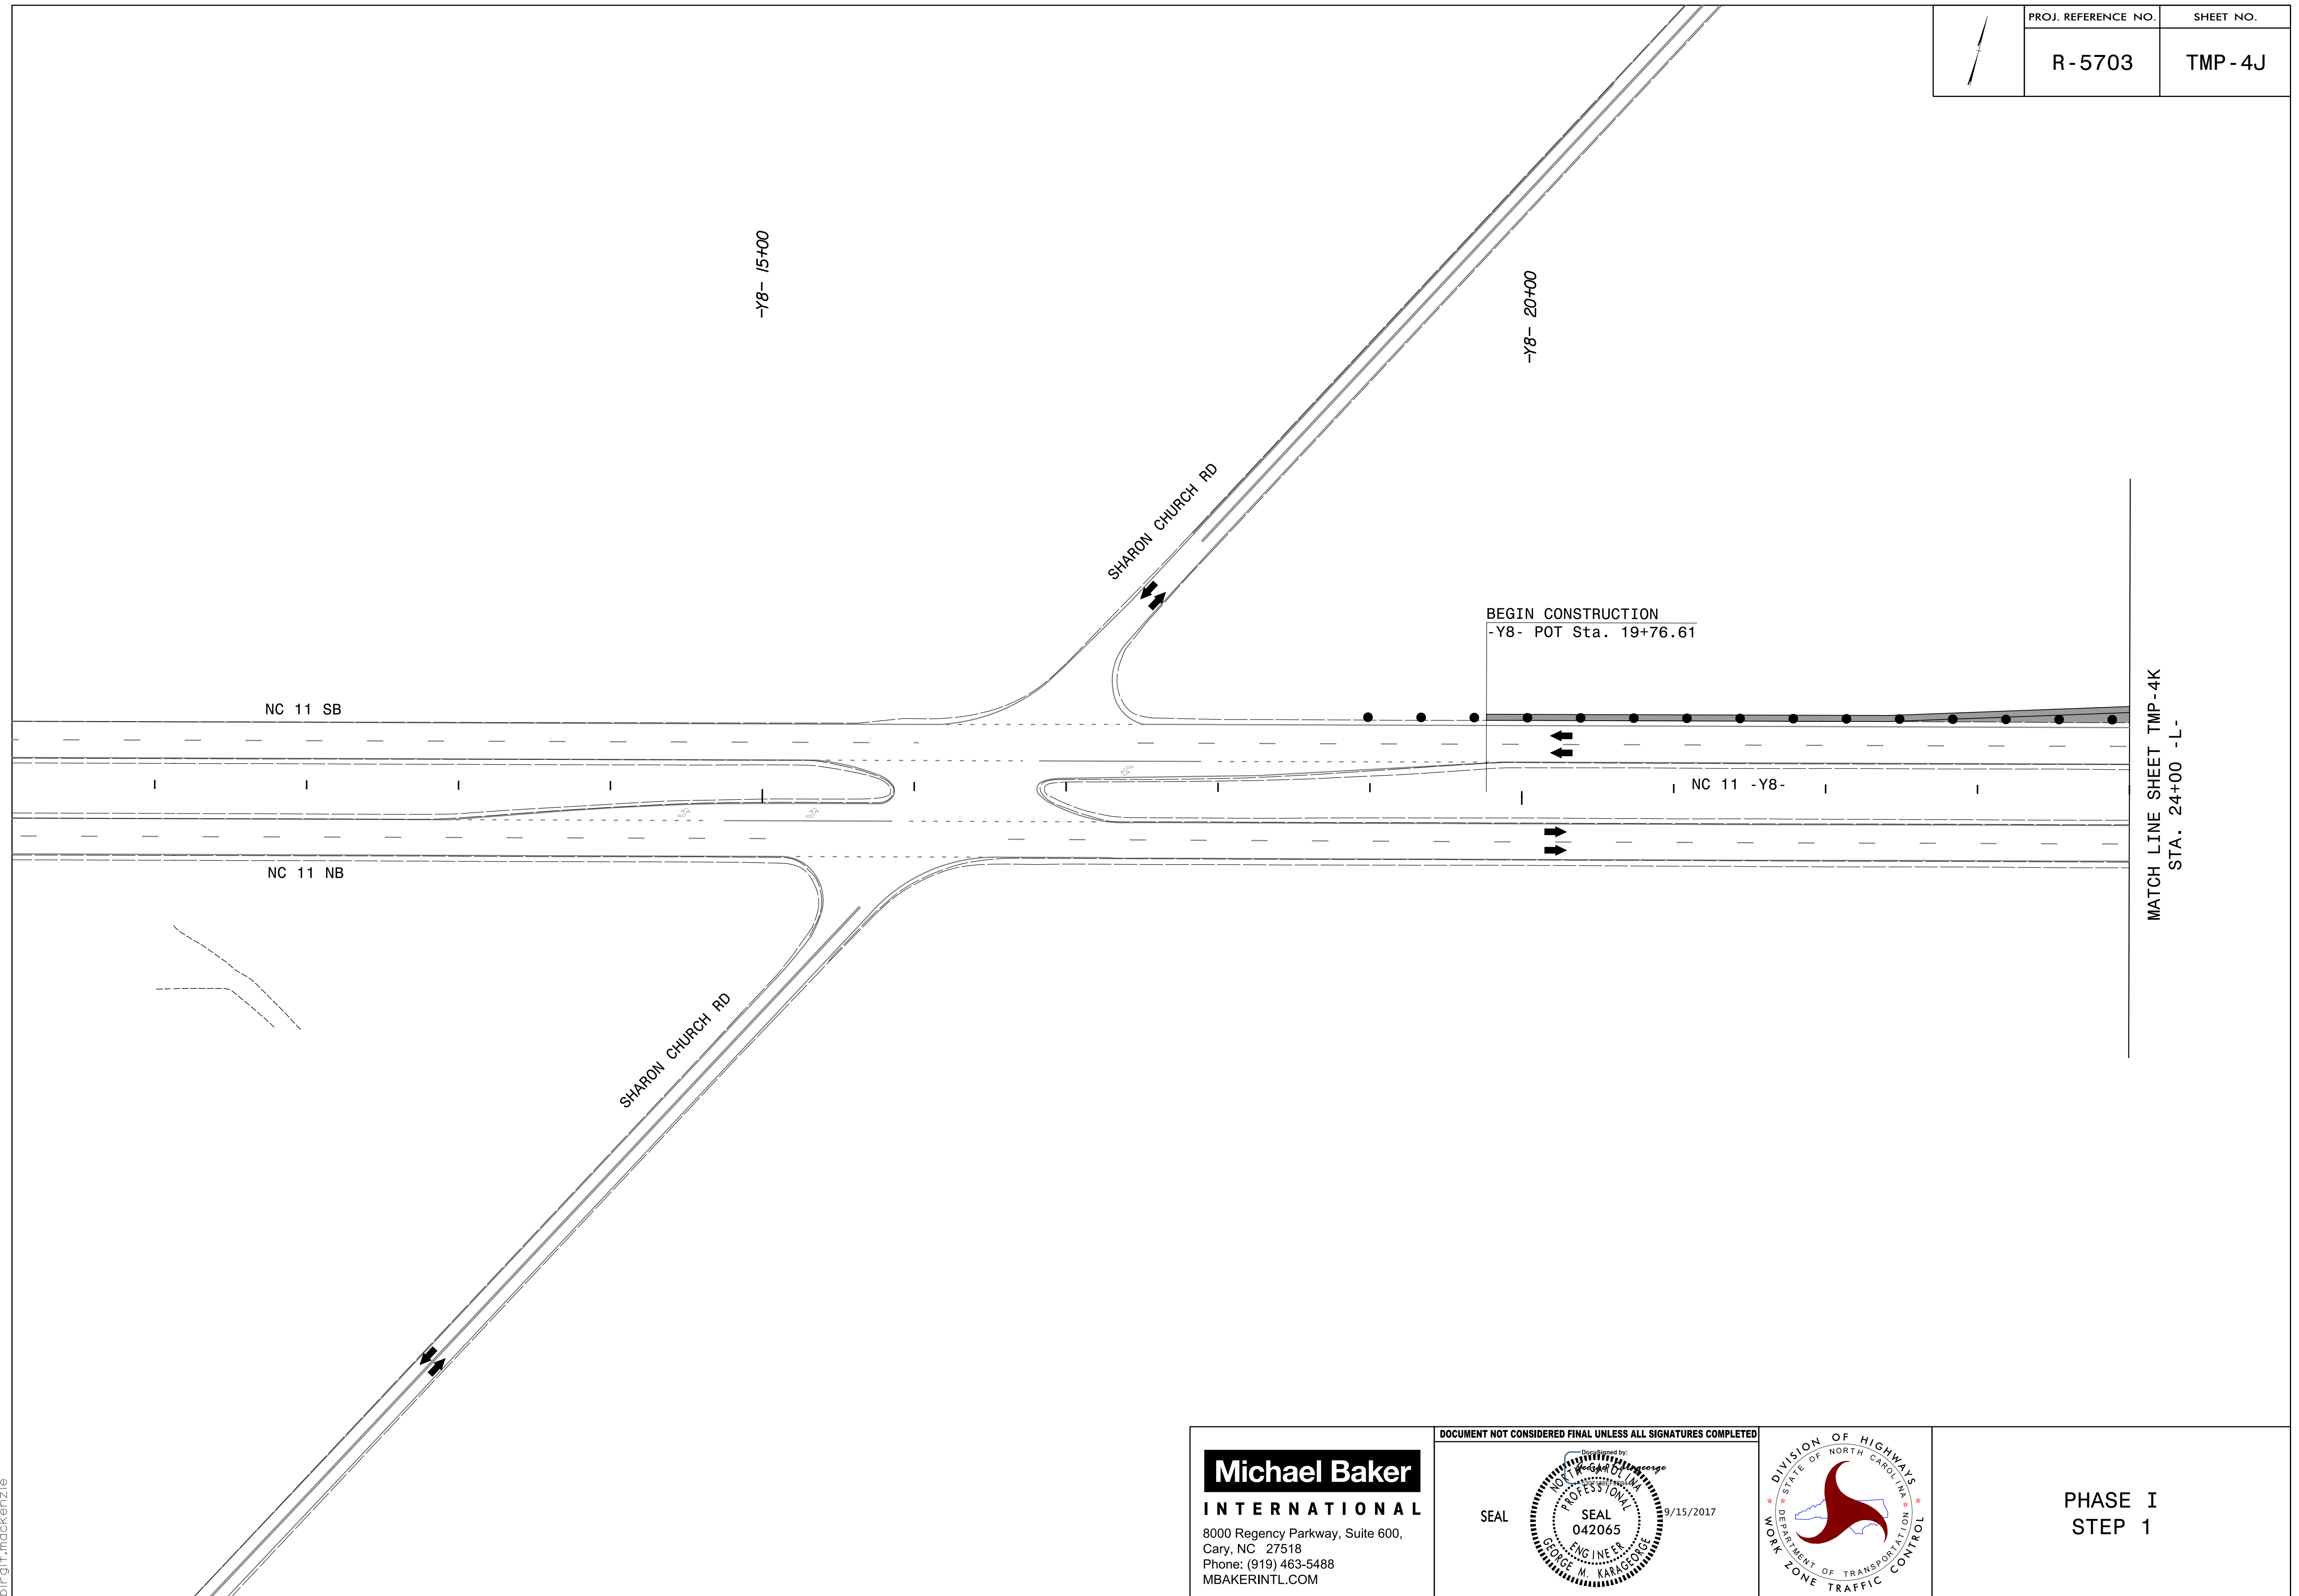


9/14/2017
 R:\Traffic\TrafficControl\TCP\TMP\PLAN SHEETS\NR-5703 TMP_04J PHASE 01.dgn
 bir-git.mackenzie

Michael Baker
INTERNATIONAL
 8000 Regency Parkway, Suite 600,
 Cary, NC 27518
 Phone: (919) 463-5488
 MBAKERINTL.COM

DOCUMENT NOT CONSIDERED FINAL UNLESS ALL SIGNATURES COMPLETED

SEAL

9/15/2017

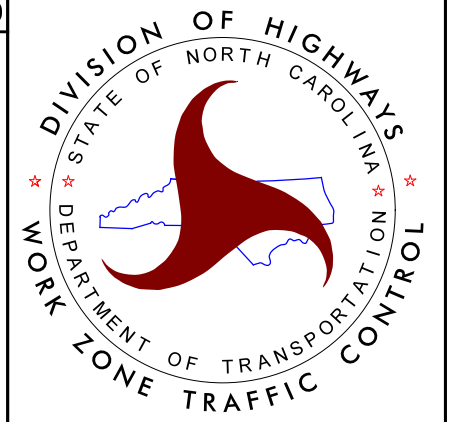

PHASE I
STEP 1