



PROJ. REFERENCE NO.	SHEET NO.
R-5703	TMP-4K

MATCH LINE SHEET TMP-4J  
STA. 24+00 -Y8-

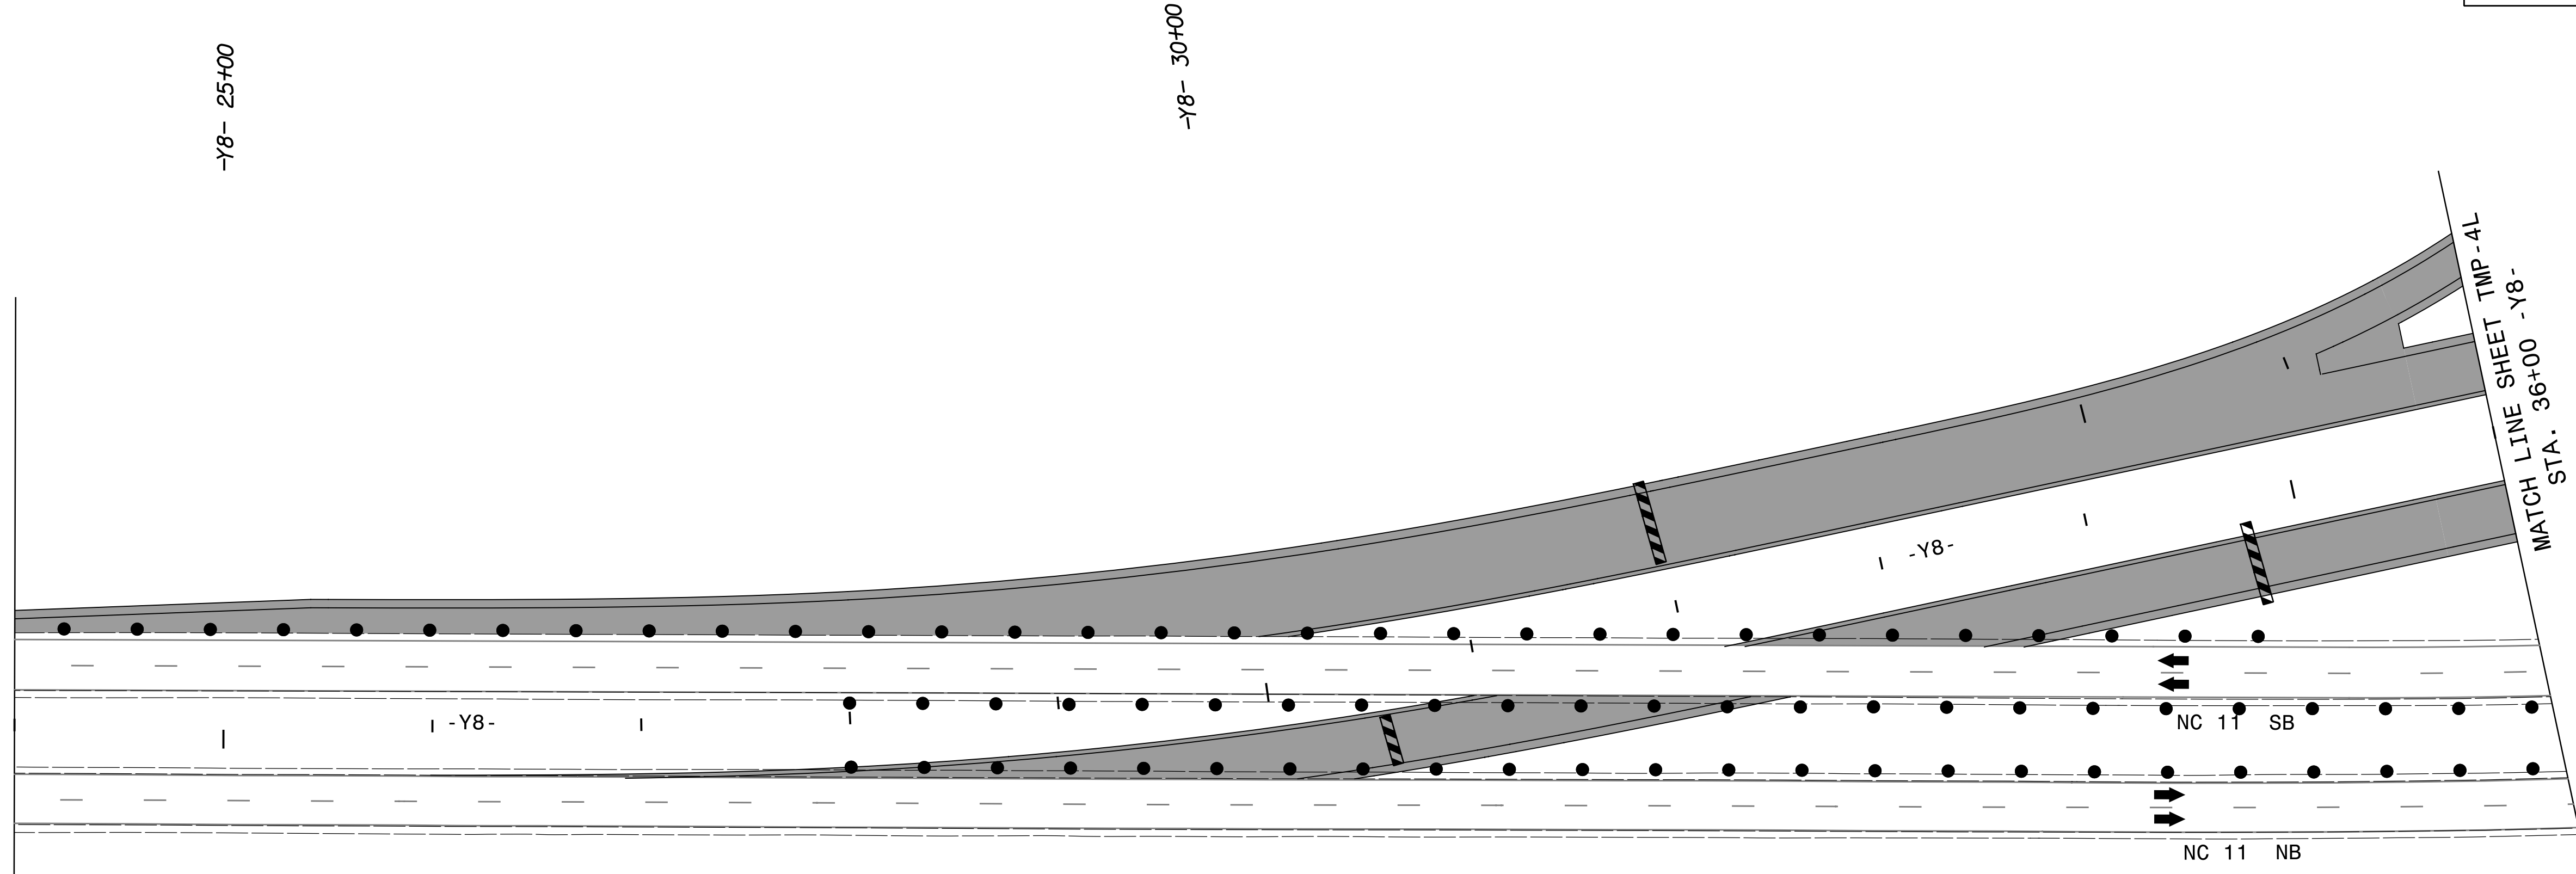

MATCH LINE SHEET TMP-4L  
STA. 36+00 -Y8-

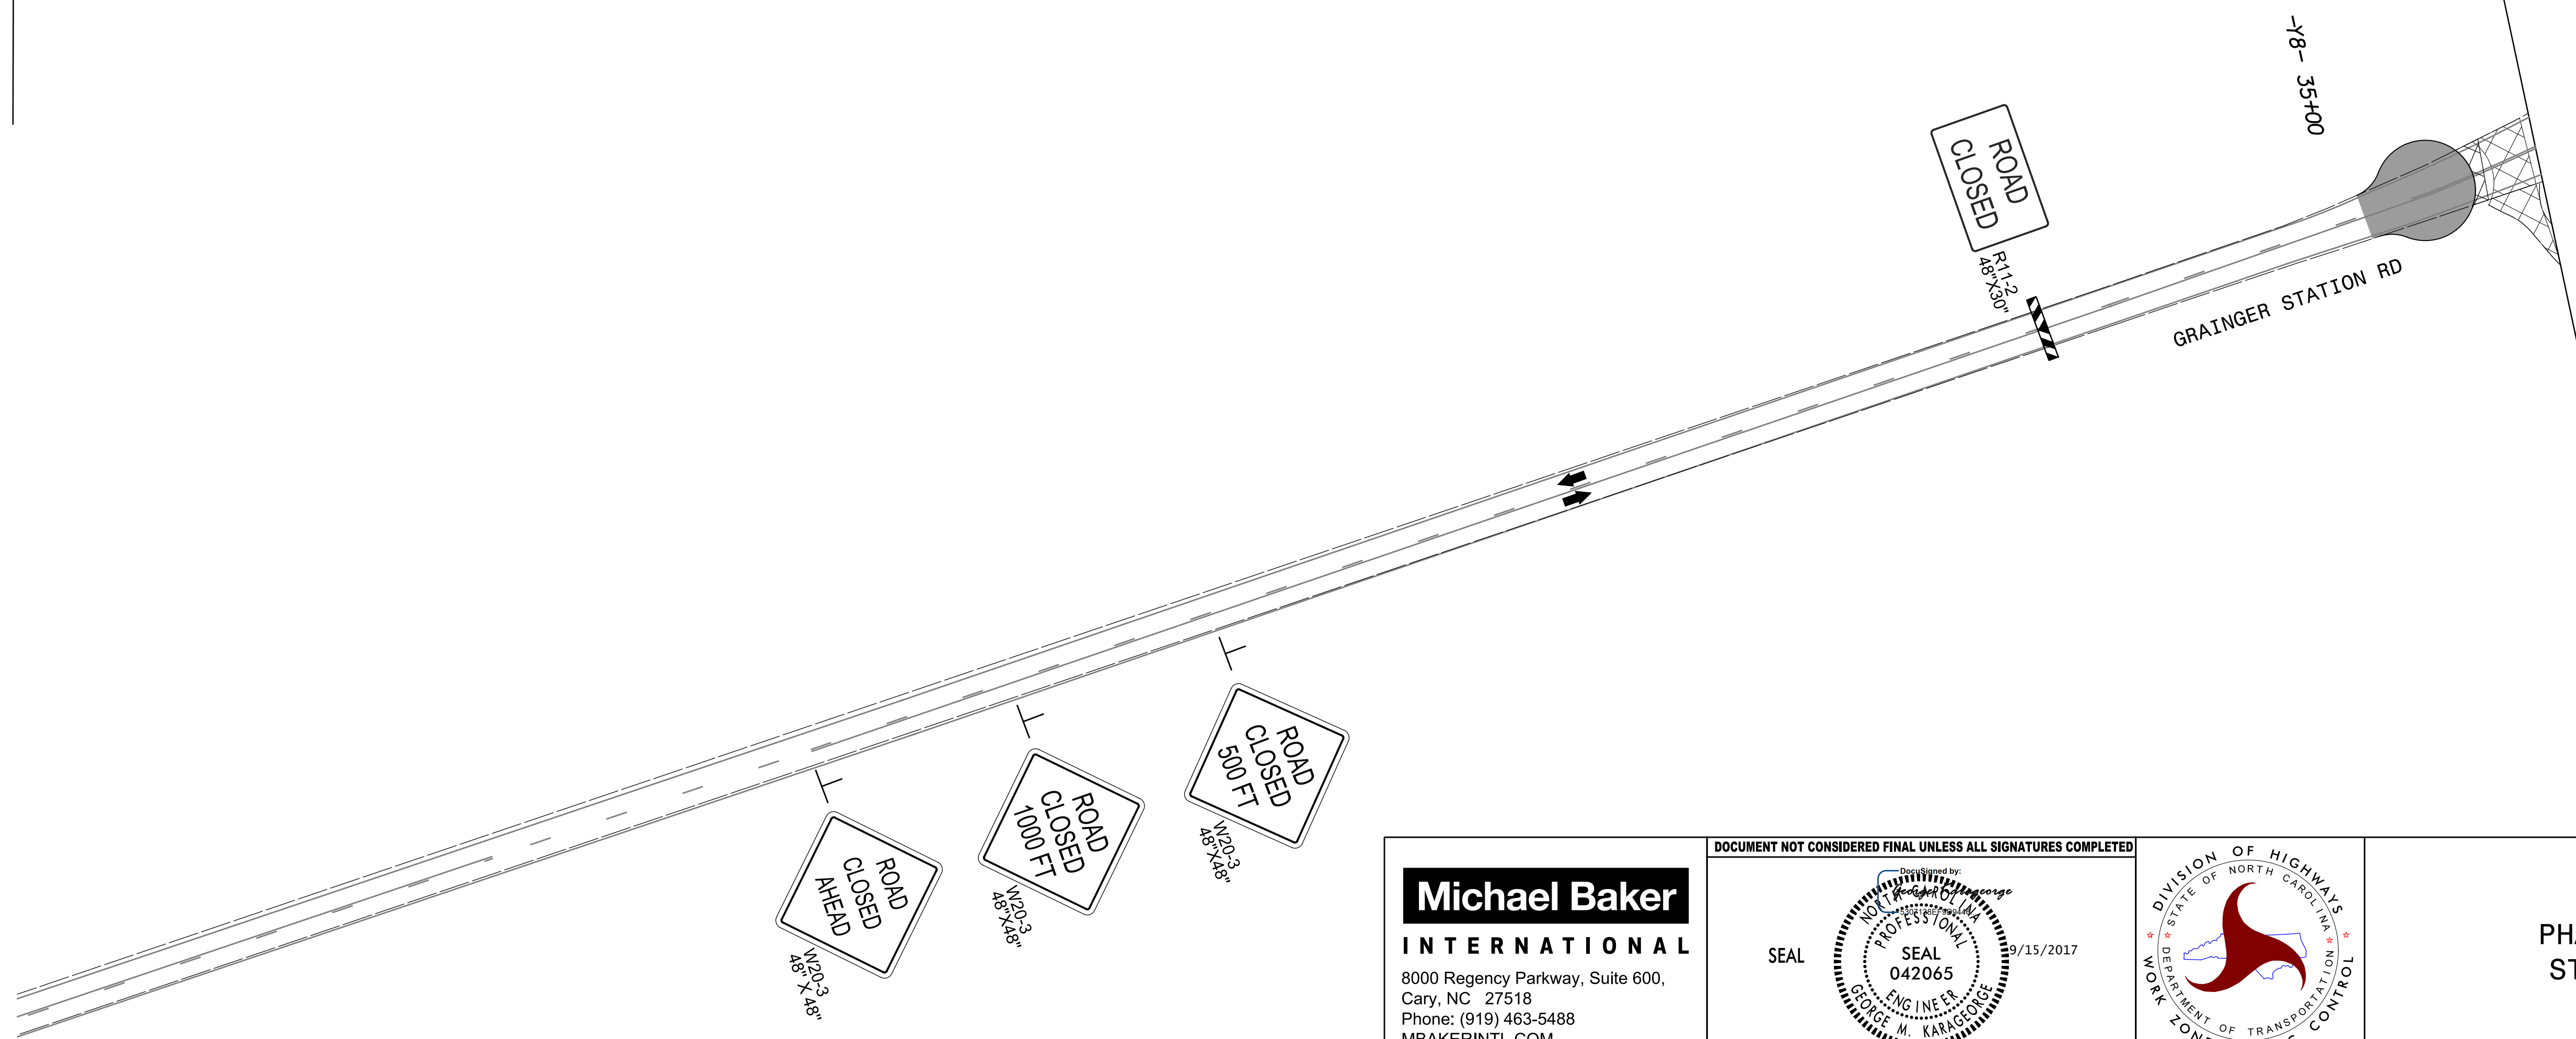


9/14/2017  
R:\Traffic\TrafficControl\TMP PLAN SHEETS\NR-5703 TMP\_04K PHASE 01.dgn  
bir-git.mackenzie

**Michael Baker INTERNATIONAL**  
8000 Regency Parkway, Suite 600,  
Cary, NC 27518  
Phone: (919) 463-5488  
MBAKERINTL.COM

DOCUMENT NOT CONSIDERED FINAL UNLESS ALL SIGNATURES COMPLETED

SEAL

DESIGNED BY: *George W. Karageorge*  
PROFESSIONAL SEAL  
042065  
ENGINEER  
GEORGE W. KARAGEORGE  
9/15/2017

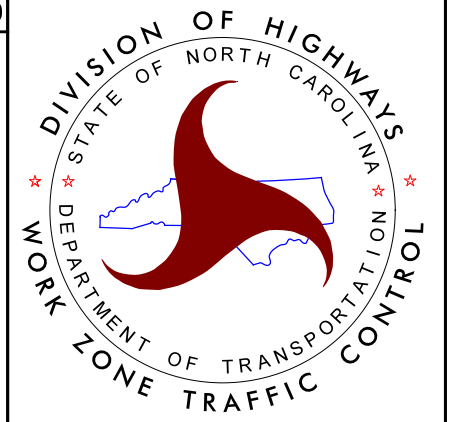

PHASE I  
STEP 1