
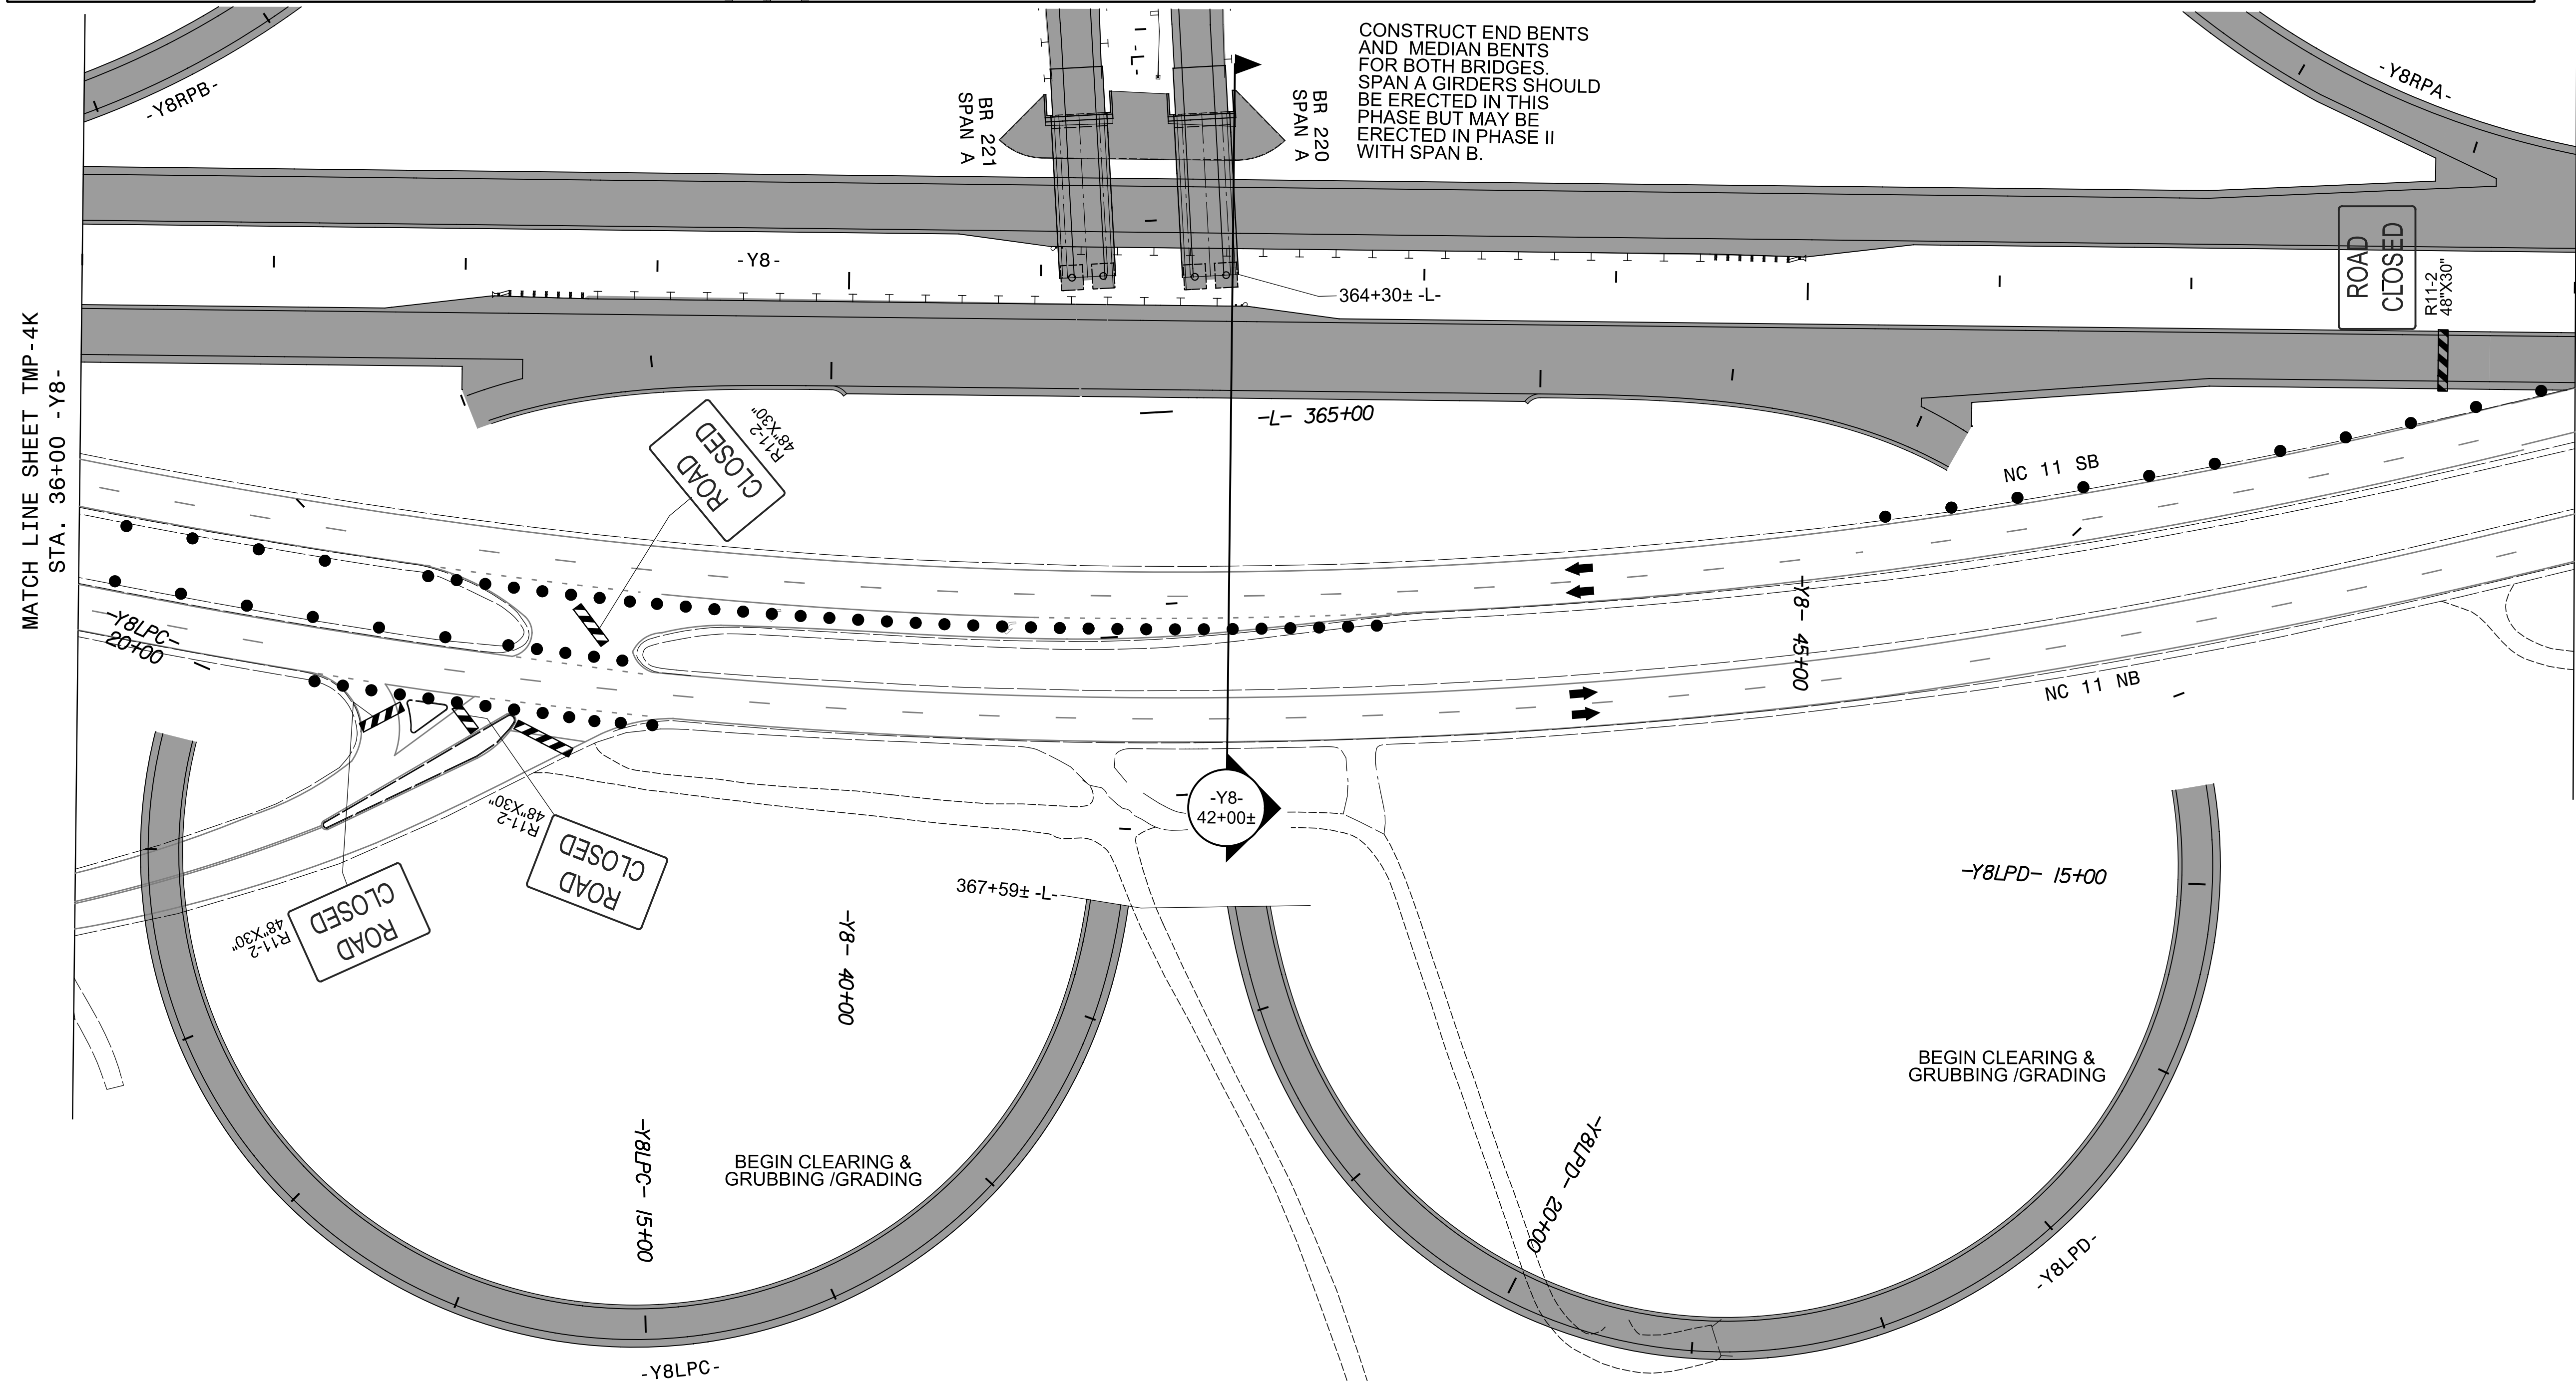


PROJ. REFERENCE NO.	SHEET NO.
R-5703	TMP-4L

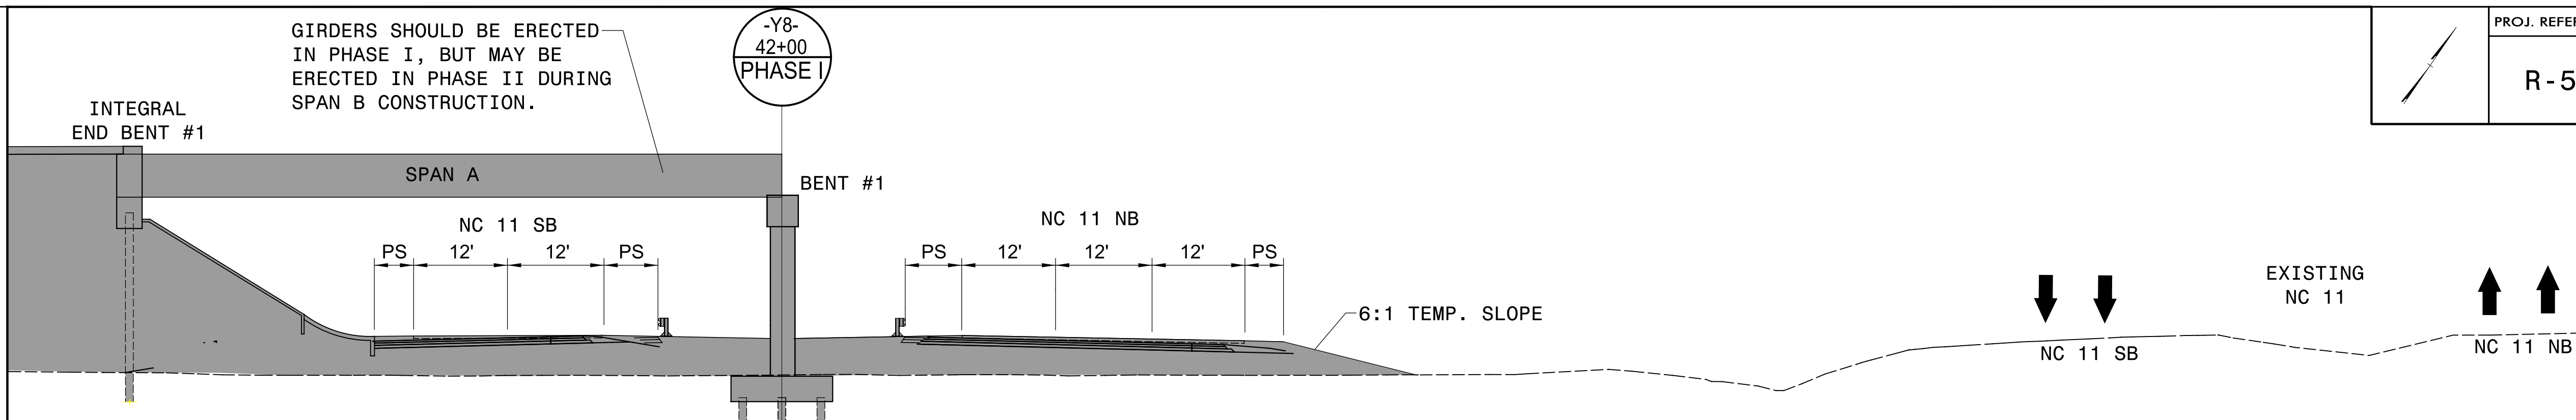


9/14/2017
R:\Traffic\TrafficControl\TMP\PLAN SHEETS\NR-5703 TMP_04L PHASE 01.dgn
bit-git.mackenzie

Michael Baker
INTERNATIONAL
8000 Regency Parkway, Suite 600,
Cary, NC 27518
Phone: (919) 463-5488
MBAKERINTL.COM

DOCUMENT NOT CONSIDERED FINAL UNLESS ALL SIGNATURES COMPLETED

SEAL

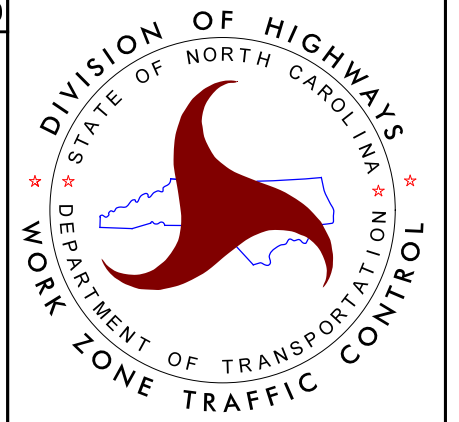

PHASE I
STEP 1