


PROJ. REFERENCE NO.	SHEET NO.
R - 5703	TMP - 4N

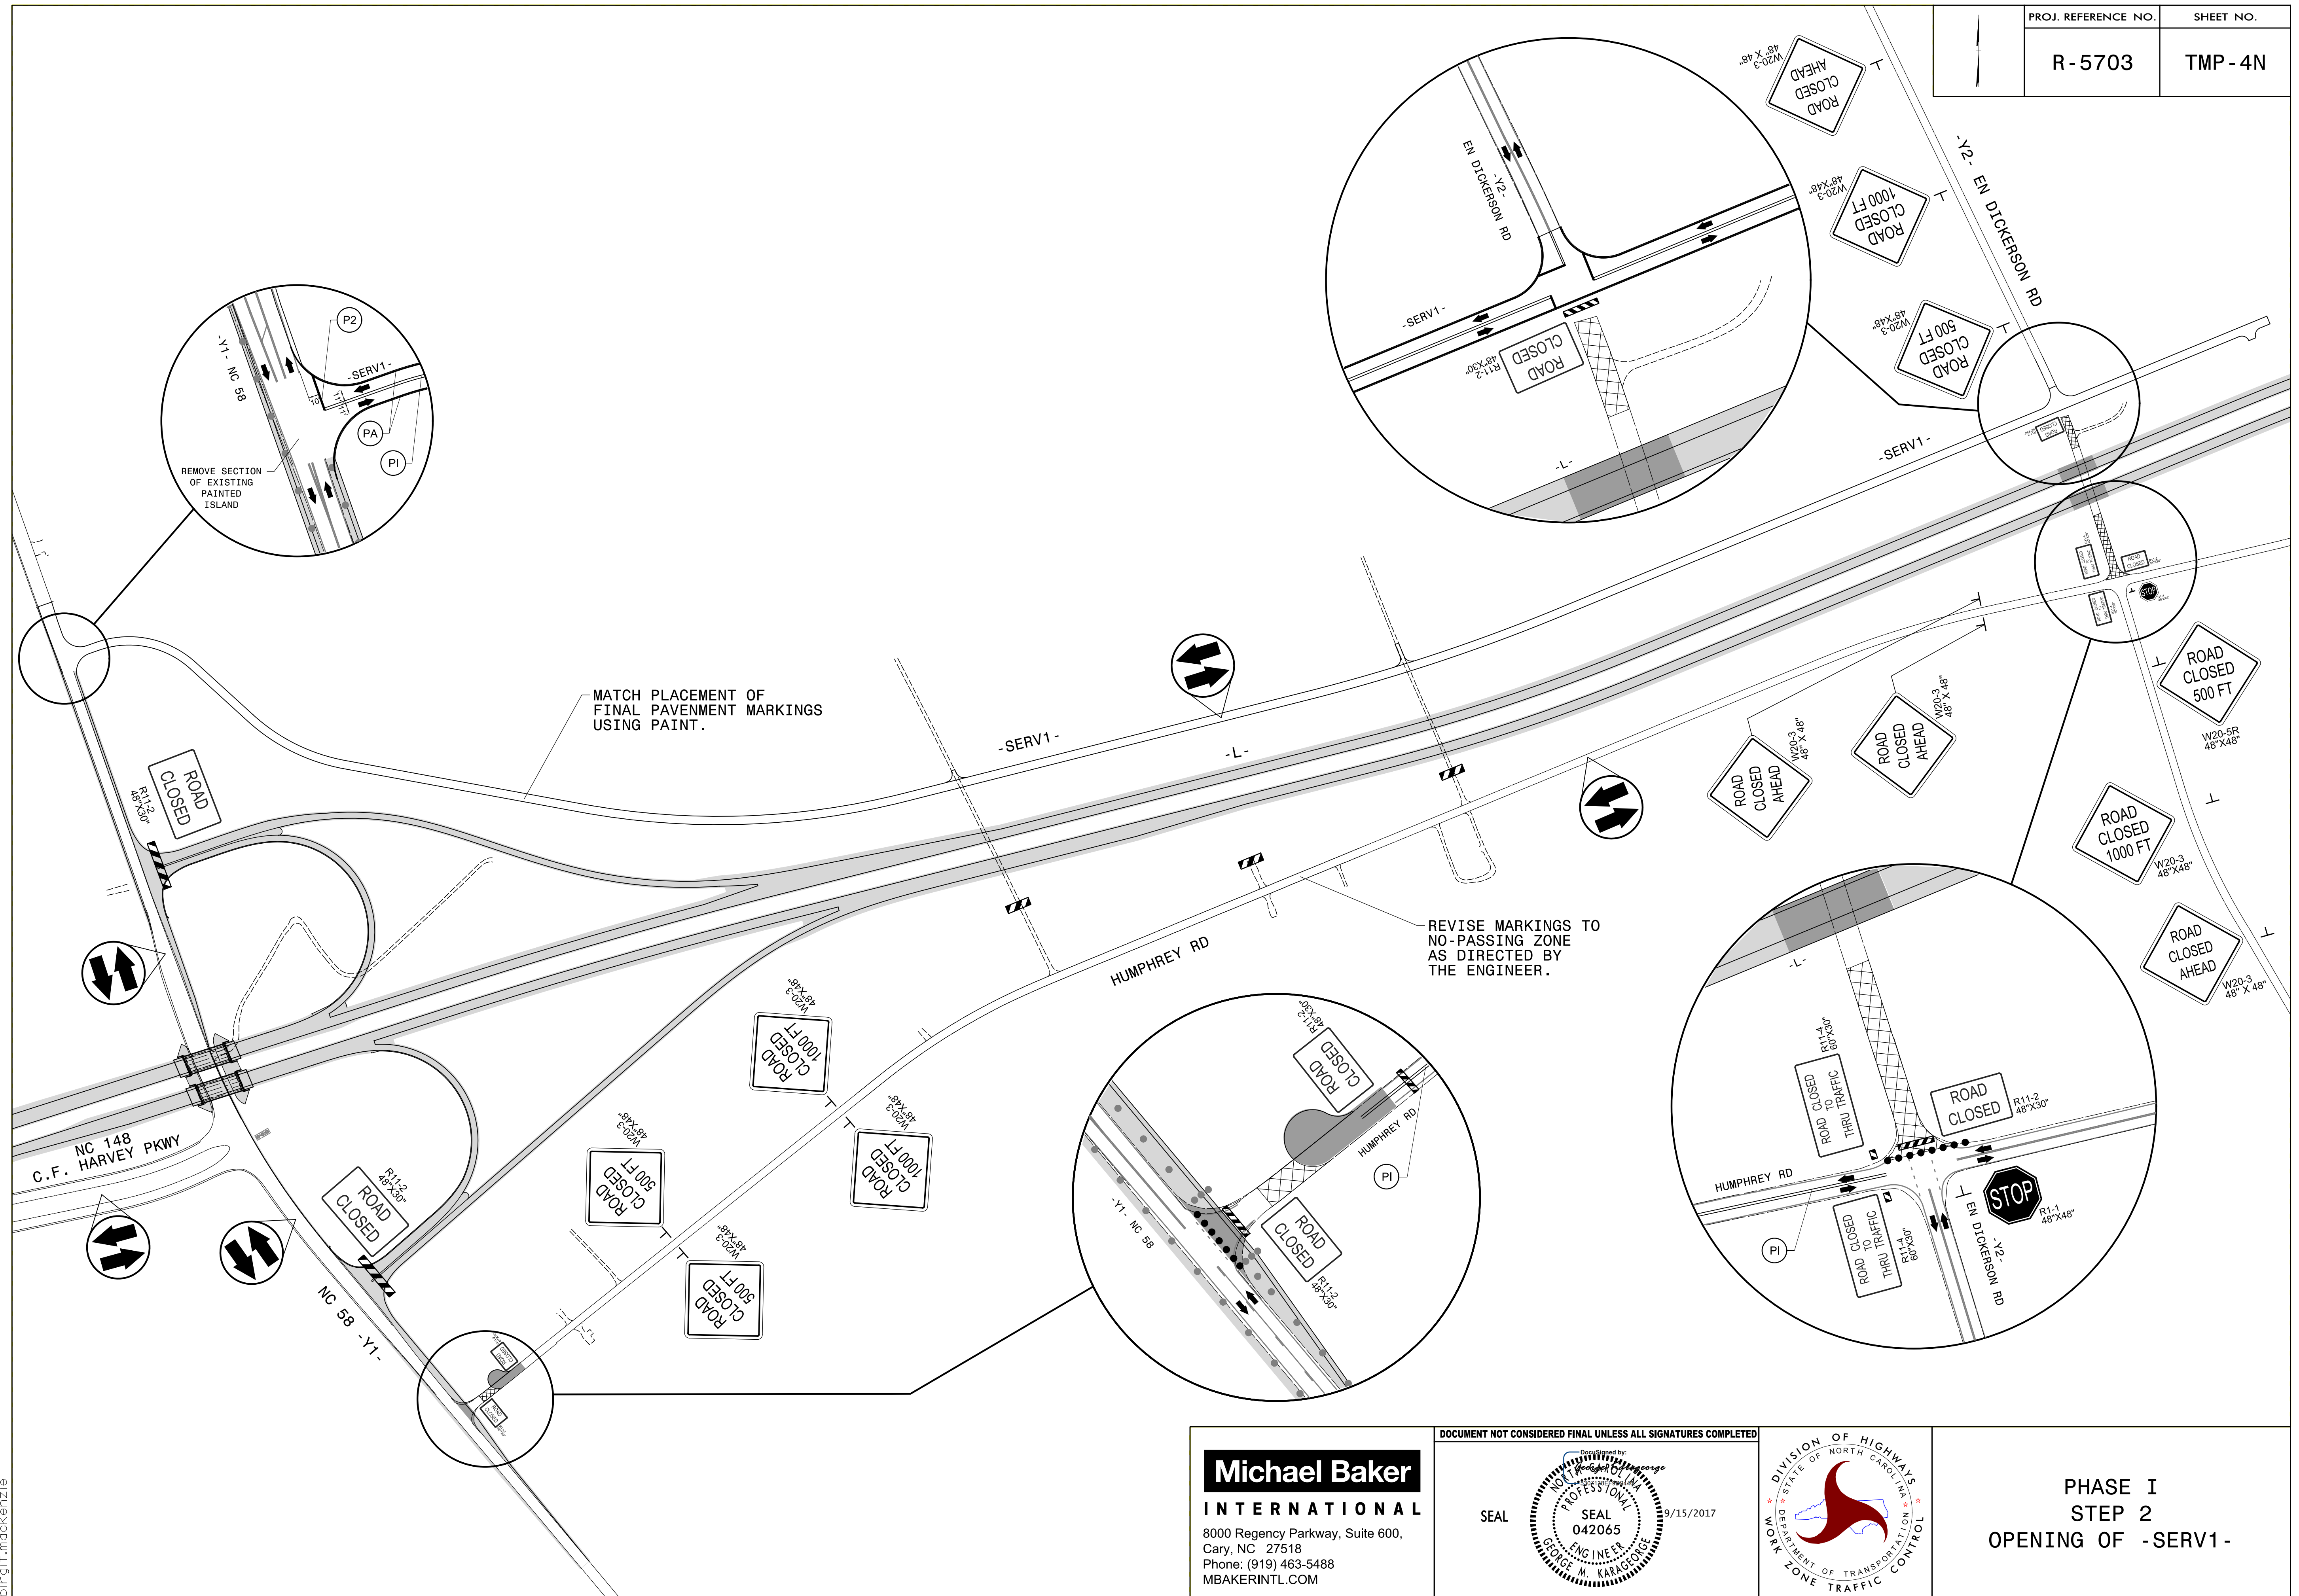


9/14/2017  
 R:\Traffic\TrafficControl\TMP PLAN SHEETS\NR-5703 TMP 04N PHASE 01\SERV1.dgn  
 bir-git.mackenzie

**Michael Baker INTERNATIONAL**  
 8000 Regency Parkway, Suite 600,  
 Cary, NC 27518  
 Phone: (919) 463-5488  
 MBAKERINTL.COM

DOCUMENT NOT CONSIDERED FINAL UNLESS ALL SIGNATURES COMPLETED

SEAL

SEAL 042065 9/15/2017  
 PROFESSIONAL ENGINEER  
 GEORGE W. KARAGEORGE

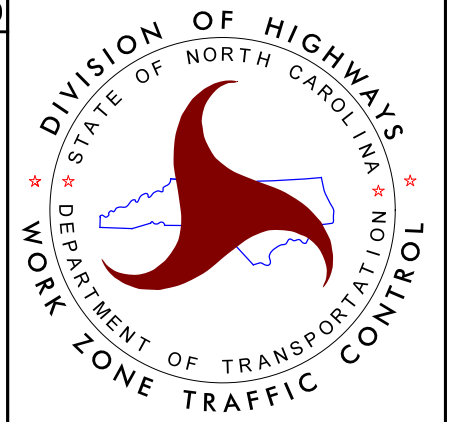

PHASE I  
 STEP 2  
 OPENING OF -SERV1-