


PROJ. REFERENCE NO.	SHEET NO.
R-5703	TMP-5D

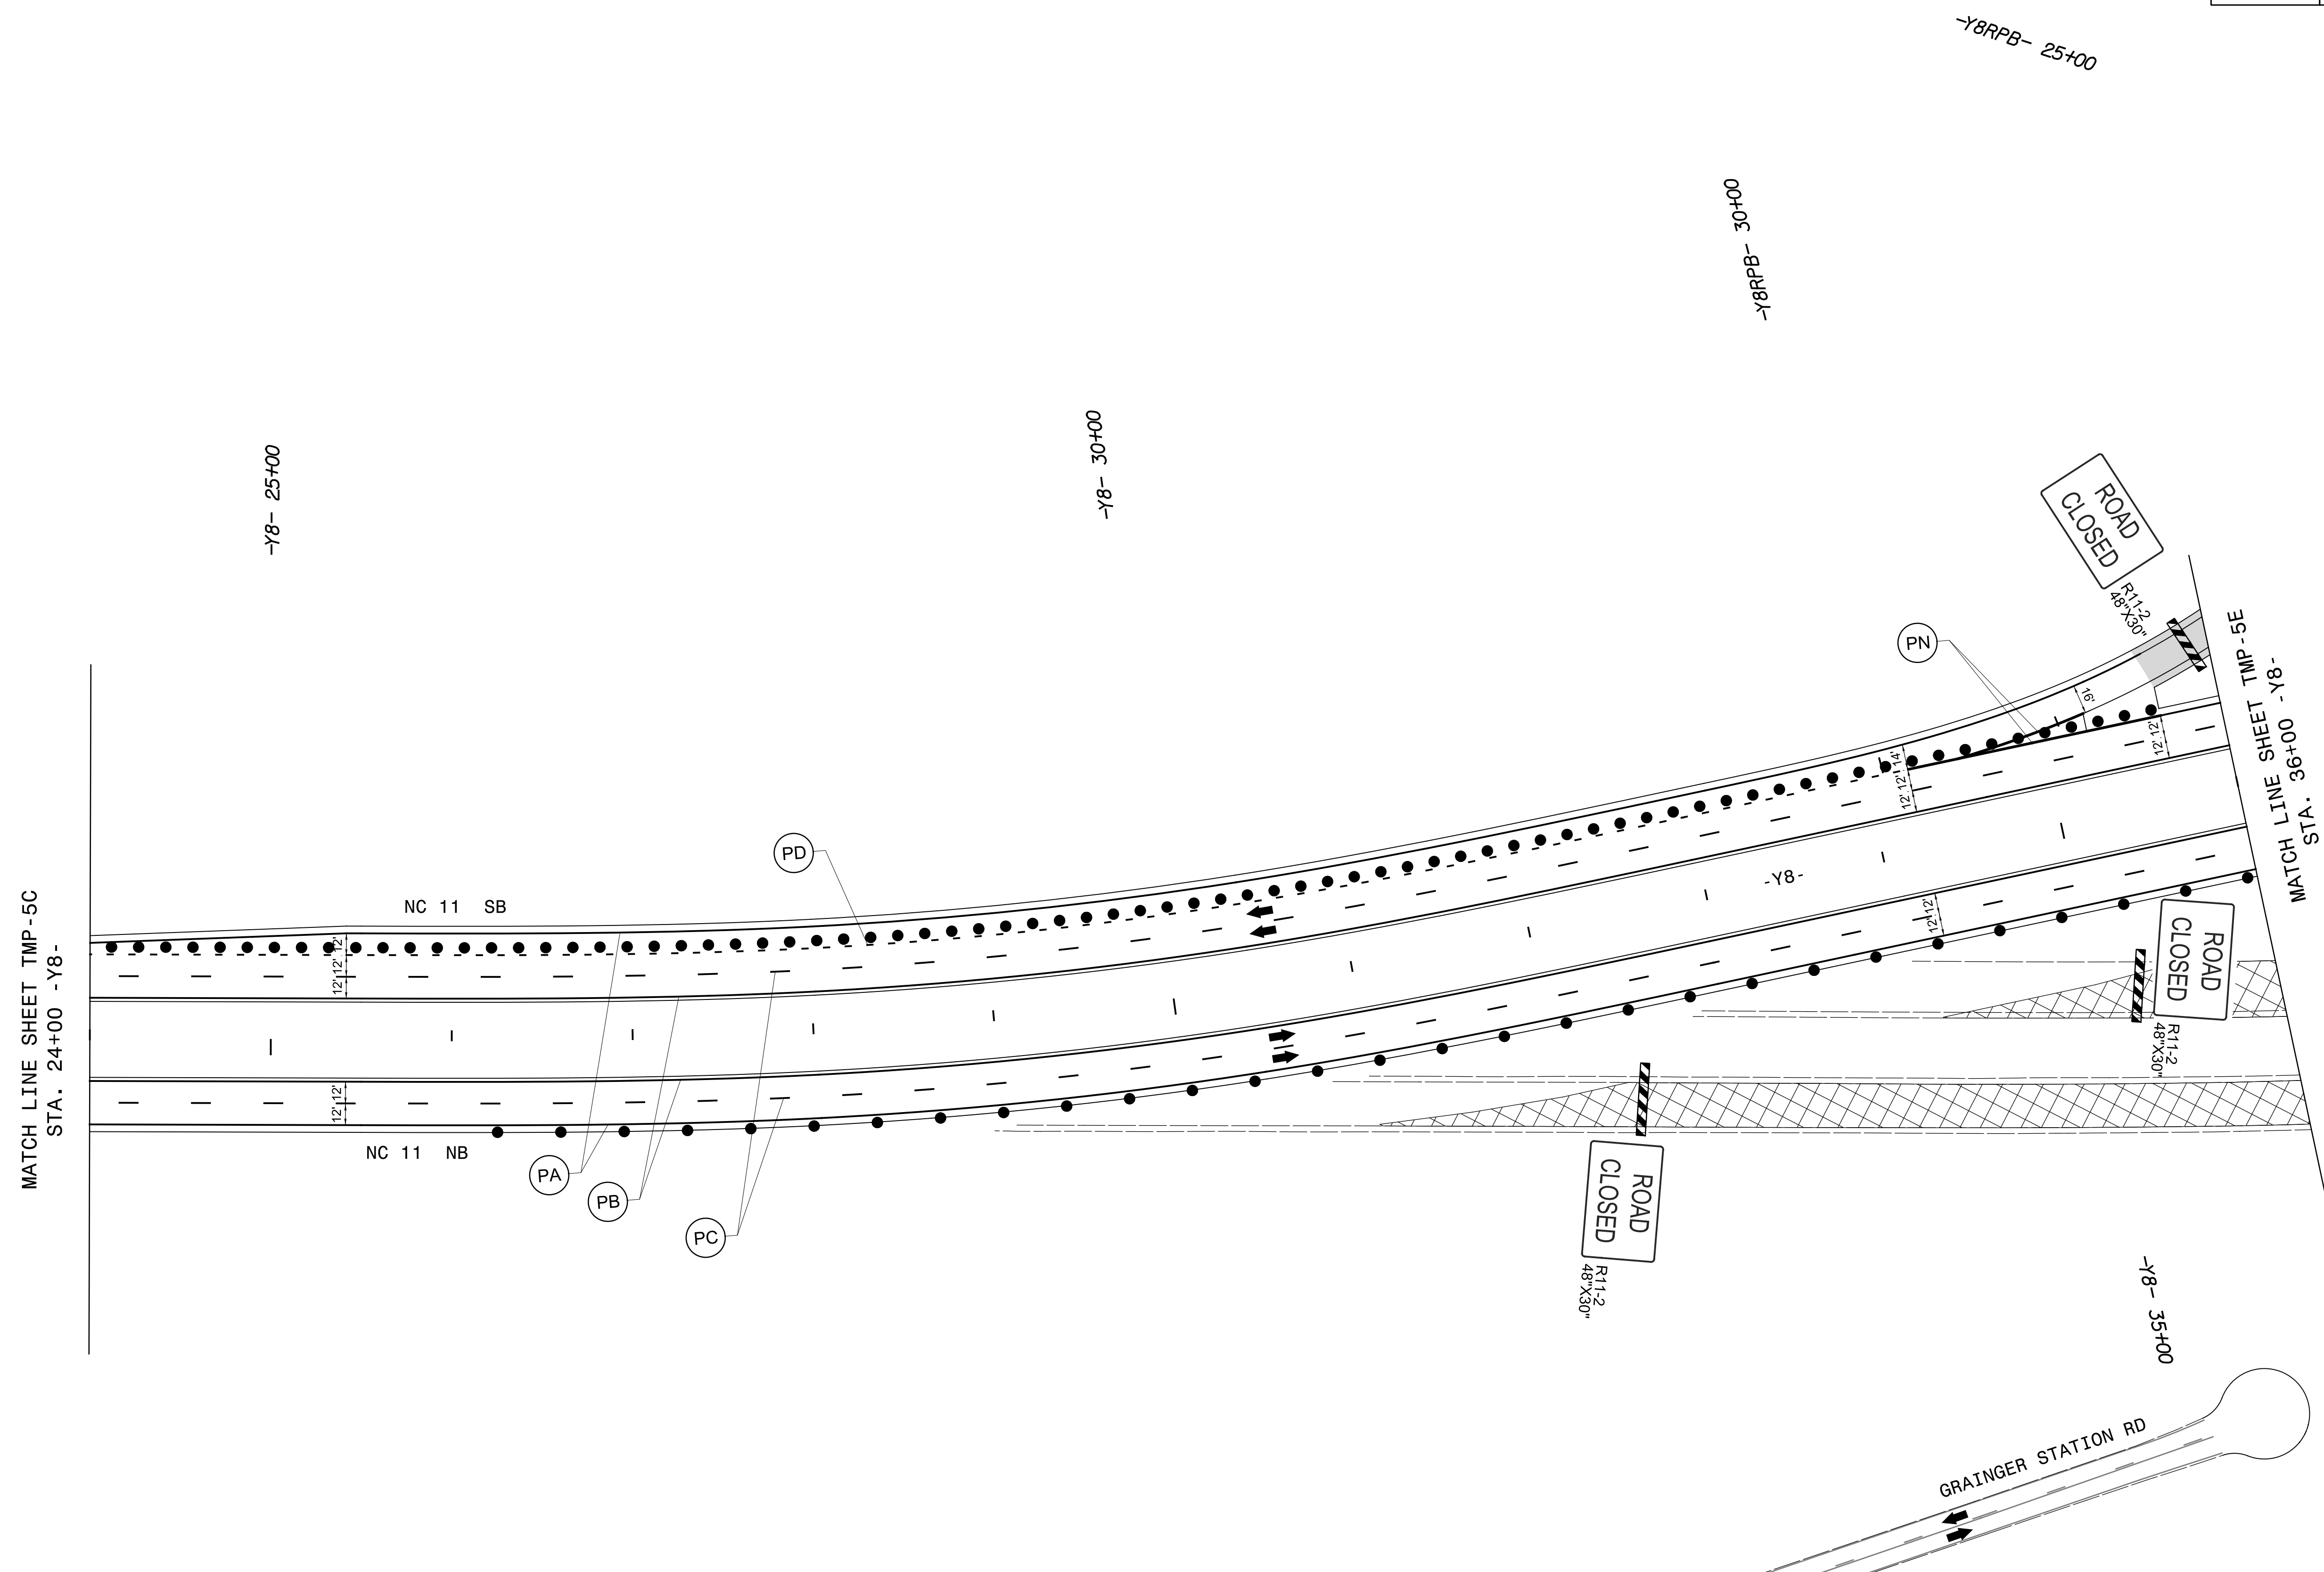

9/14/2017  
 R:\Traffic\TrafficControl\TMP PLAN SHEETS\NR-5703 TMP 05D PHASE 02.dgn  
 bir-git.mackenzie

**Michael Baker INTERNATIONAL**  
 8000 Regency Parkway, Suite 600,  
 Cary, NC 27518  
 Phone: (919) 463-5488  
 MBAKERINTL.COM

DOCUMENT NOT CONSIDERED FINAL UNLESS ALL SIGNATURES COMPLETED

SEAL

DESIGNED BY: *George W. Karageorge*  
 PROFESSIONAL ENGINEER  
 SEAL 042065  
 9/15/2017



PHASE II